


W: 17,000
N: 14,500


N: 15,000

N: 15,500

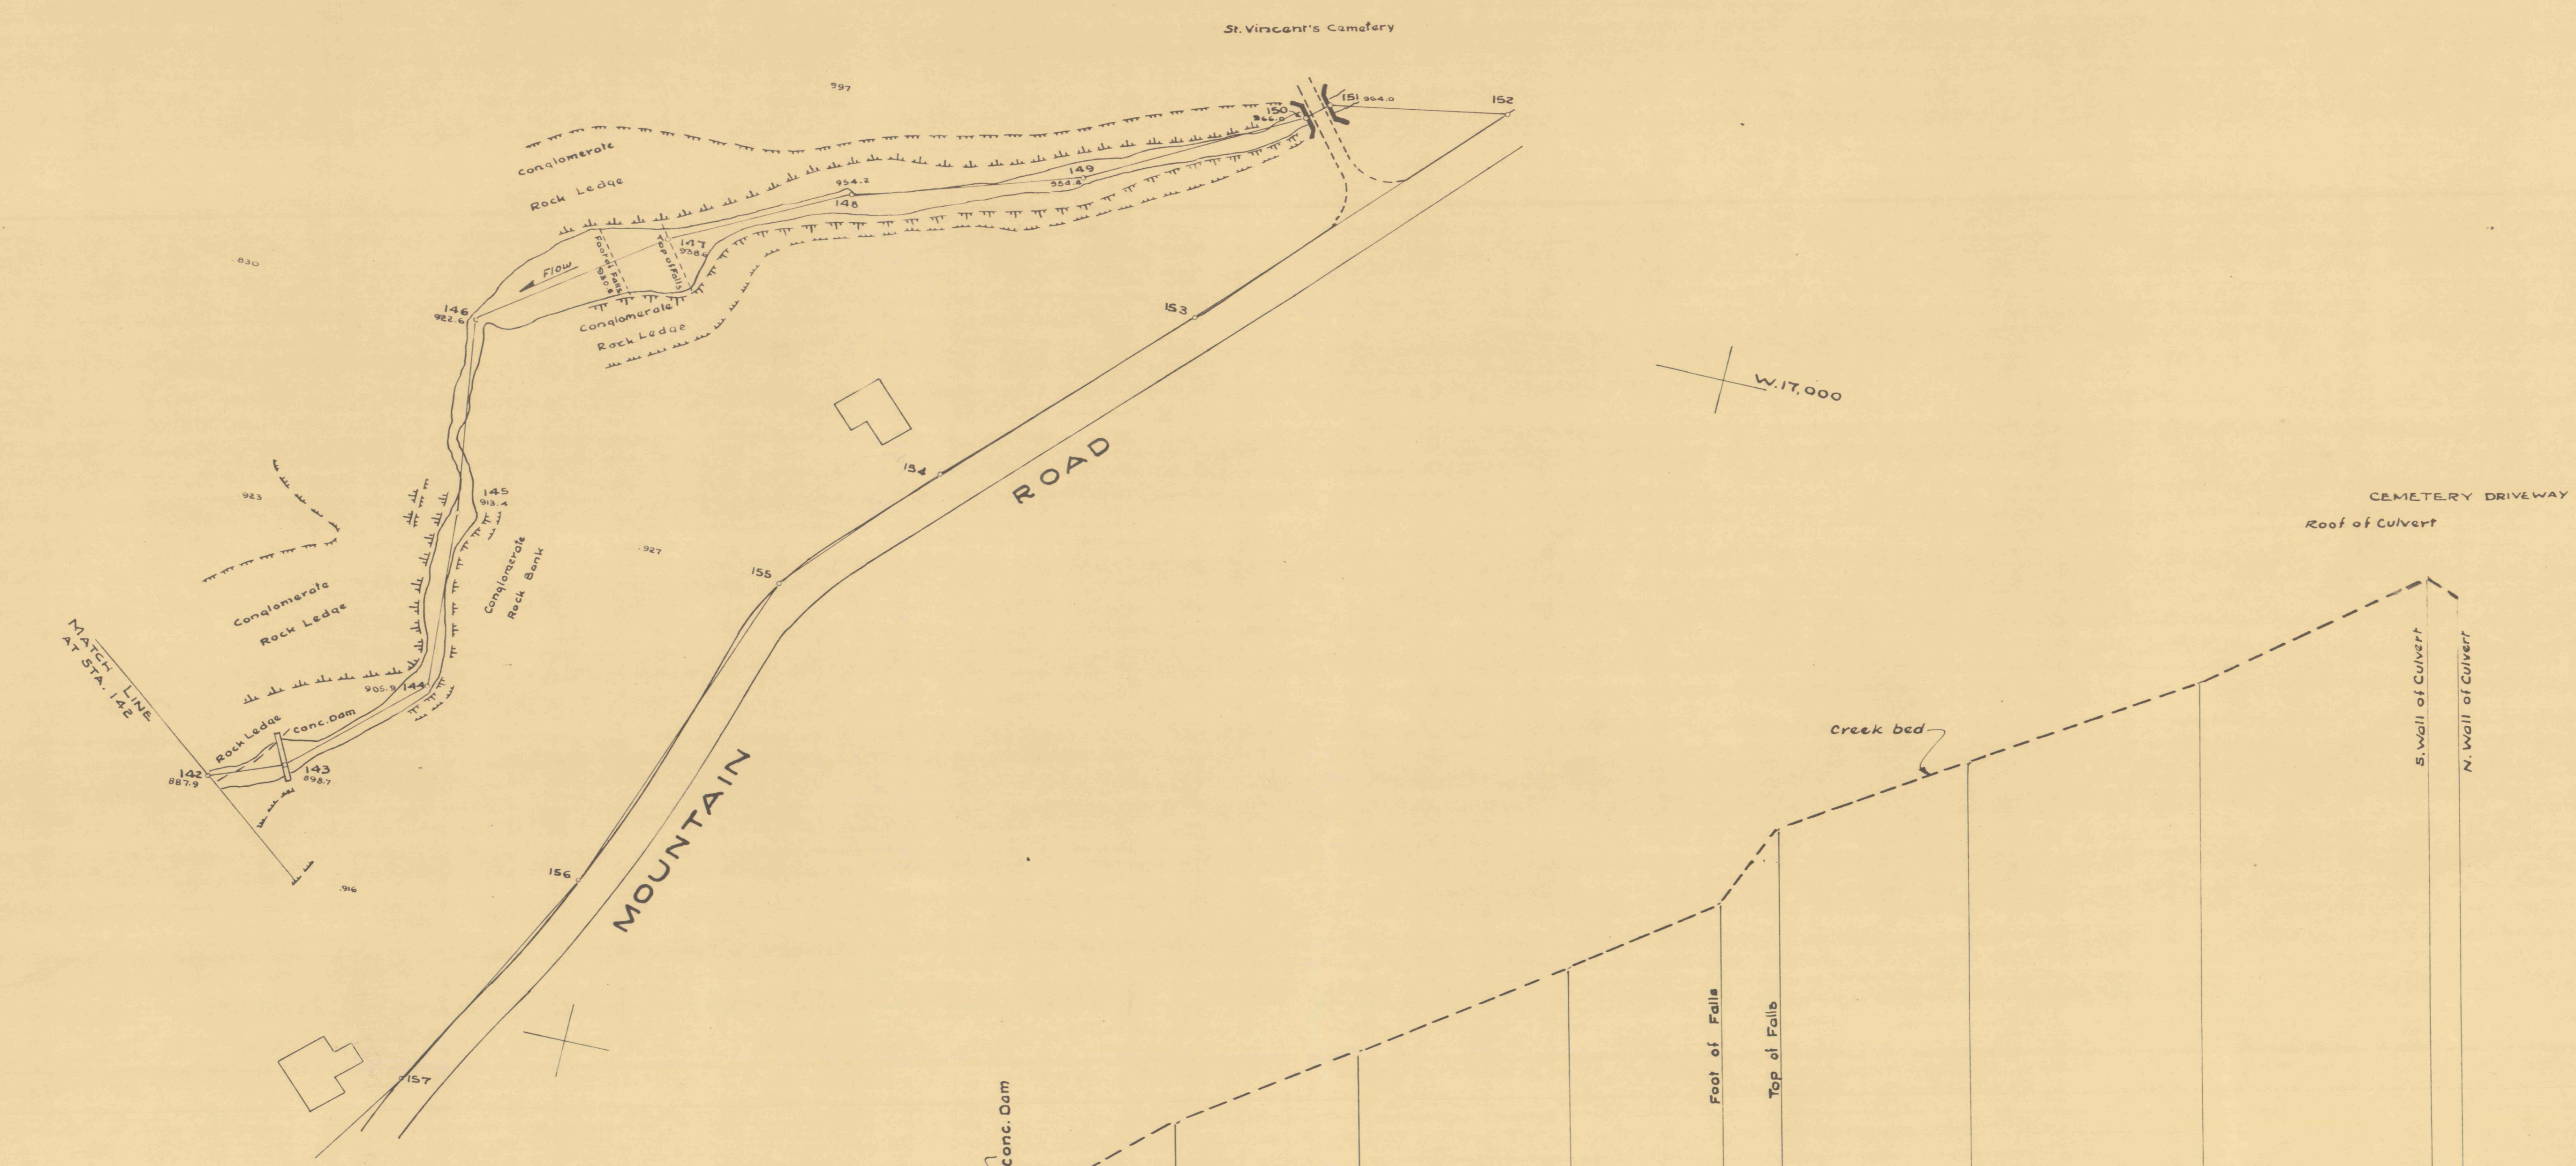

PROFILE

Scale: 1" = 50' Hor.
1" = 10' Vert.

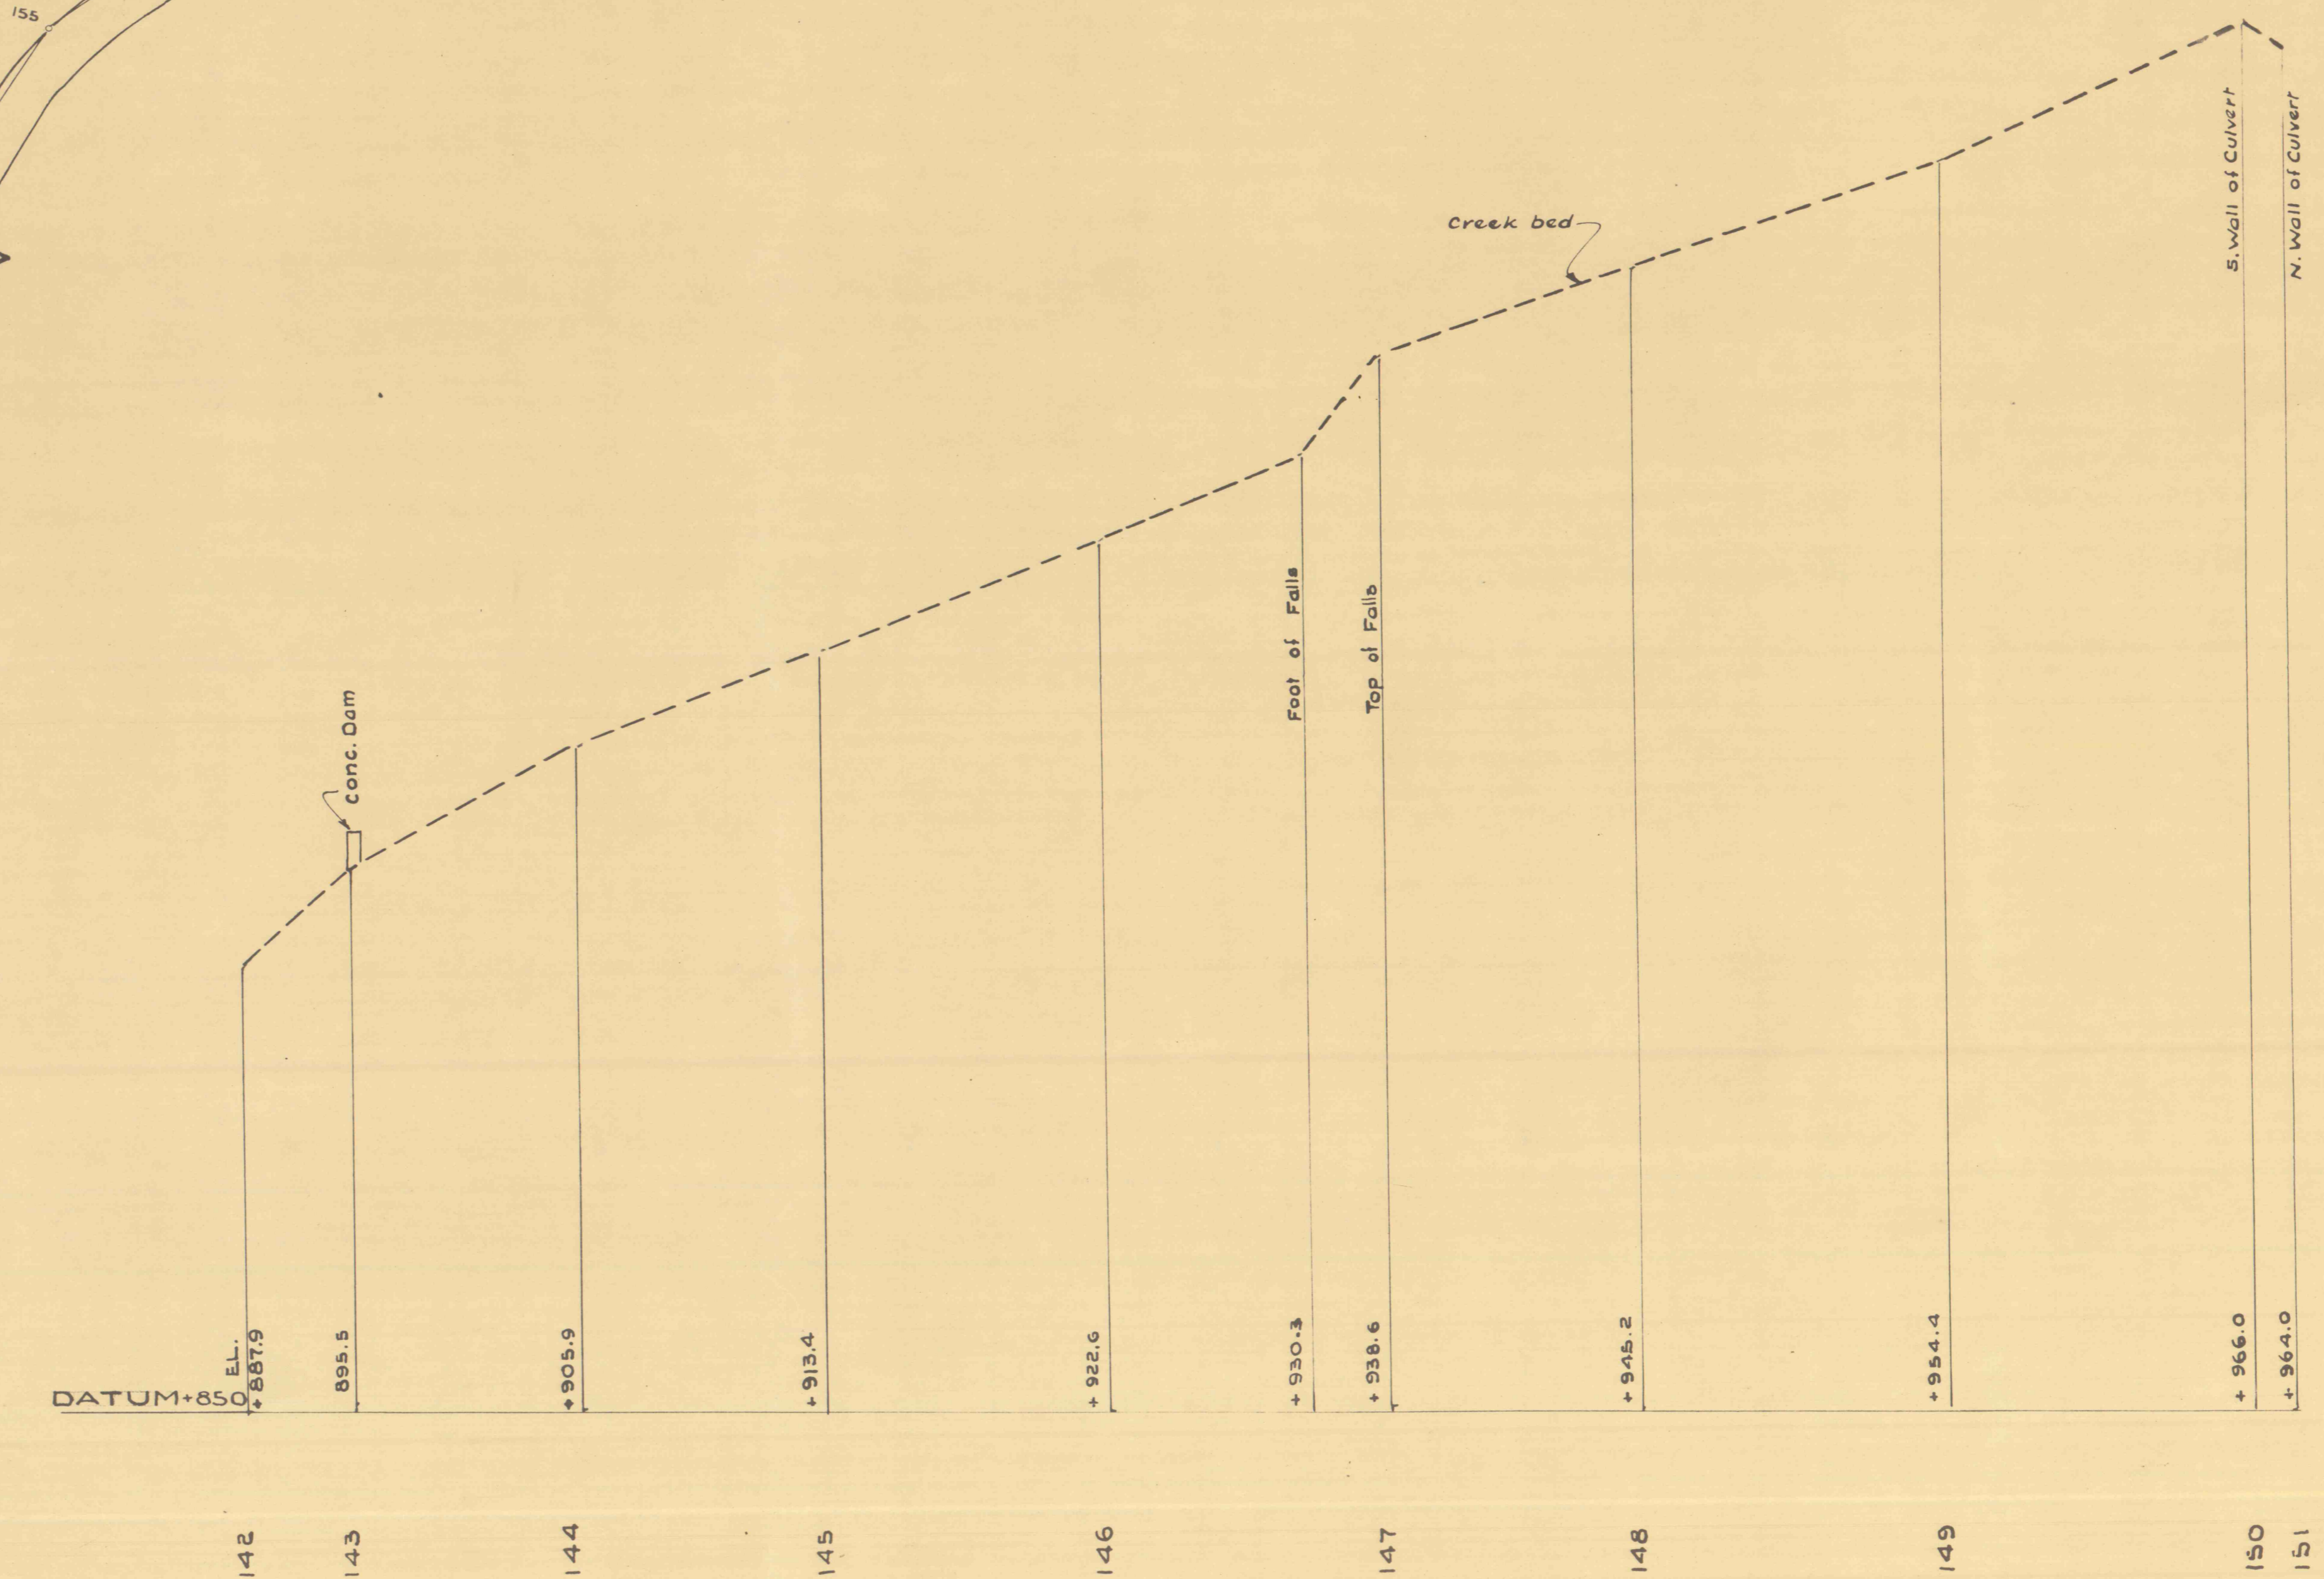

HUDSON COAL CO.
 SURFACE DRAINAGE PROJECT*
BROWN'S CREEK
 Plymouth & Larksville Boro. LUZERNE CO. PA.
 Surface Scale: 1" = 50'
 October 1938.