
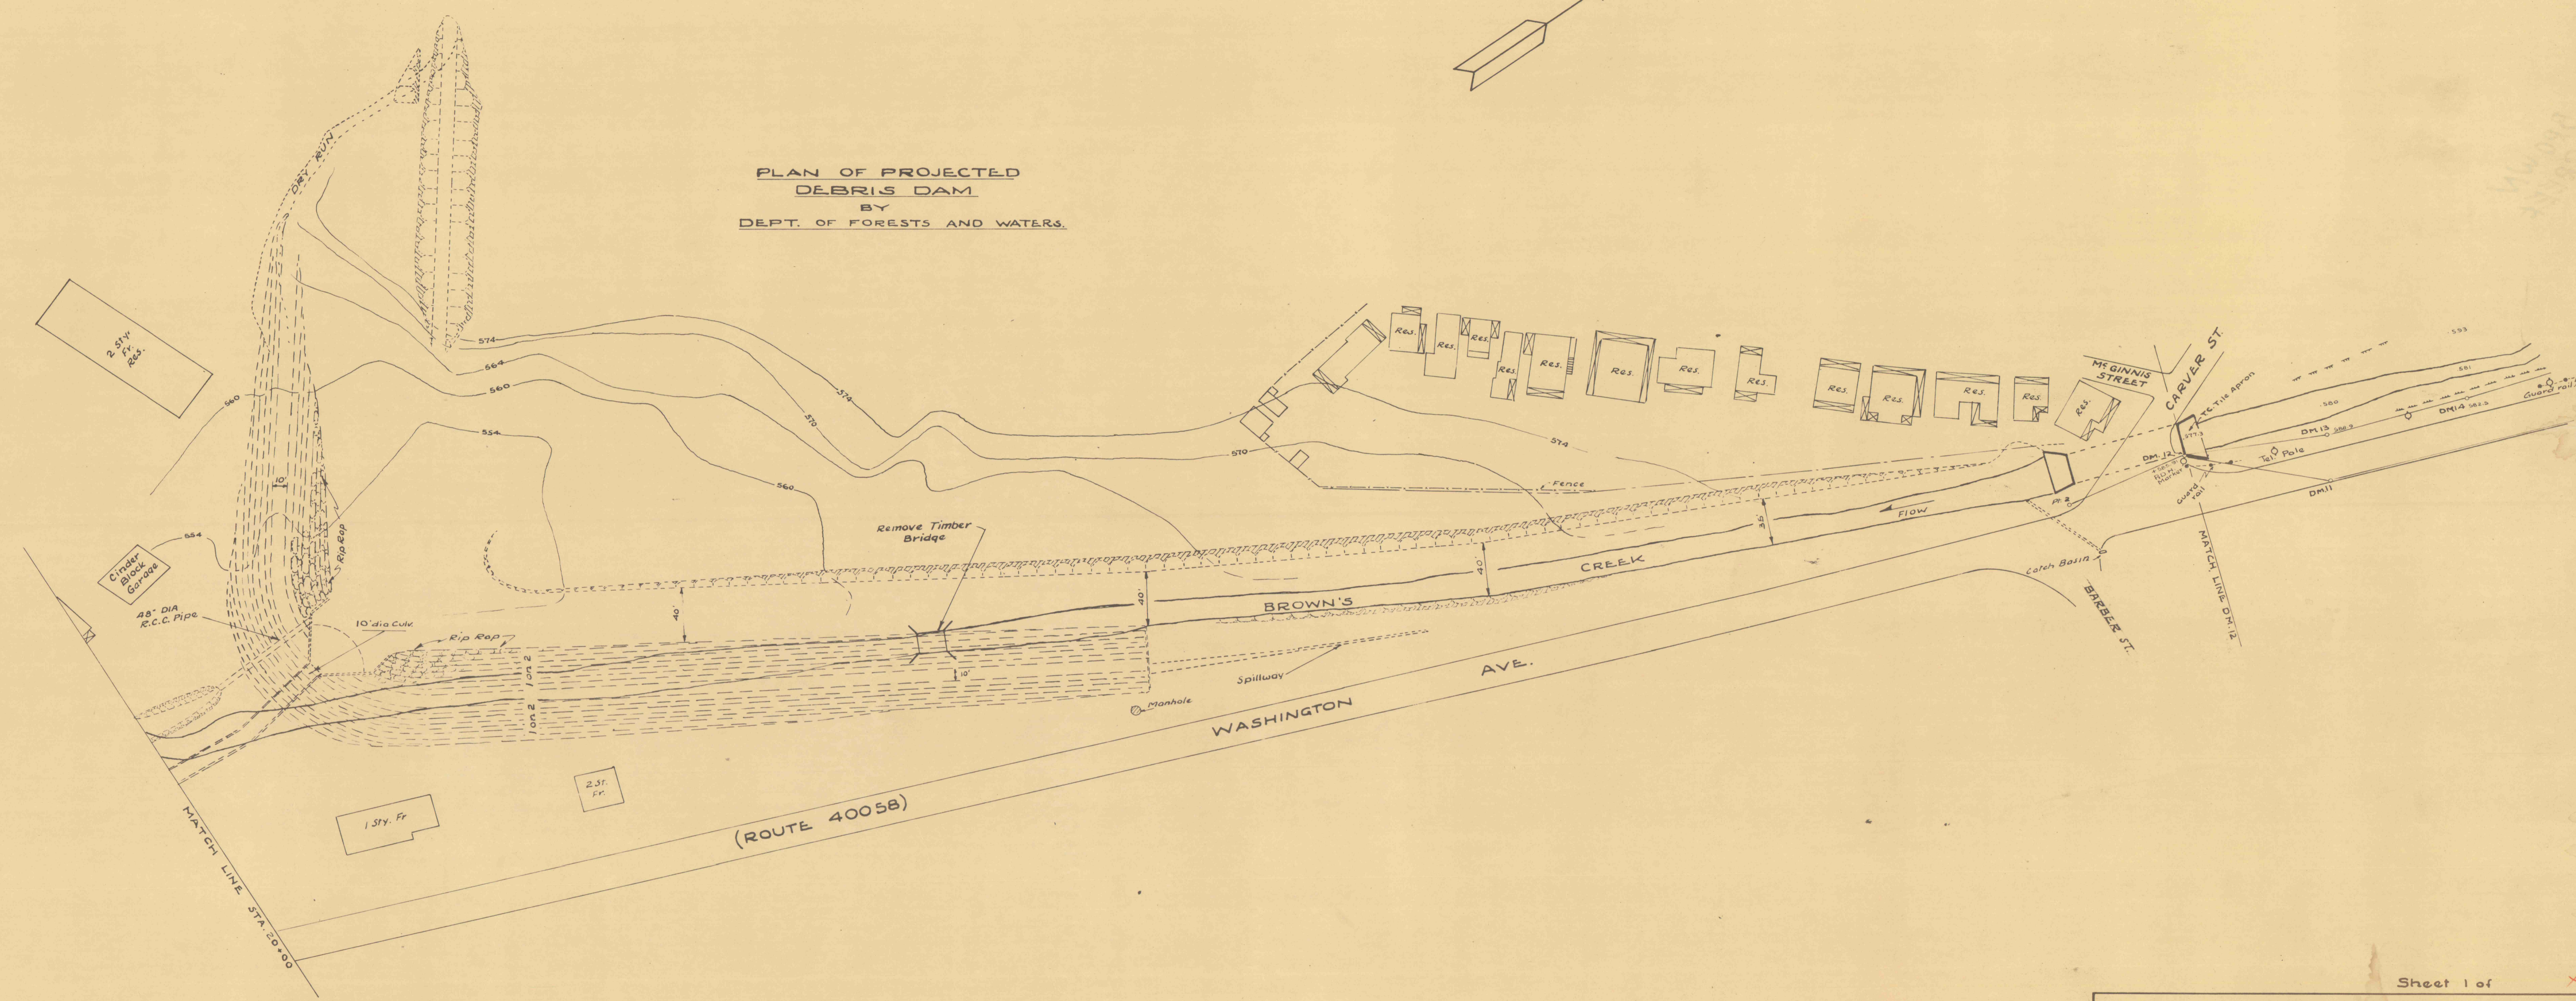


PLAN OF PROJECTED
DEBRIS DAM
BY
DEPT. OF FORESTS AND WATERS.

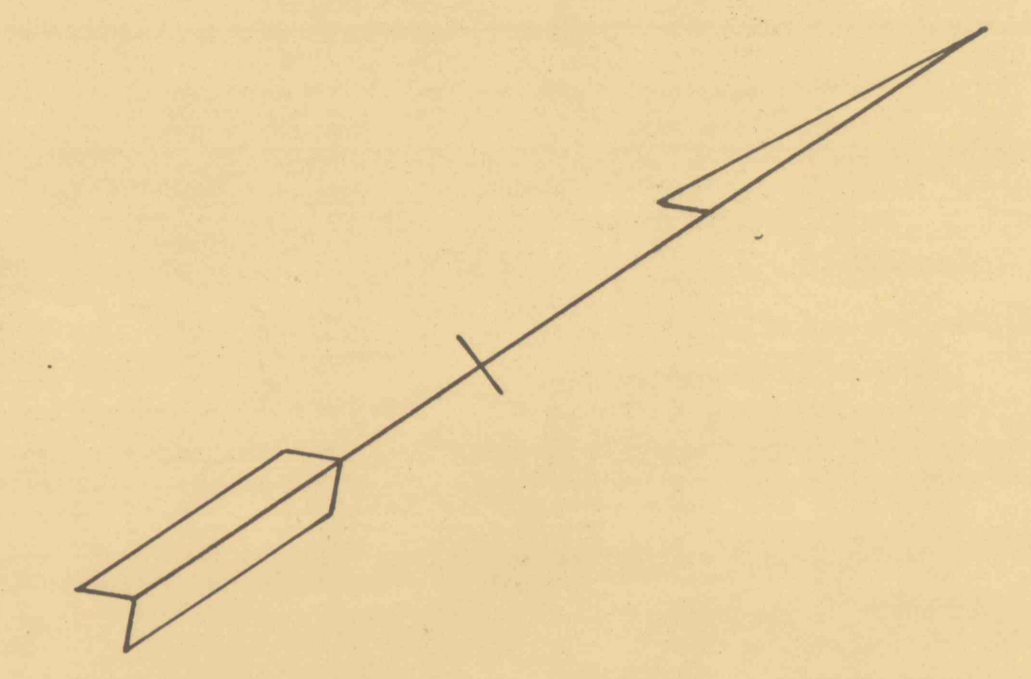

HUDSON COAL CO.
SURFACE DRAINAGE PROJECT
BROWN'S CREEK
 Plymouth & Larksville Boro LUZERNE Co PA
 Scale: 1"=50' October 1958