


W. 8,500
N. 19,000

W. 8,500
N. 20,500

PROFILE
HOR: 1" = 50'
VERT: 1" = 10'

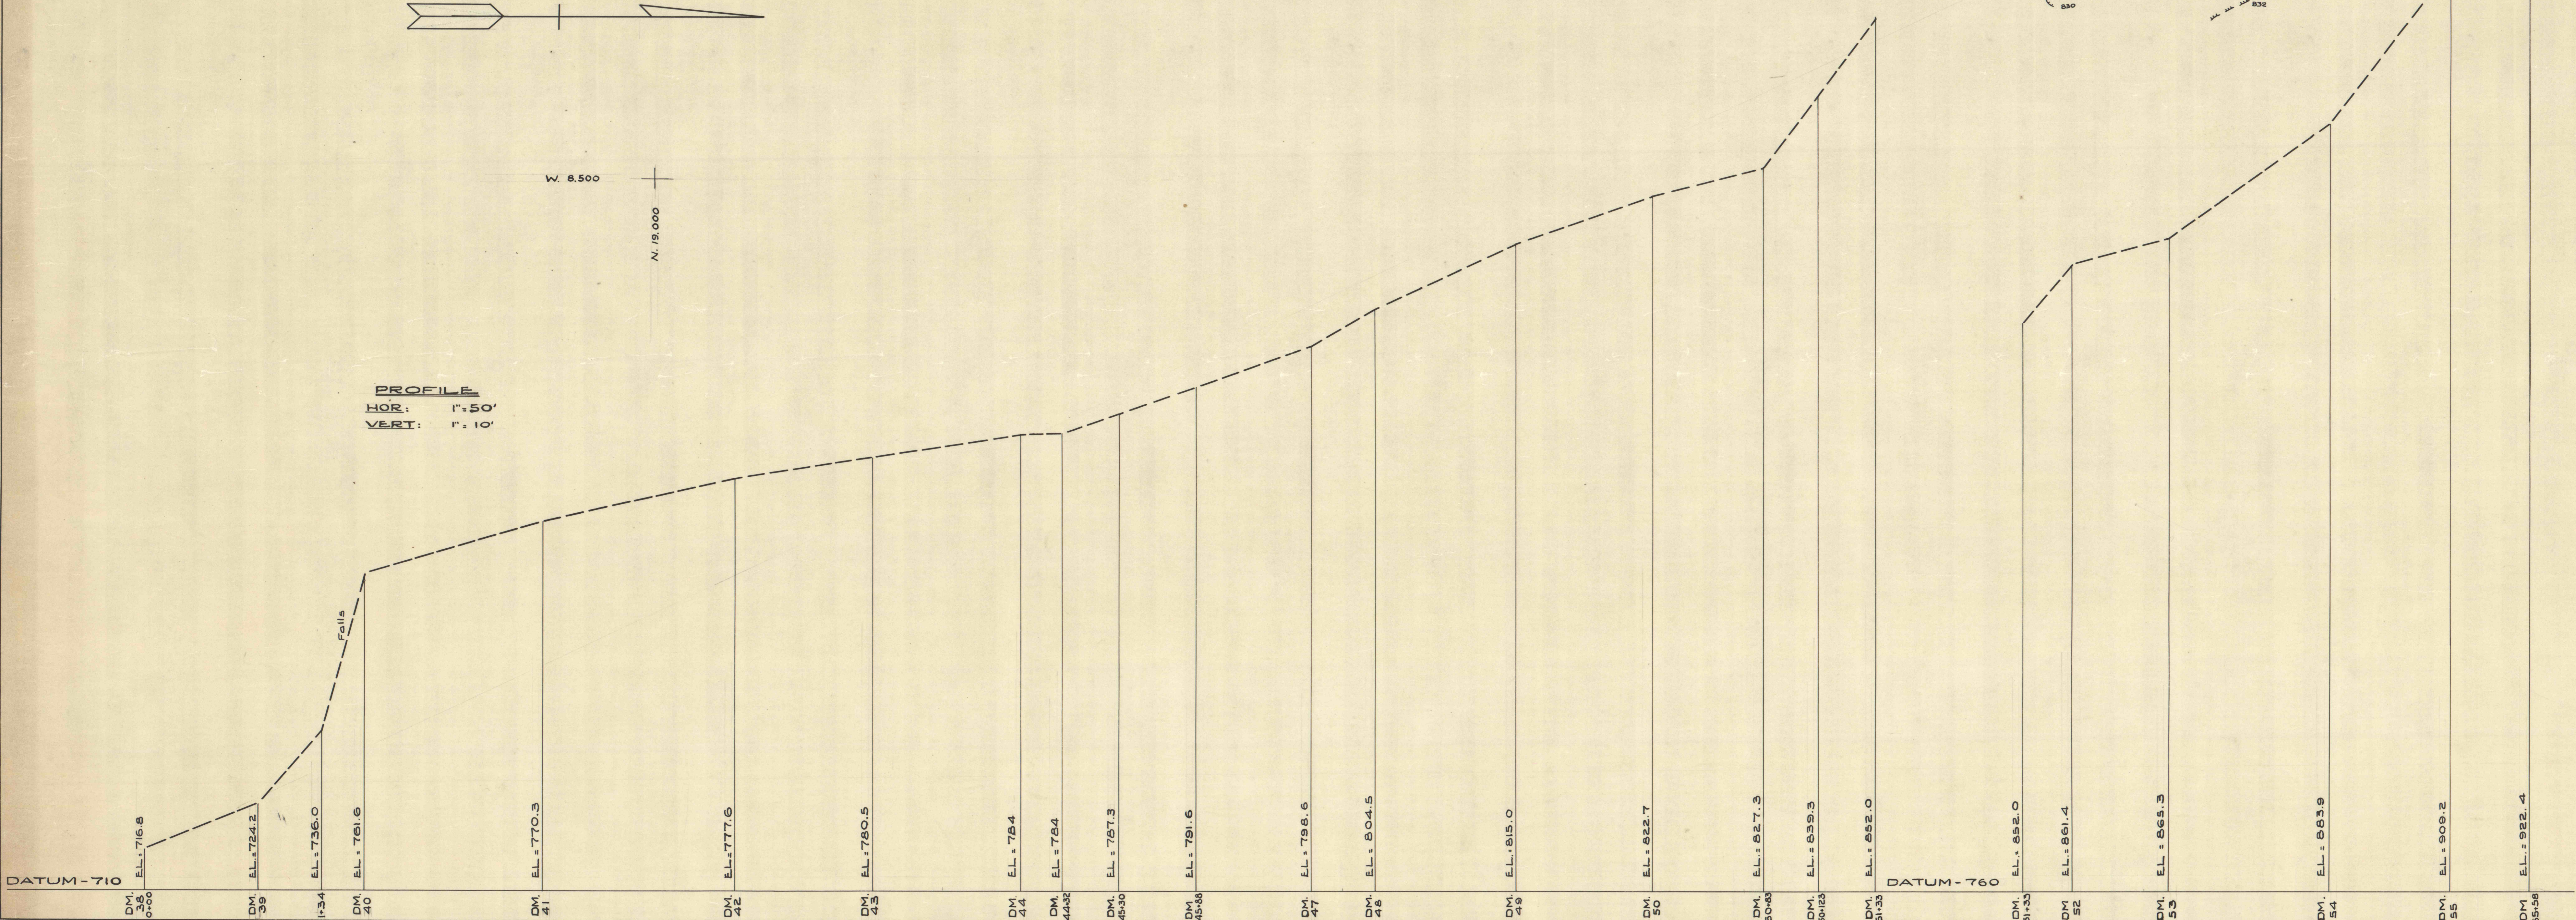

DATUM - 710

DATUM - 760