


KBIA AS SHOWN
KBIB OFF HAND

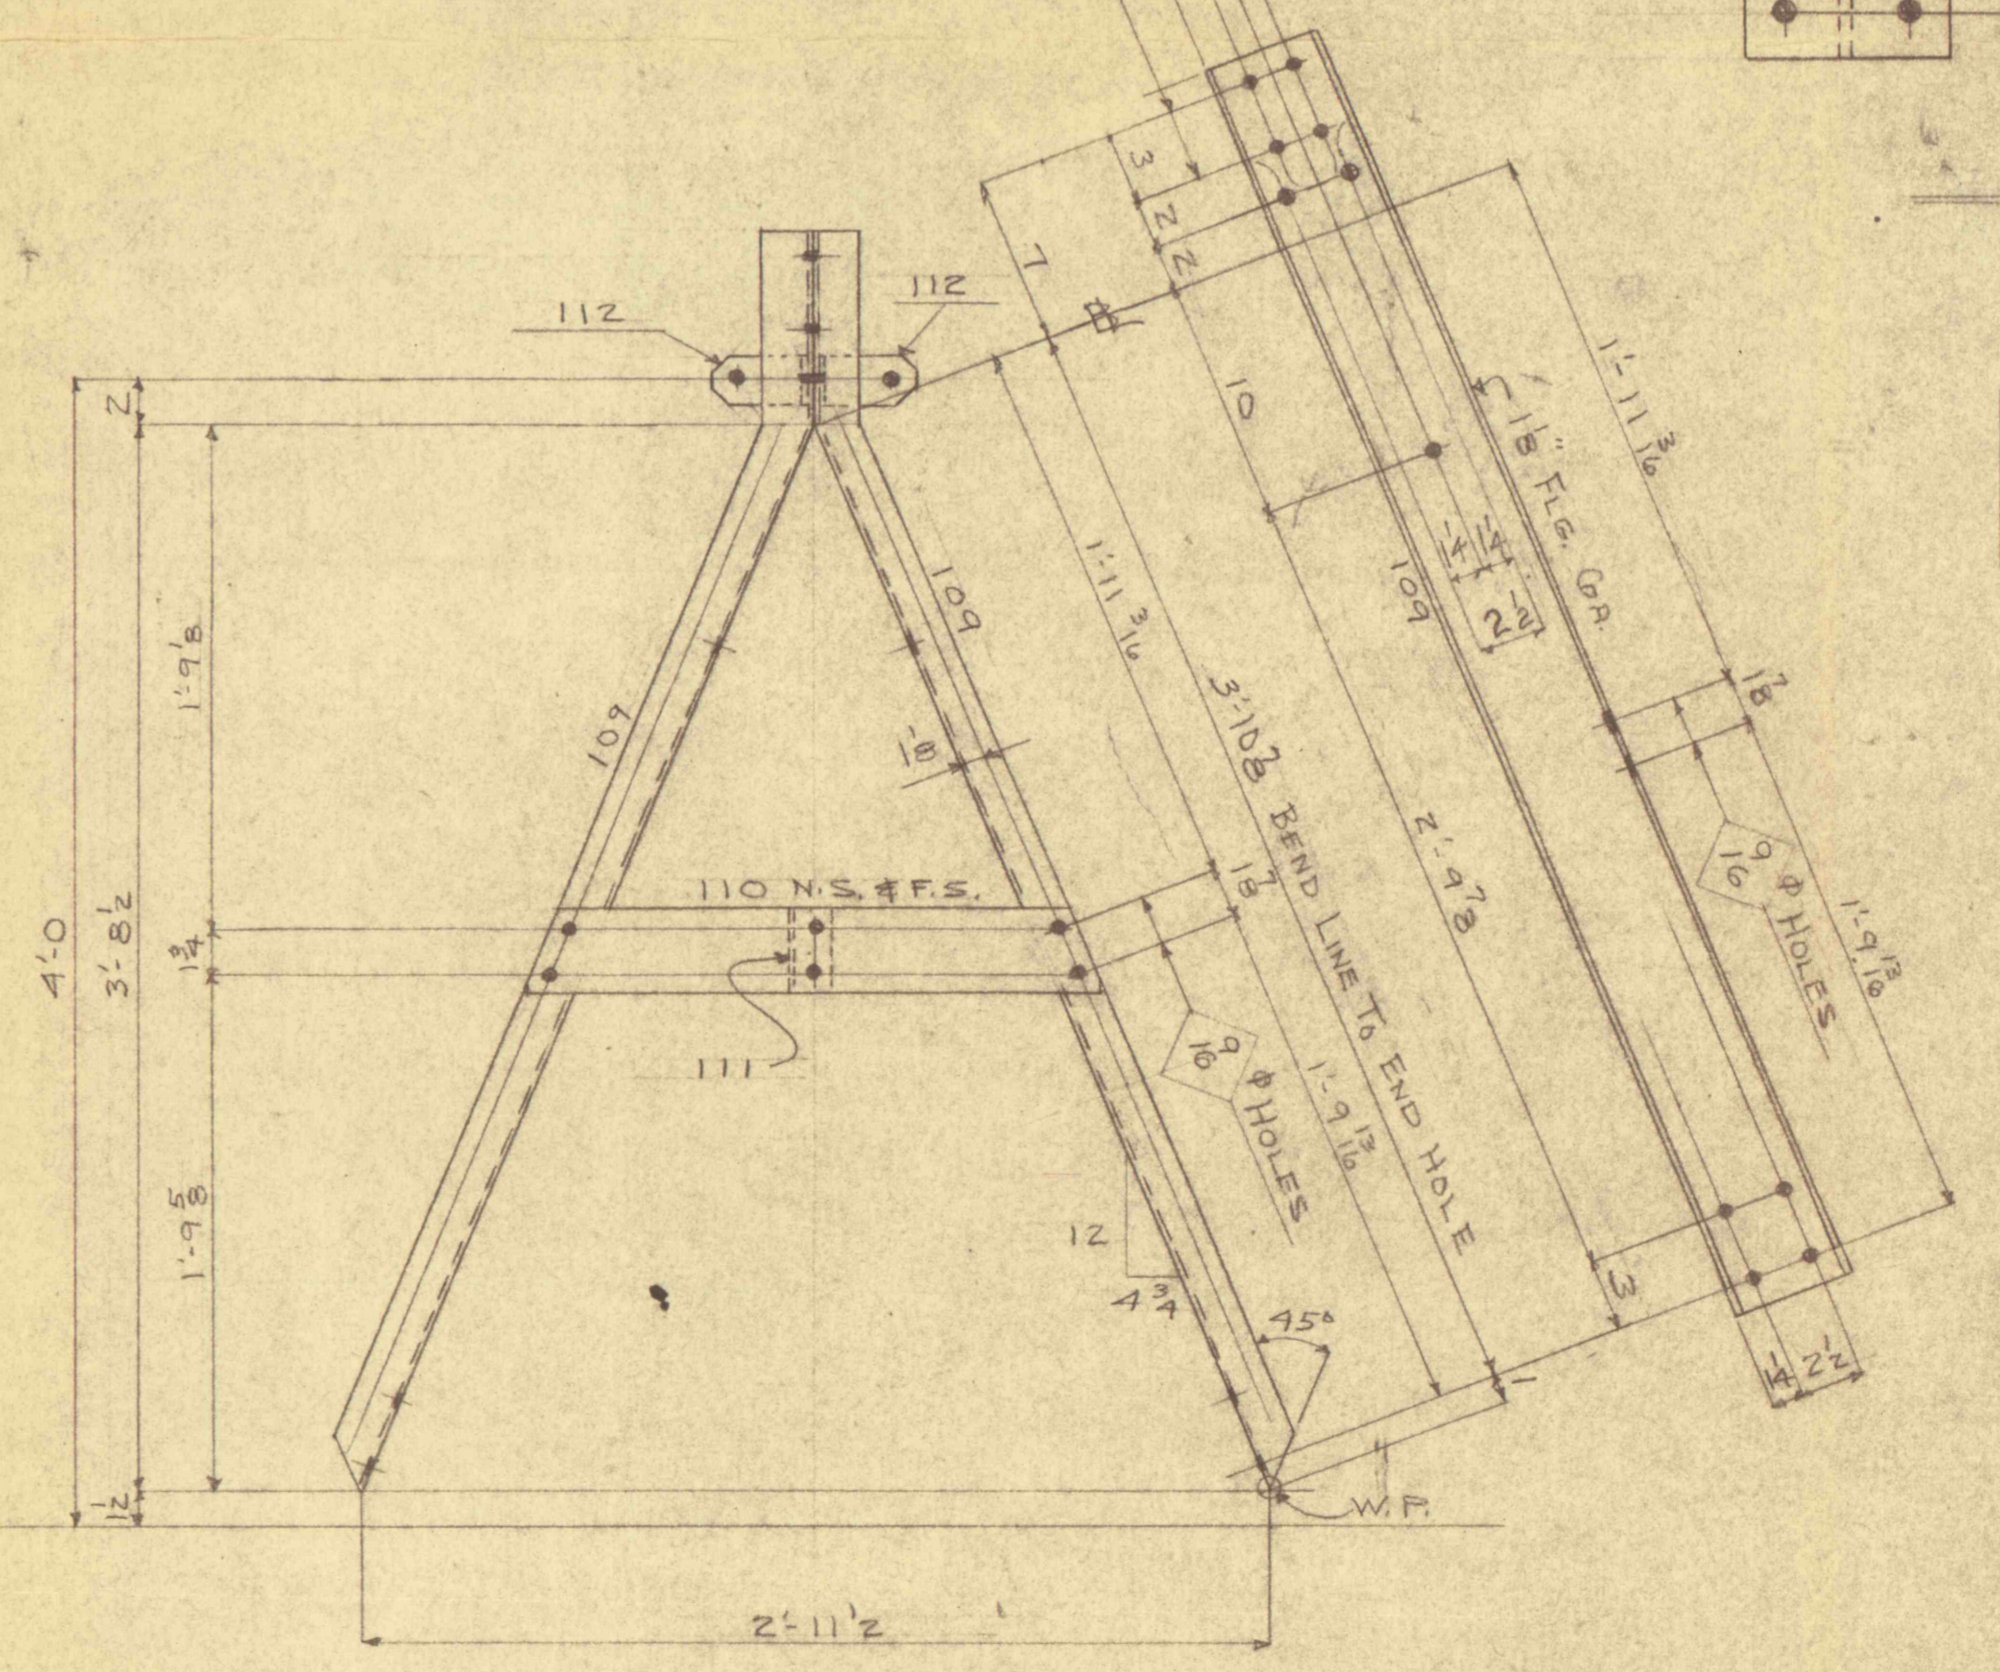

MATERIAL LISTED FOR ONE STRUCTURE

MATERIAL LIST				
NO.	SEC.	SIZE	LENGTH FT. INS.	MARK
1	SHOP ASS'Y	TRUSS		TIA
1	L	6@6.2	17 9 3/4	101
1	L	do	17 9 3/4	102
4	L	2' x 2' x 1/4"	- 5	103
4	L	1 3/4 x 1 1/4 x 3/16"	3 8 8	104
4	L	do	3 3	105
1	L	5 x 3 x 1/4"	2 11 1/4	106 R
1	L	do	2 11 1/4	106 L
1	U	7 @ 9.8	- 10	107
6	L			A2
3	T			T1
3	EYEBOLTS	5/8"	1 0	J-99
W/2 HEX. NUTS EACH				
24	BOLTS	5/8"	1 1/2	HH-HH
19	do	do	1 1/2	HH-HH
2	SHOP ASSEMBLIES			KBIA
2	L			L4-423
2	R	5 x 4	- 8	108
4	BOLTS	5/8"	- 14	HH-HH
2	SHOP ASSEMBLIES			KBIB
2	L			L4-423
2	R			108
4	BOLTS	5/8"	- 14	HH-HH
2	SHOP ASSEMBLIES			CPIA
4	L	5 @ 6.7 (BENT)	4 7 3/8	109
4	R	3 1/2 x 4	1 10 3/8	110
2	L	5 @ 6.7	- 3 1/2	111
4	T	ST 48 @ 6.5	- 2	112
4	BOLTS	5/8"	- 14	HH-HH
14	BOLTS	1/2"	- 14	HH-HH
2	STD PIPE	3"	4 10 1/2	113
2	STD PIPE CAPS			
4	U-BOLTS			H-286-3/4
1	HOOKESTICK CONT B	6		C-8
		FENCE MTD.		

HOLES 1/16" UNLESS NOTED.
MAYL H.D. GALVANIZED.
* - DIRECTION MARK.
SUFFIX MARKS WITH - 956 & 957.
SHIP PARTLY ASSEMBLED.

W.E. CORP ORDER NO. - IN-88750-2Y54 IN-88751-2Y55
W.E. CORP DWG. NO. - 412D-096 & 412D-095

NO.	DESCRIPTION	DW.	CK.
	REVISIONS		

THIS DRAWING, INCLUDING ALL NOVEL AND PATENTED OR PATENTABLE SUBJECT MATTER, EMBODIES CONFIDENTIAL INFORMATION OF THE DRESSER-IDECO COMPANY, AND IS LOANED WITH THE UNDERSTANDING THAT IT WILL NOT BE REPRODUCED NOR BE USED FOR ANY PURPOSE EXCEPT THAT FOR WHICH LOANED UNLESS WRITTEN PERMISSION IS GRANTED BY THE OWNER, AND THAT IT SHALL BE RETURNED ON DEMAND.

DRESSER-IDECO COMPANY
ONE OF THE DRESSER INDUSTRIES
IDECO COLUMBUS 8, OHIO

STEEL DETAILS FOR PROJECTS #4 & #6
23 KV OUTDOOR SUBSTATION
PEERLESS PUMP DIVISION
PENNA. COAL CO., WILKES BARRE, PENNA.
WESTINGHOUSE ELECTRIC CORP.
EAST PITTSBURGH, PENNA.

ORDER NO. 10956 & 10957				
NAME	DRAWN	CHECKED	APPROVED	SCALE
HLK	BRODHEAD			
DATE	10-25-57	11-19-57		
DRAWING NO.	10956			
SHEET NO.	1			
OF SHEETS				