


PINEBROOK COLLIERY  
CLARK VEIN

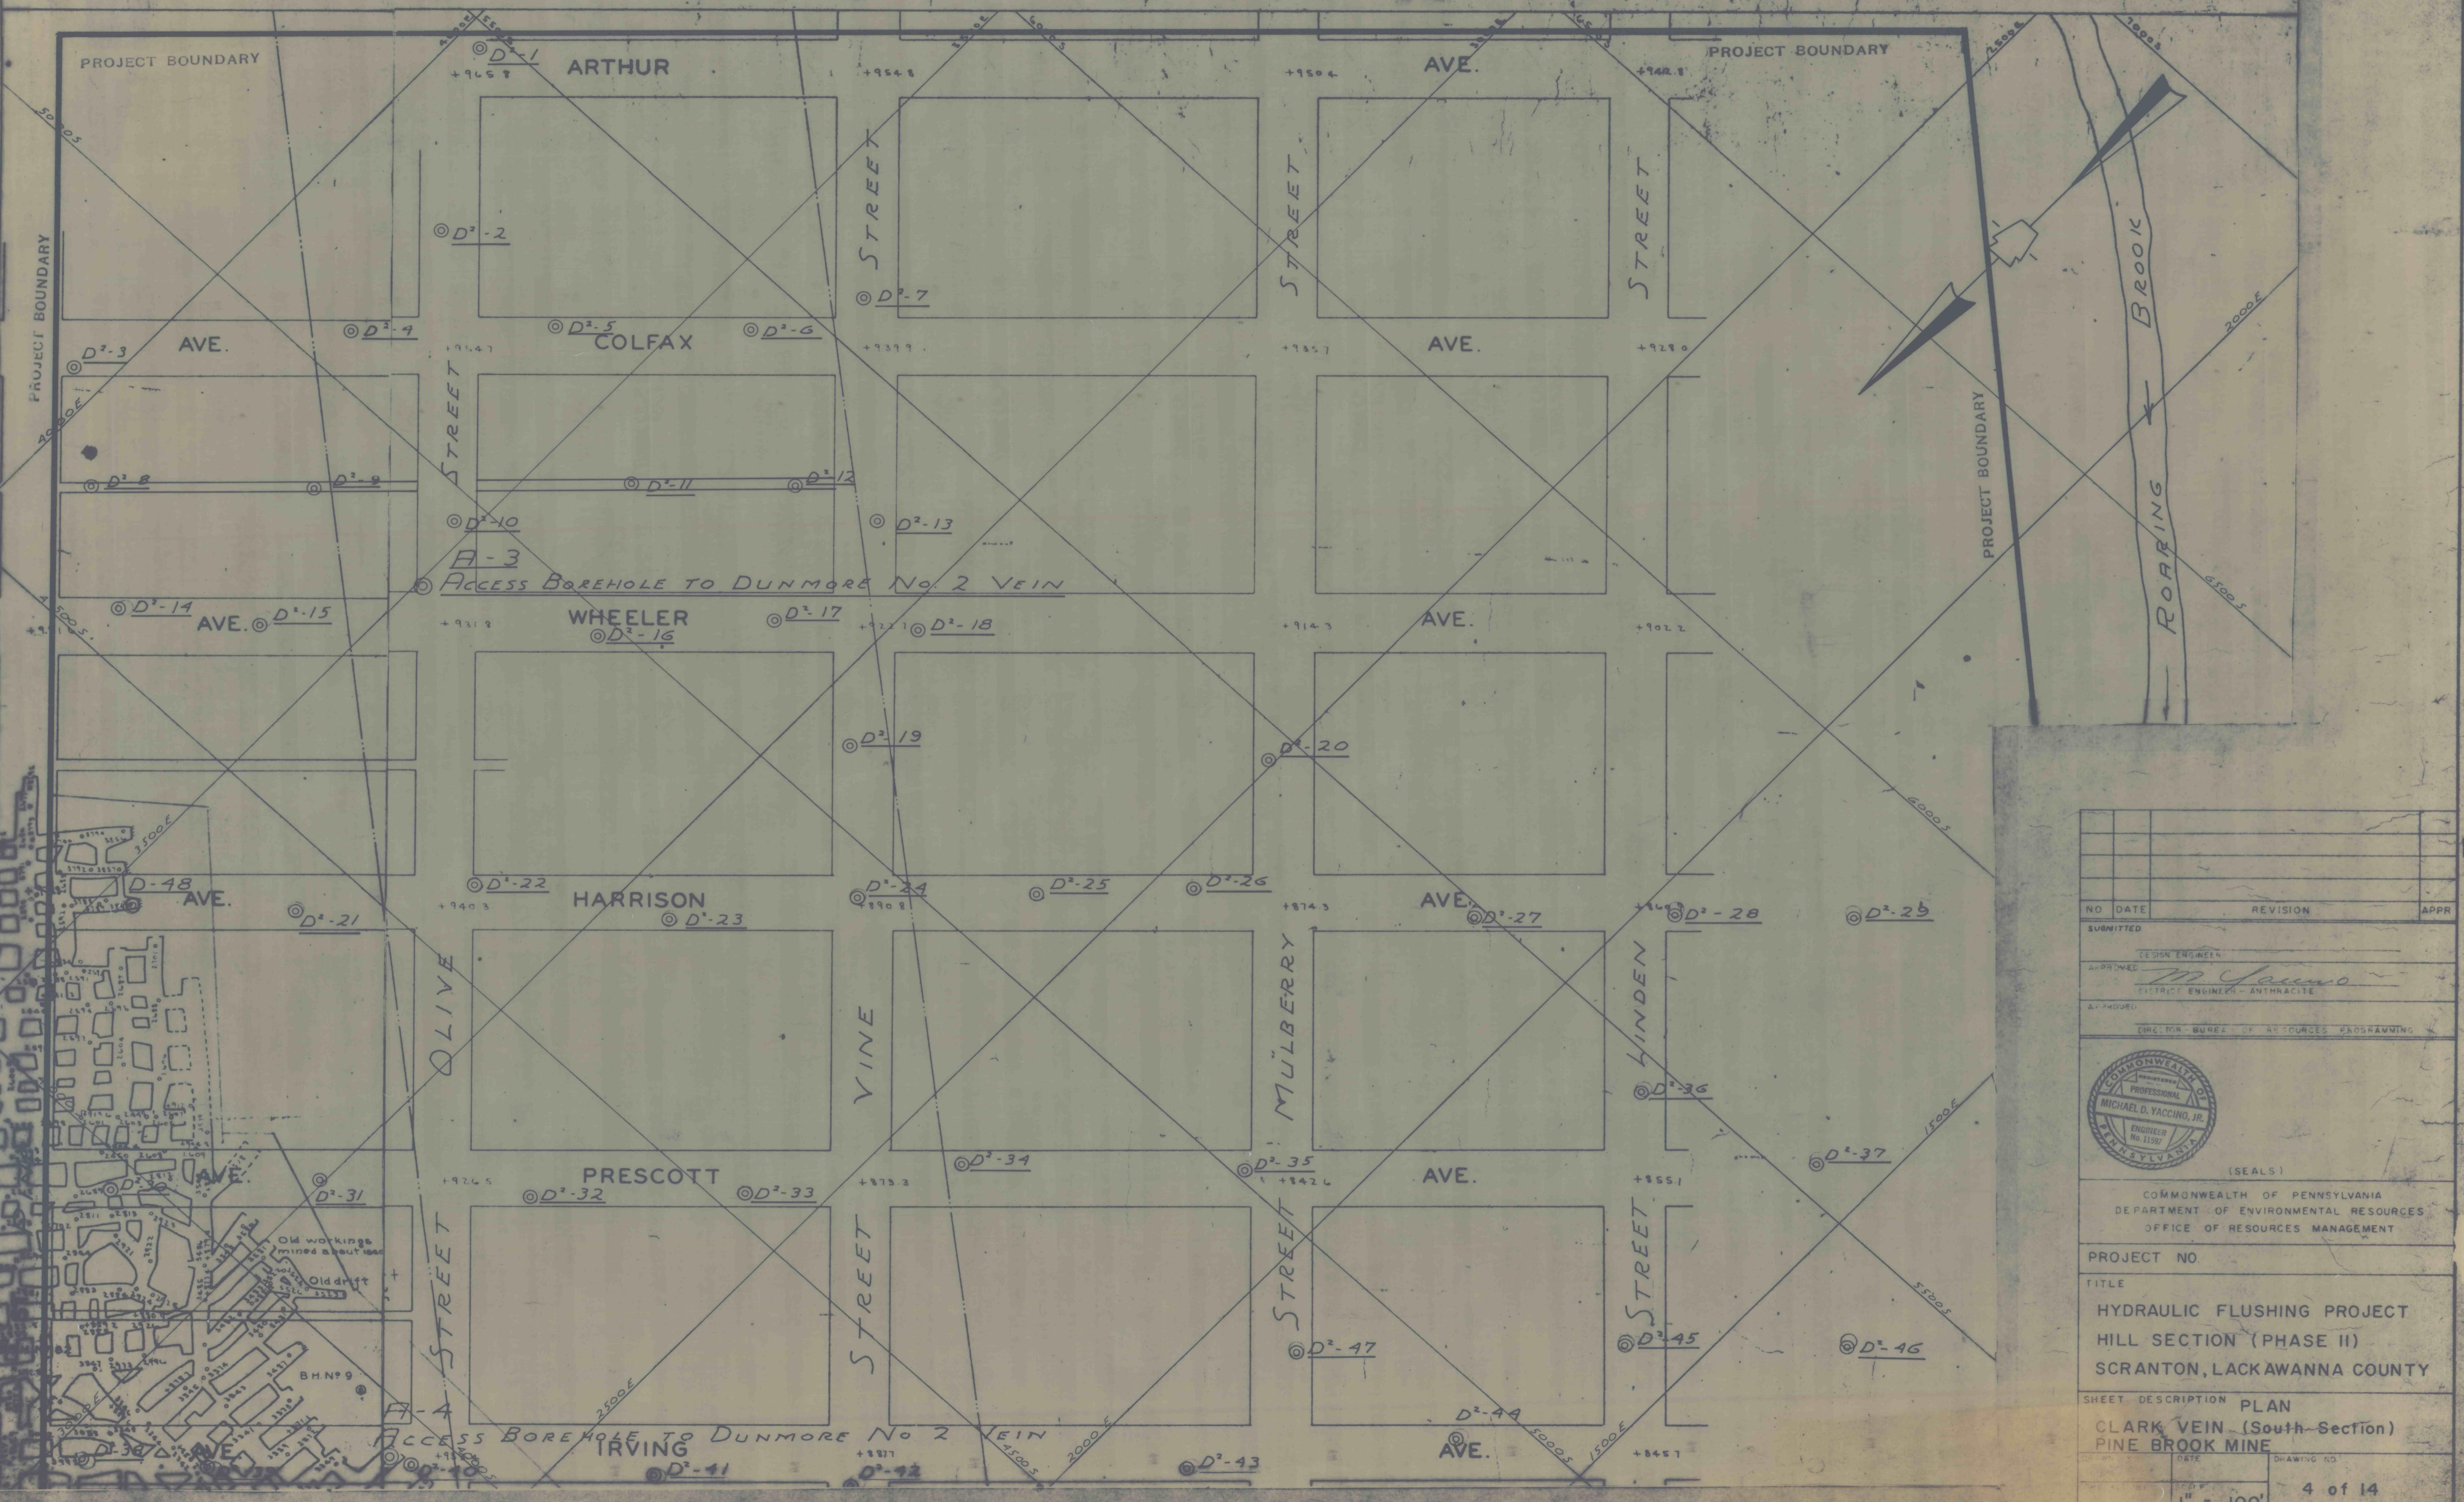

NO	DATE	REVISION	APPR
SUBMITTED			
DESIGN ENGINEER			
APPROVED <i>M. Jaccino</i>			
DISTRICT ENGINEER - ANTHRACITE			
APPROVED			
DIRECTOR - BUREAU OF RESOURCES PROGRAMMING			
(SEALS)			
COMMONWEALTH OF PENNSYLVANIA DEPARTMENT OF ENVIRONMENTAL RESOURCES OFFICE OF RESOURCES MANAGEMENT			
PROJECT NO			
TITLE			
HYDRAULIC FLUSHING PROJECT HILL SECTION (PHASE II) SCRANTON, LACKAWANNA COUNTY			
SHEET DESCRIPTION PLAN			
CLARK VEIN (South Section) PINE BROOK MINE			
DATE	DRAWING NO		
1" = 100'		4 of 14	