

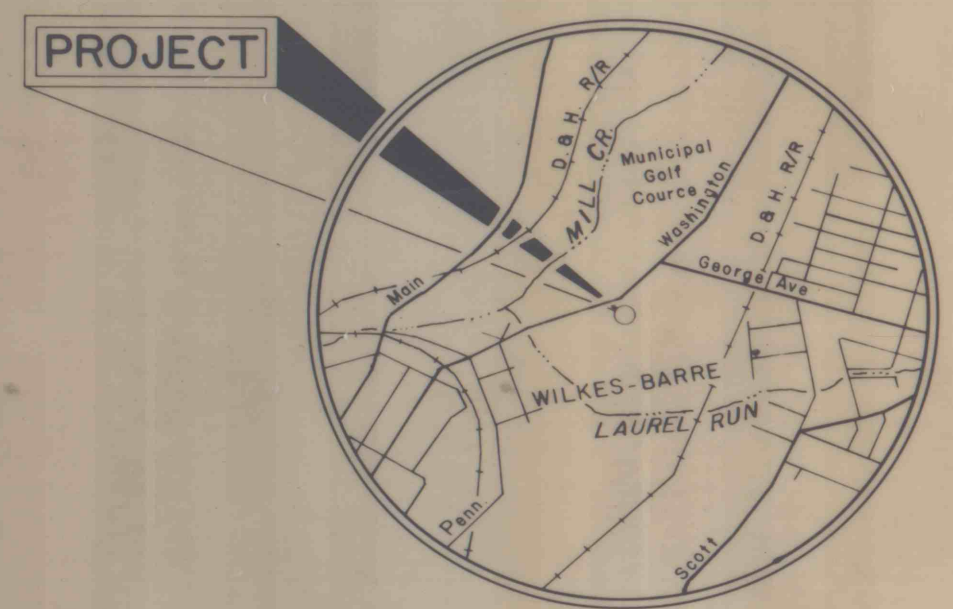
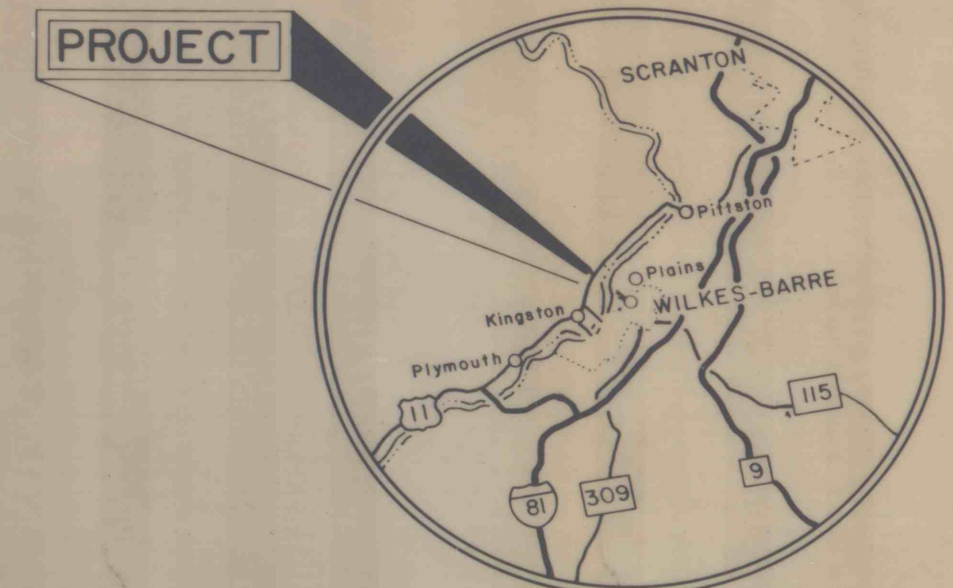
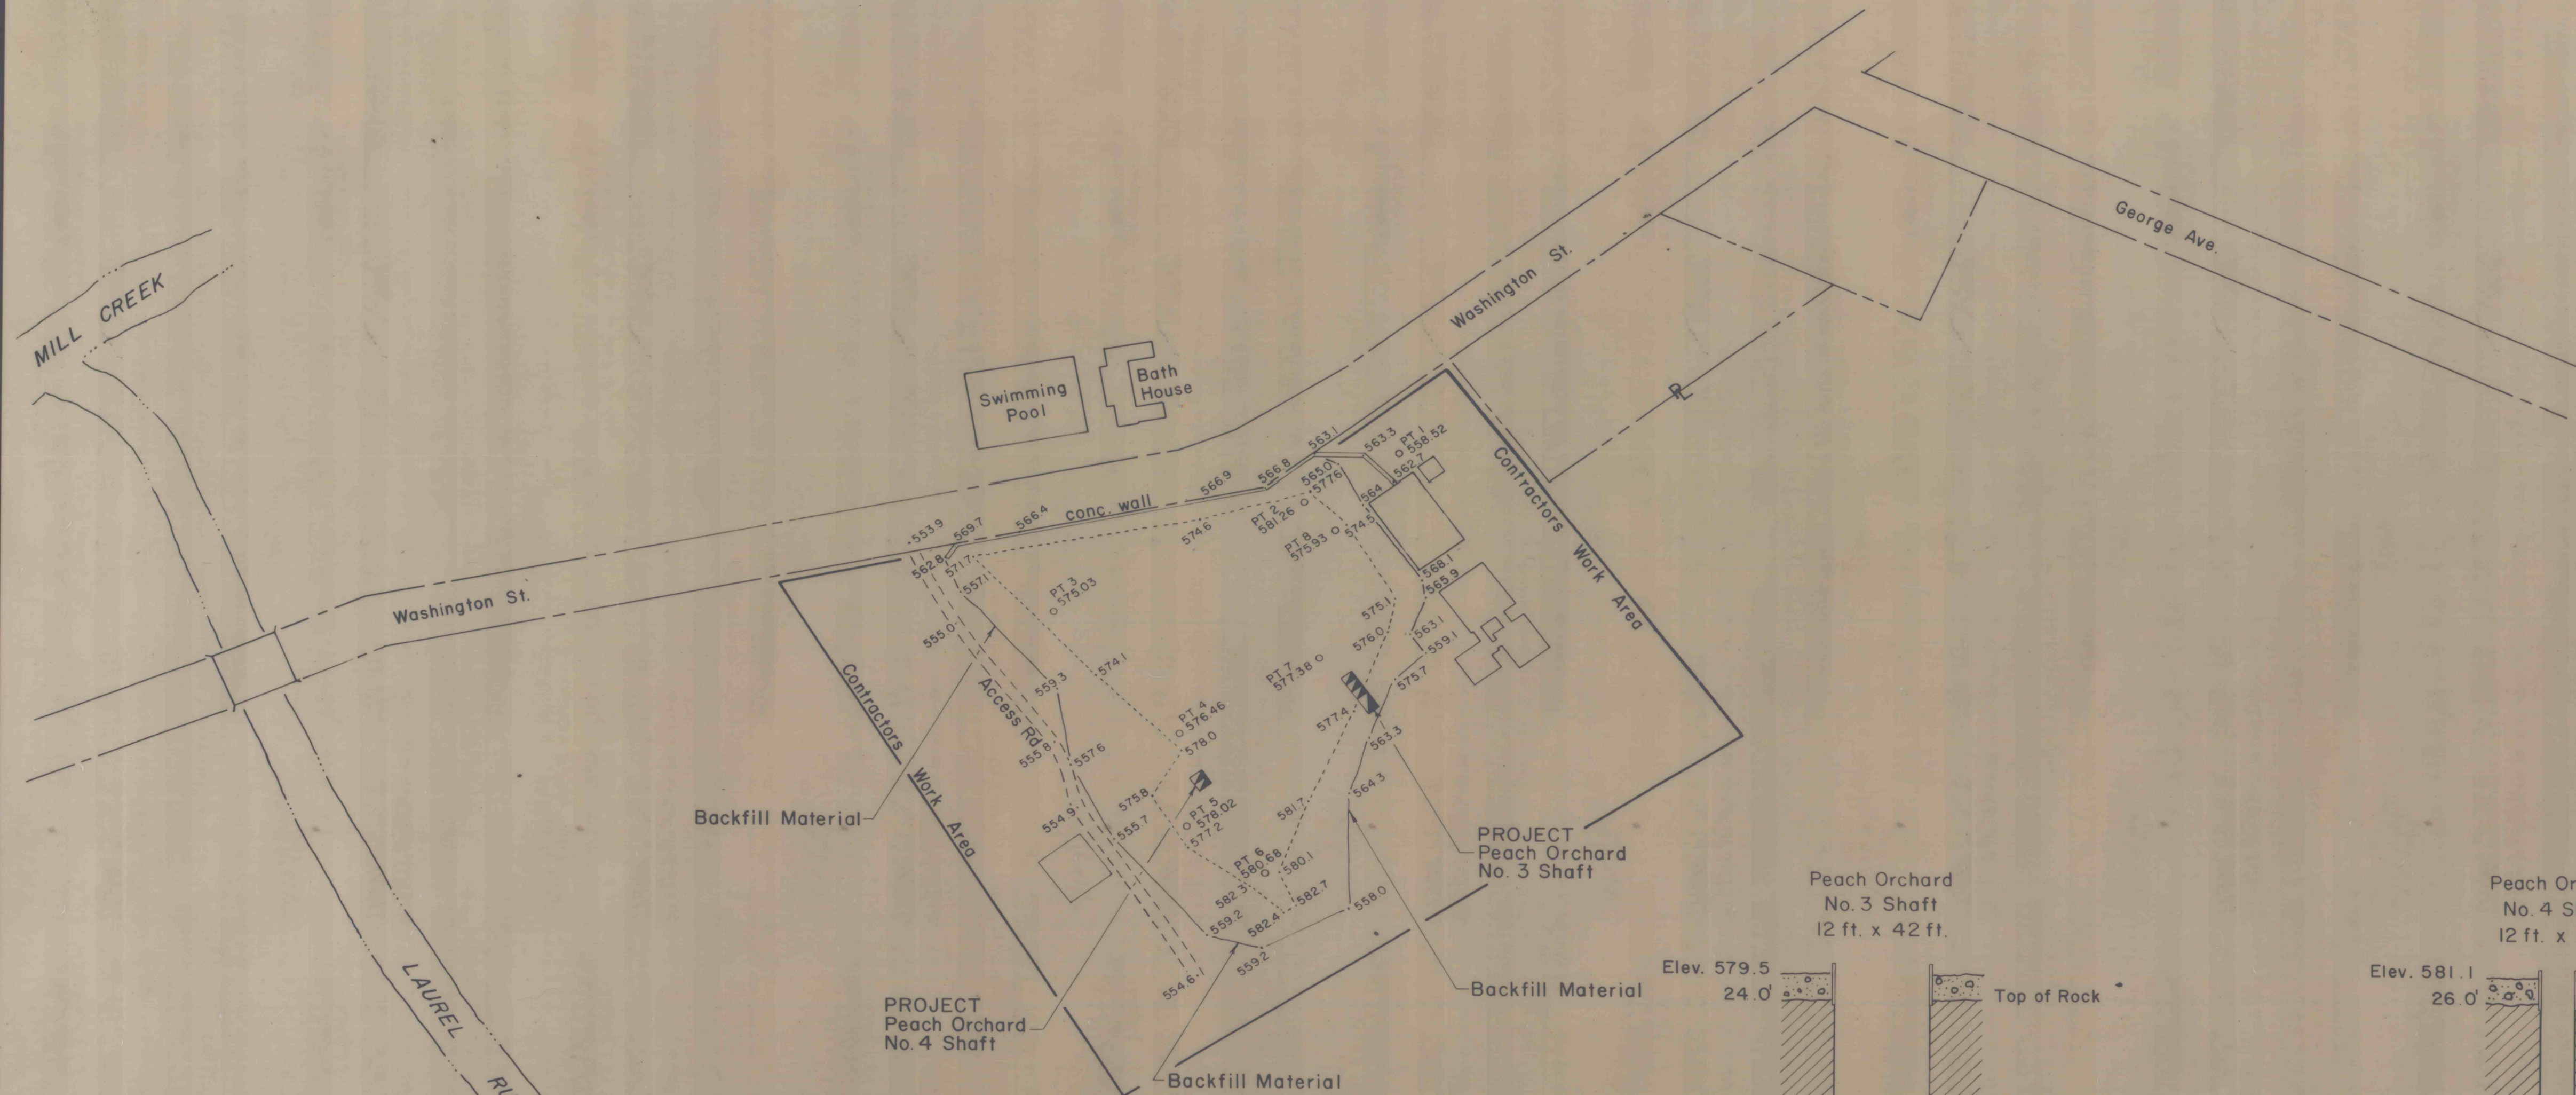


PLAN
Scale 1 in. = 100 ft.

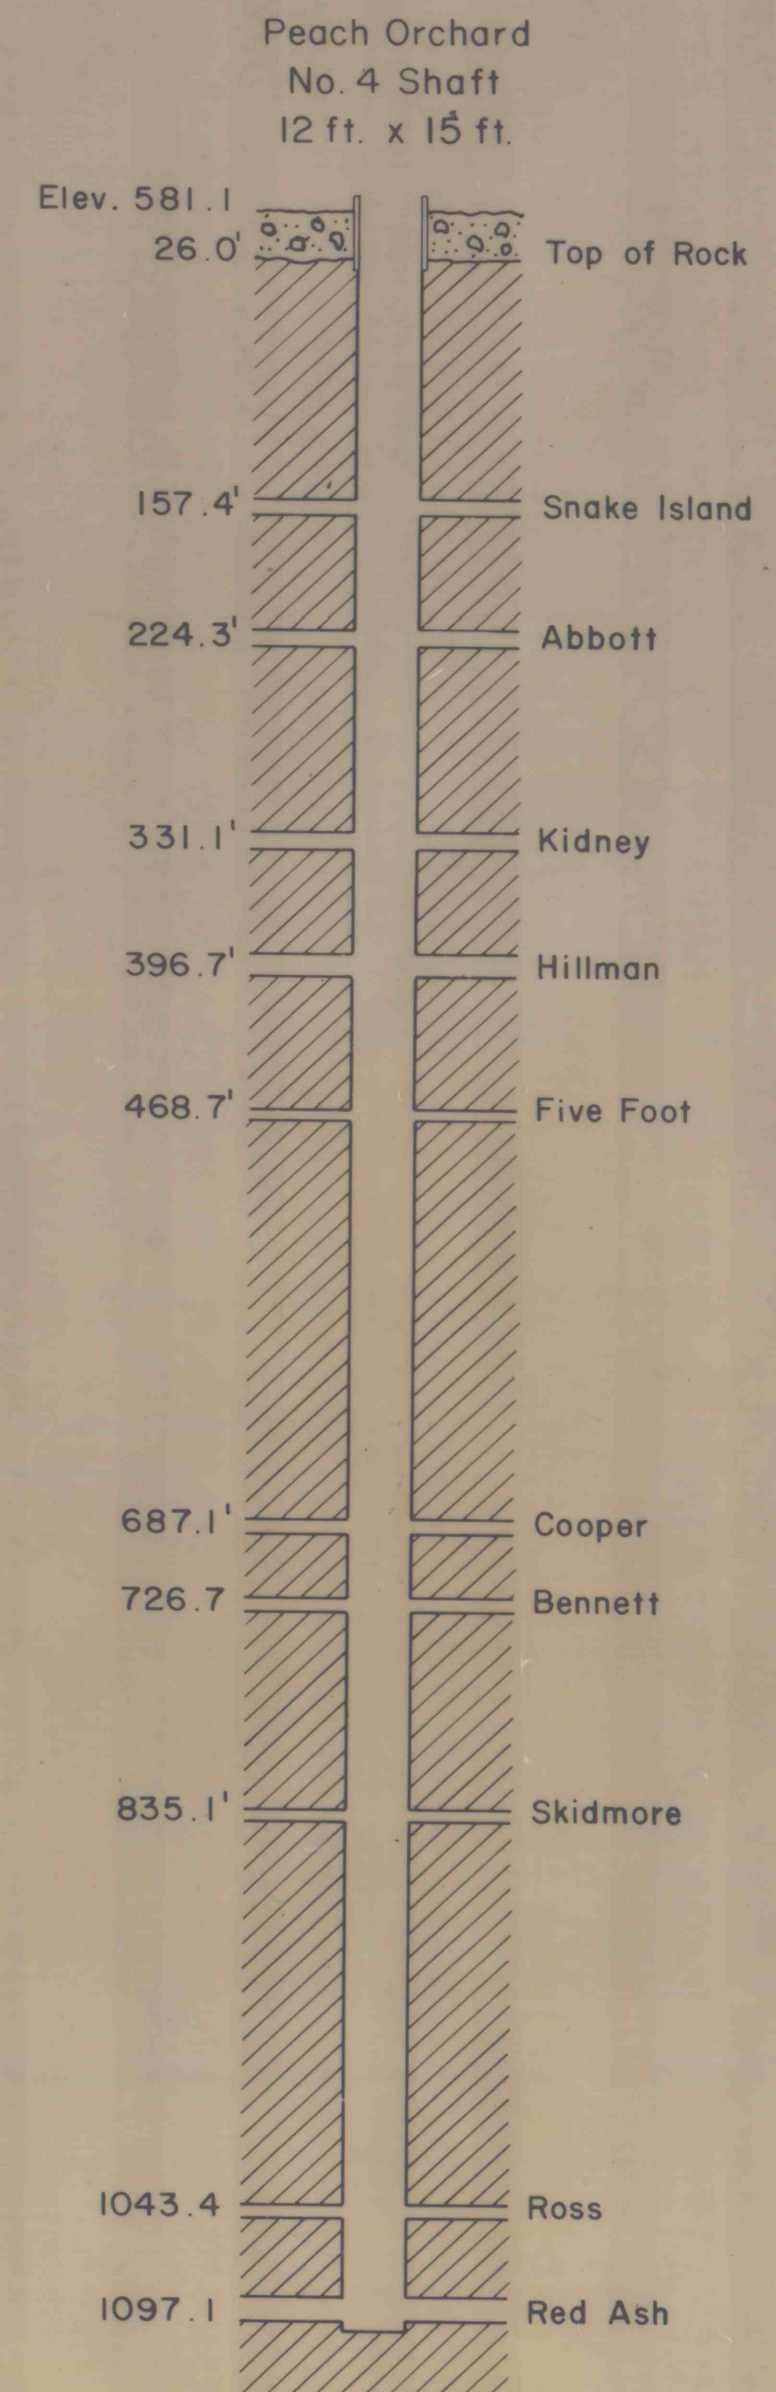

SURFACE OWNER
Commonwealth of Pennsylvania
Department of Transportation
D.B. 2034 Pg. 1173

MINERALS OWNER
Blue Coal Corp.
D.B. 1586 Pg. 92

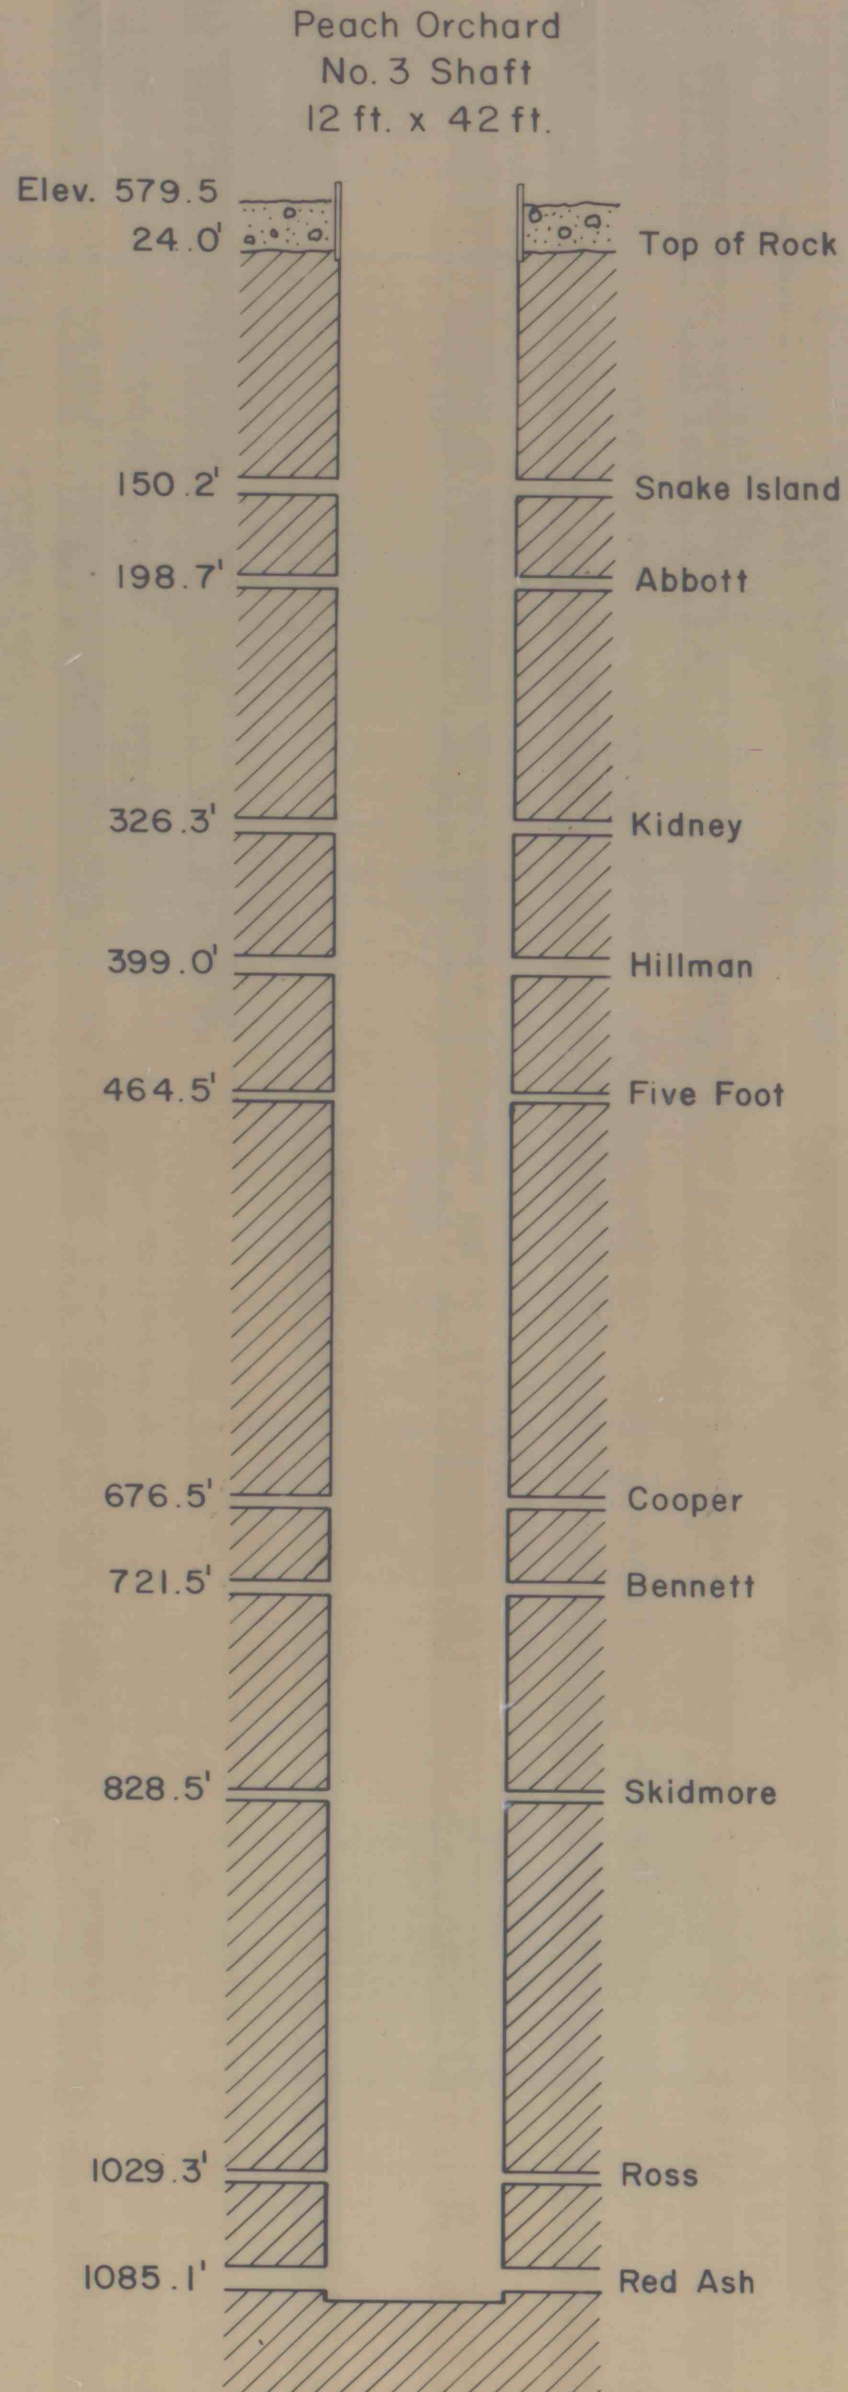

APPROVED
PETER S. DUNCAN, DEPUTY SECRETARY FOR RESOURCES MANAGEMENT

Scale: Horiz. 1 in. = 50 ft.
Vert. 1 in. = 100 ft.

NO.	DATE	REVISION	APPR.

SUBMITTED
Robert J. Stepanek
DESIGNER

APPROVED
ACTING DISTRICT ENGINEER, WILKES-BARRE

APPROVED
DIRECTOR, BUREAU OF RESOURCES PROGRAMMING

COMMONWEALTH OF PENNSYLVANIA
DEPARTMENT OF ENVIRONMENTAL RESOURCES
OFFICE OF RESOURCES MANAGEMENT

PROJECT NO. OSM 40 (020-78) 101.1

BACKFILLING THE ABANDONED PEACH ORCHARD NO. 3 AND 4 SHAFTS WILKES-BARRE, LUZERNE CO., PA.

PLAN, LOCATION AND VICINITY MAPS

DRAWN BY: R. J. S. DATE: July 14, 1981 DRAWING NO. 1 of 1

CHECKED BY: SCALE: As Shown