

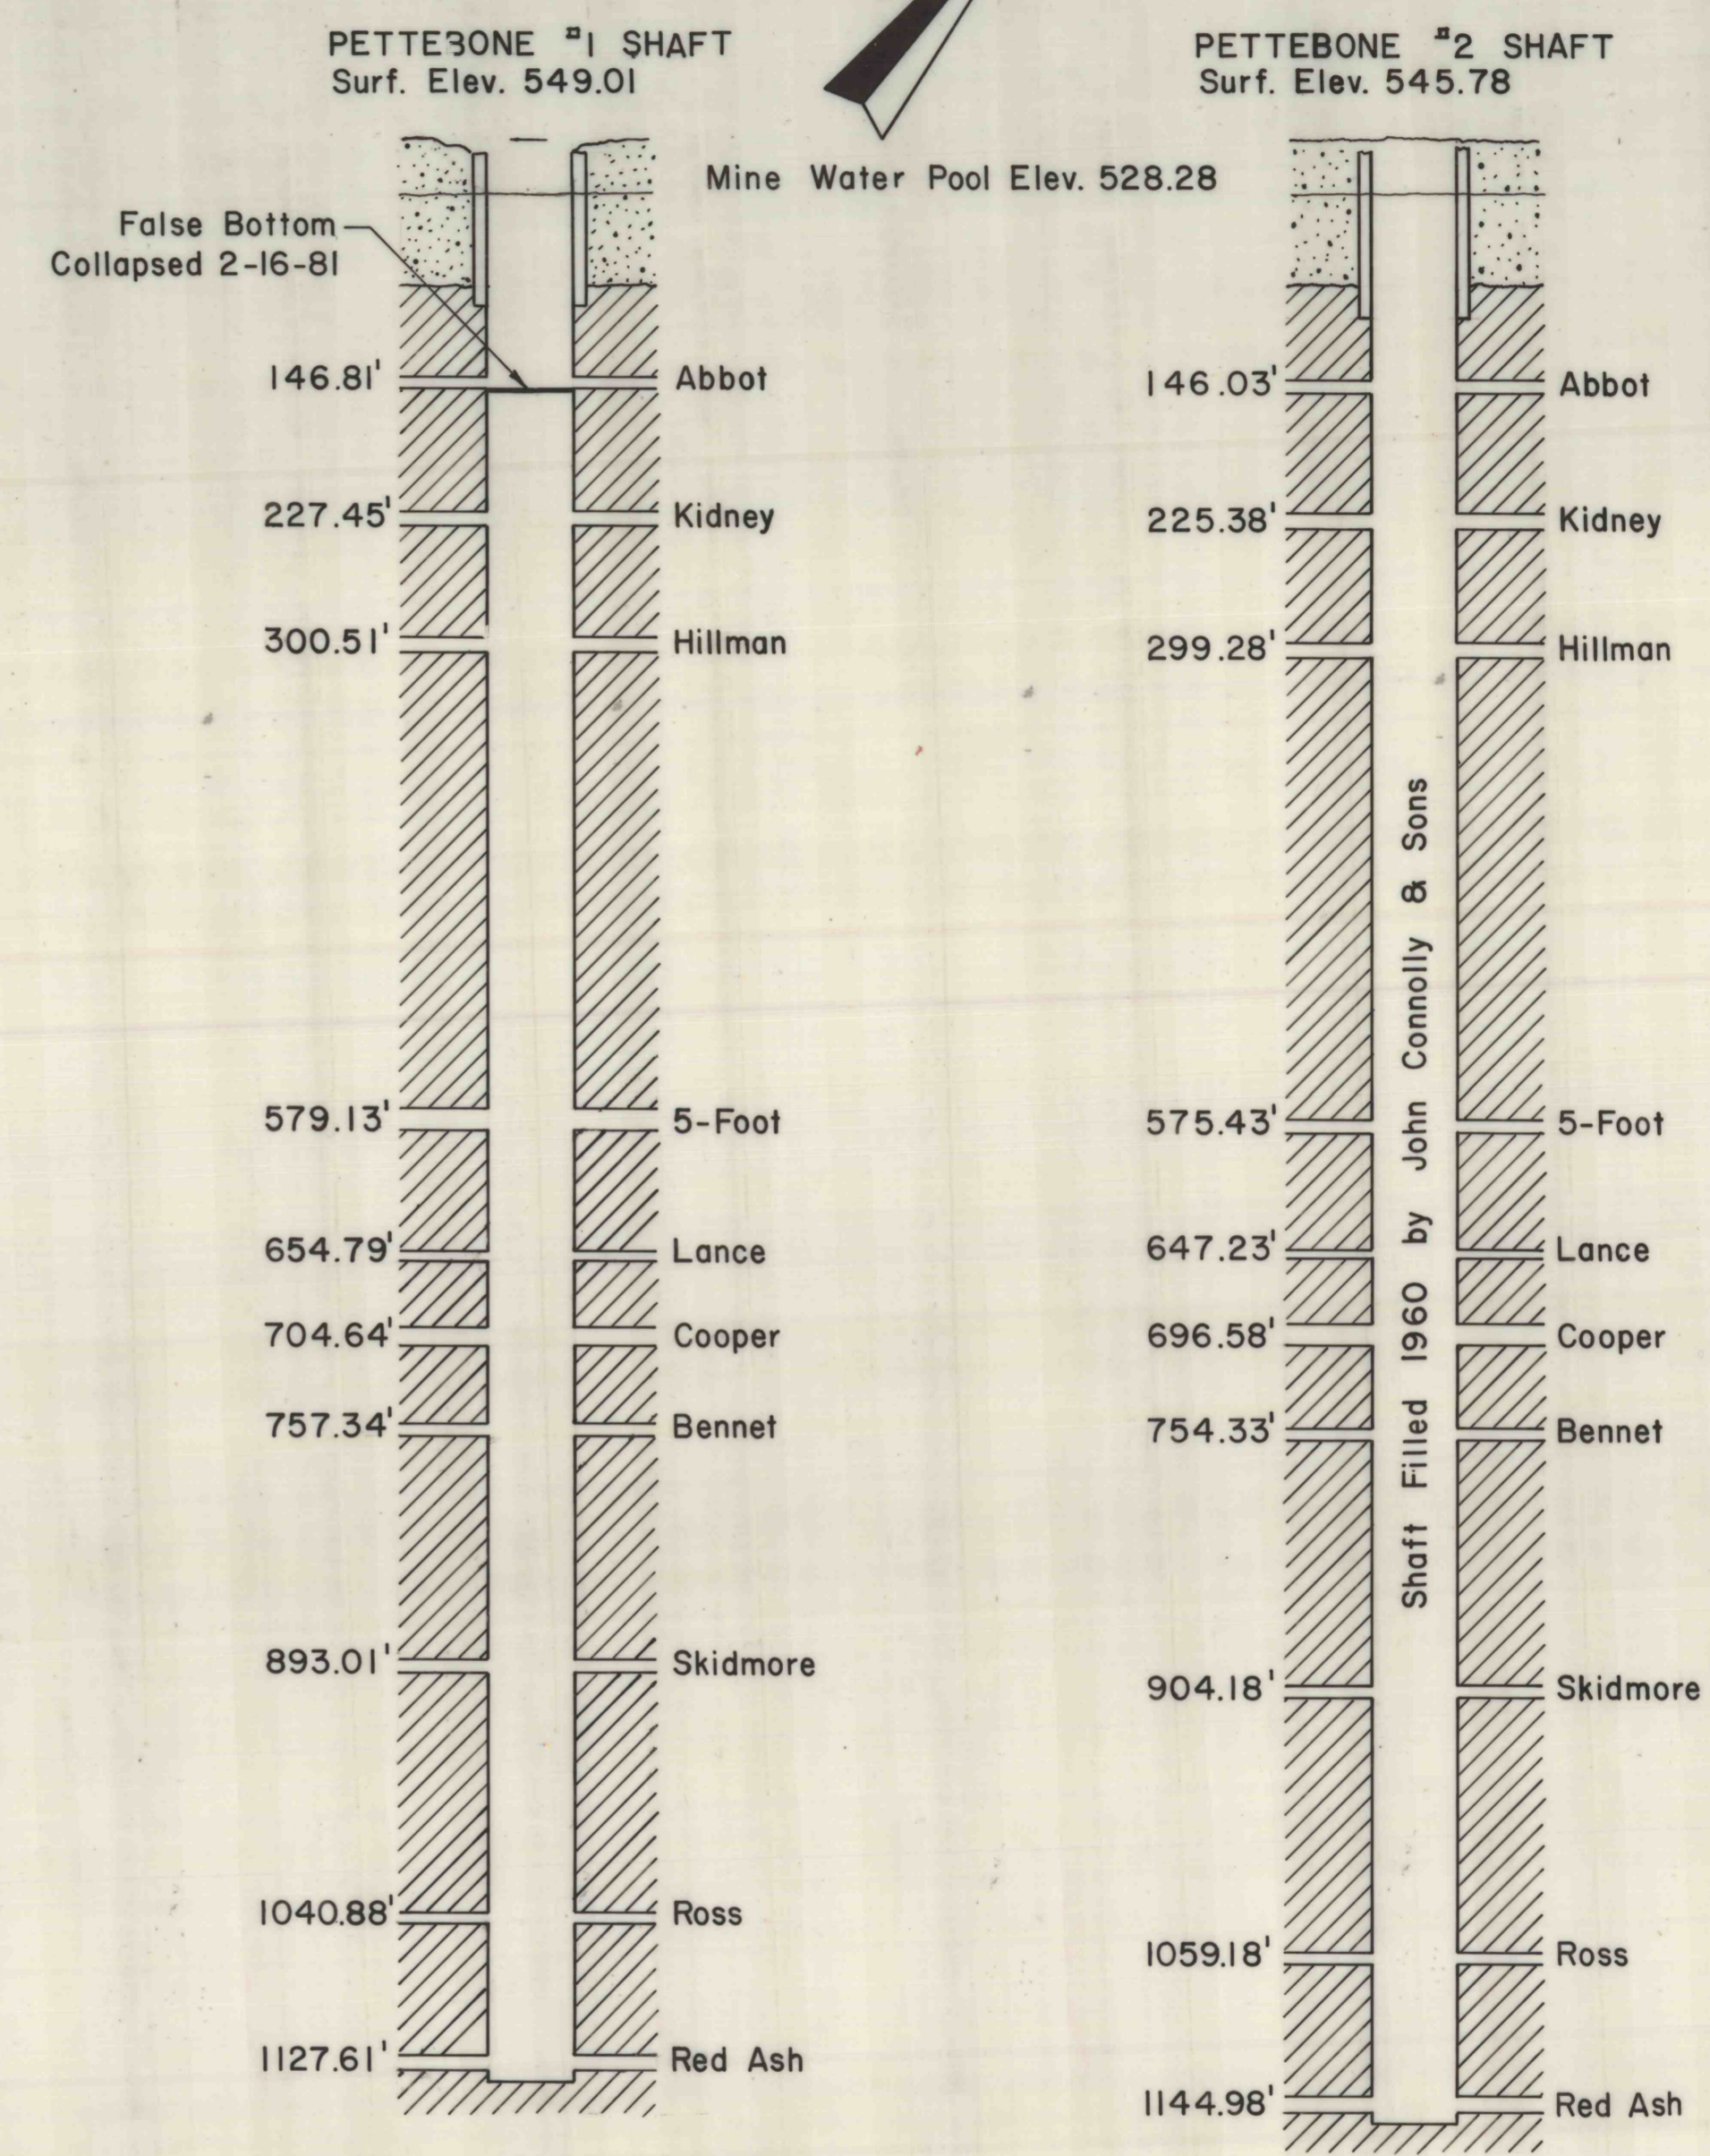



PLAN
Scale 1 in. = 100 ft.

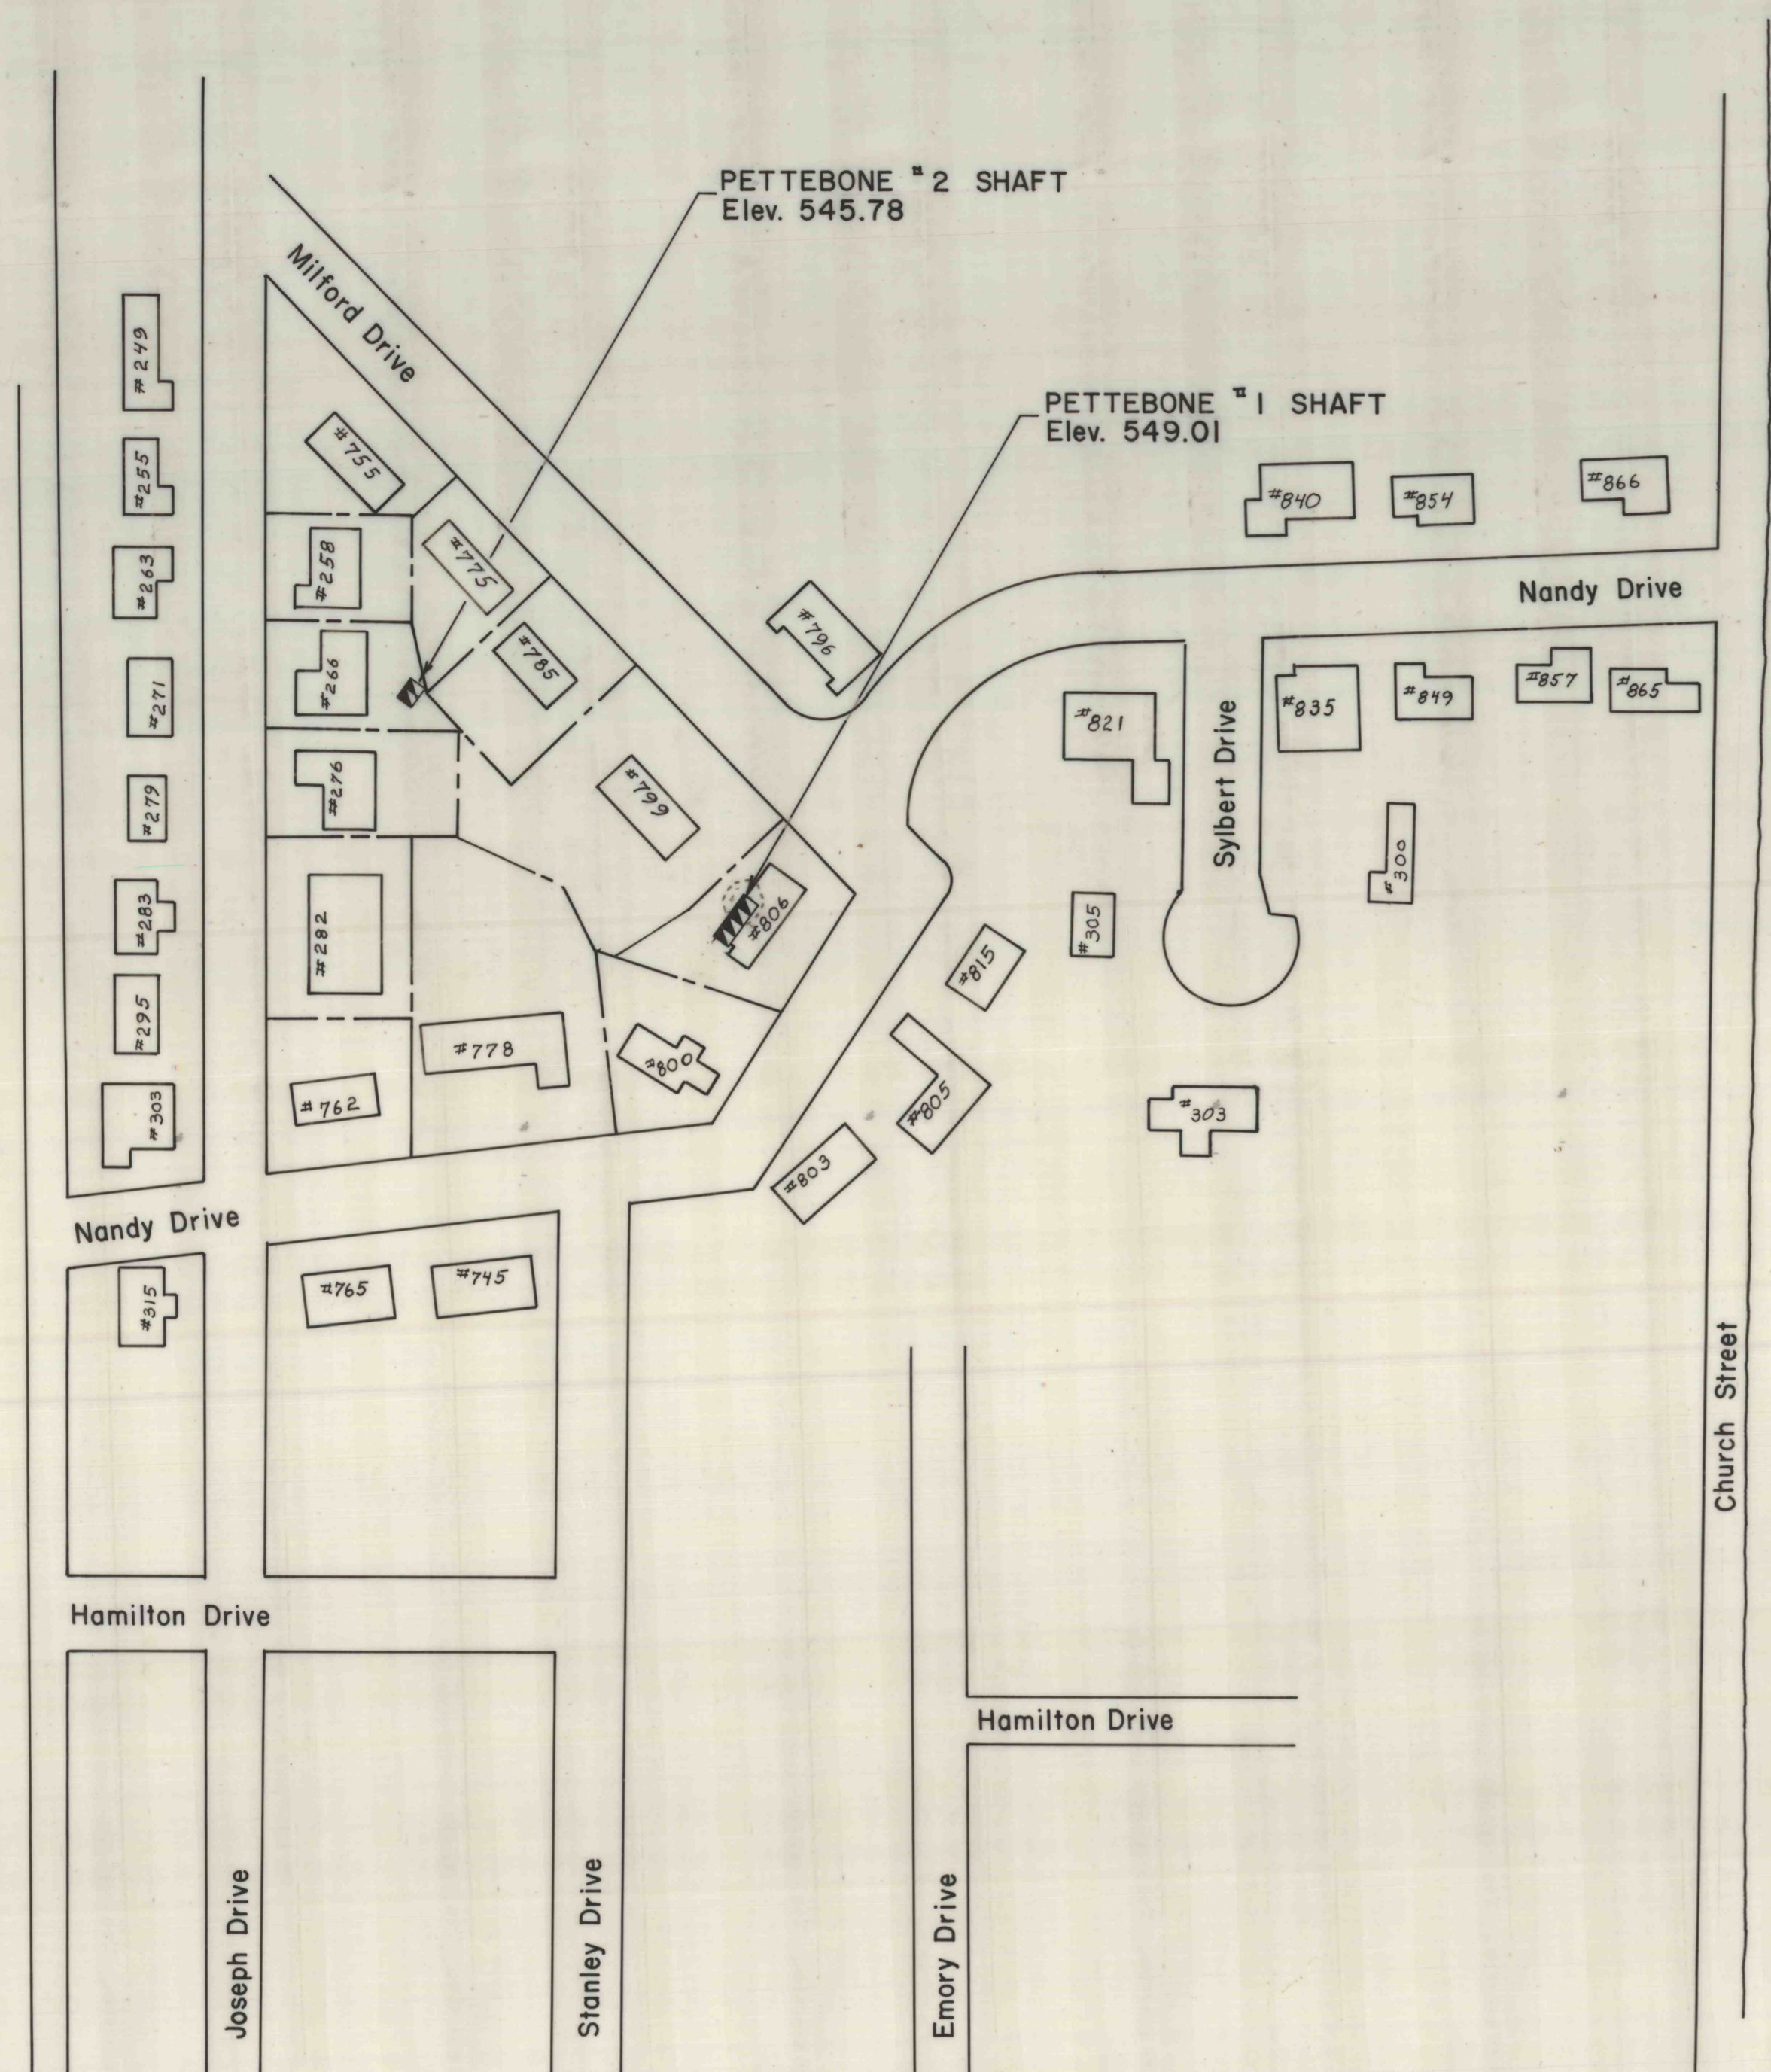

Vertical Scale 1 in. = 100 ft.
Horizontal Not To Scale

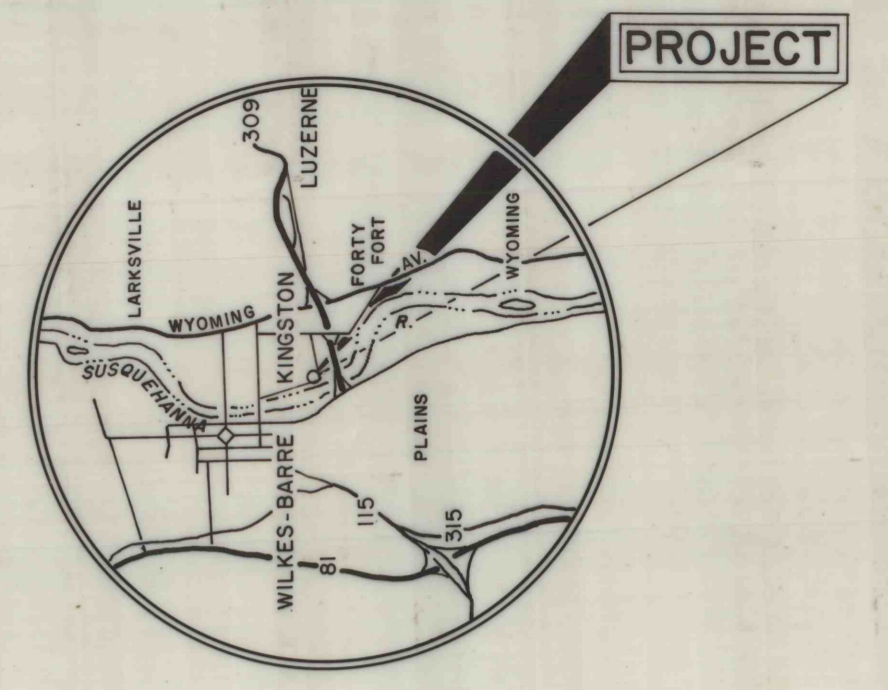

VICINITY MAP
Scale 1 in. = 9 mi.

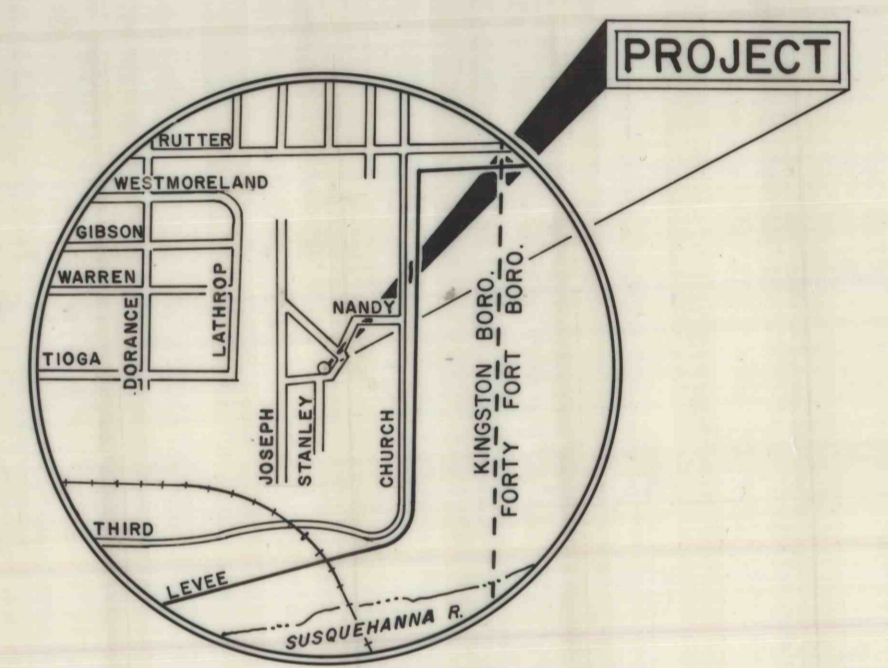

LOCATION MAP
Scale 1 in. = 1,500 ft.

SURFACE OWNERS

- 258 Joseph Dr. - Carl H. & Deloris Karassick
D.B. 1721 Pg. 50
- 266 Joseph Dr. - Irving & Rosaline Zankel
D.B. 1575 Pg. 910
D.B. 1947 Pg. 745
D.B. 1989 Pg. 305
- 276 Joseph Dr. - Richard M. & Marcia R. Strauss
D.B. 1901 Pg. 269
D.B. 1988 Pg. 152
- 282 Joseph Dr. - Seymour & Jean S. Schoenholtz
D.B. 1563 Pg. 1121
- 755 Milford Dr. - Benjamin & Priscilla Kurlancheck
D.B. 1837 Pg. 821
- 775 Milford Dr. - Robert H. Kornblau
D.B. 1511 Pg. 1157
- 785 Milford Dr. - Sidney J. & Sybelle Kirshner
D.B. 1545 Pg. 1008
- 799 Milford Dr. - Gilbert J. & Judith E. Fleischman
D.B. 1911 Pg. 823
- 762 Nandy Dr. - Zeal & Guille Cumski
D.B. 1832 Pg. 494
- 778 Nandy Dr. - Harold S. & Judith Weltman
D.B. 1963 Pg. 582
- 800 Nandy Dr. - Charles & Carol W. Baltimore
D.B. 1997 Pg. 13
- 806 Nandy Dr. - Harold S. & Judith Weltman
D.B. 1630 Pg. 837
D.B. 1698 Pg. 924

MINERALS OWNER
Commissioners of Luzerne County
D.B. 1600 Pg. 992

NO.	DATE	REVISION	APPR.
SUBMITTED			
DESIGNER			
APPROVED			
DISTRICT OPERATIONS SUPERVISOR, WILKES-BARRE			
APPROVED			
DIRECTOR, BUREAU OF RESOURCES PROGRAMMING			
COMMONWEALTH OF PENNSYLVANIA DEPARTMENT OF ENVIRONMENTAL RESOURCES OFFICE OF RESOURCES MANAGEMENT			
PETTEBONE COLLIERY #1 SHAFT KINGSTON BORO, LUZERNE CO., PA.			
PLAN, LOCATION AND VICINITY MAPS			
DRAWN BY	DATE	DRAWING NO.	
CHECKED BY	Mar 2, 1981		
	SCALE		
	As Shown		