




Station 5+00
 Elev 950
 Fill RT 1014.6 SF
 Fill LT 142.1 SF
 Cut LT 1076.1 RT 0

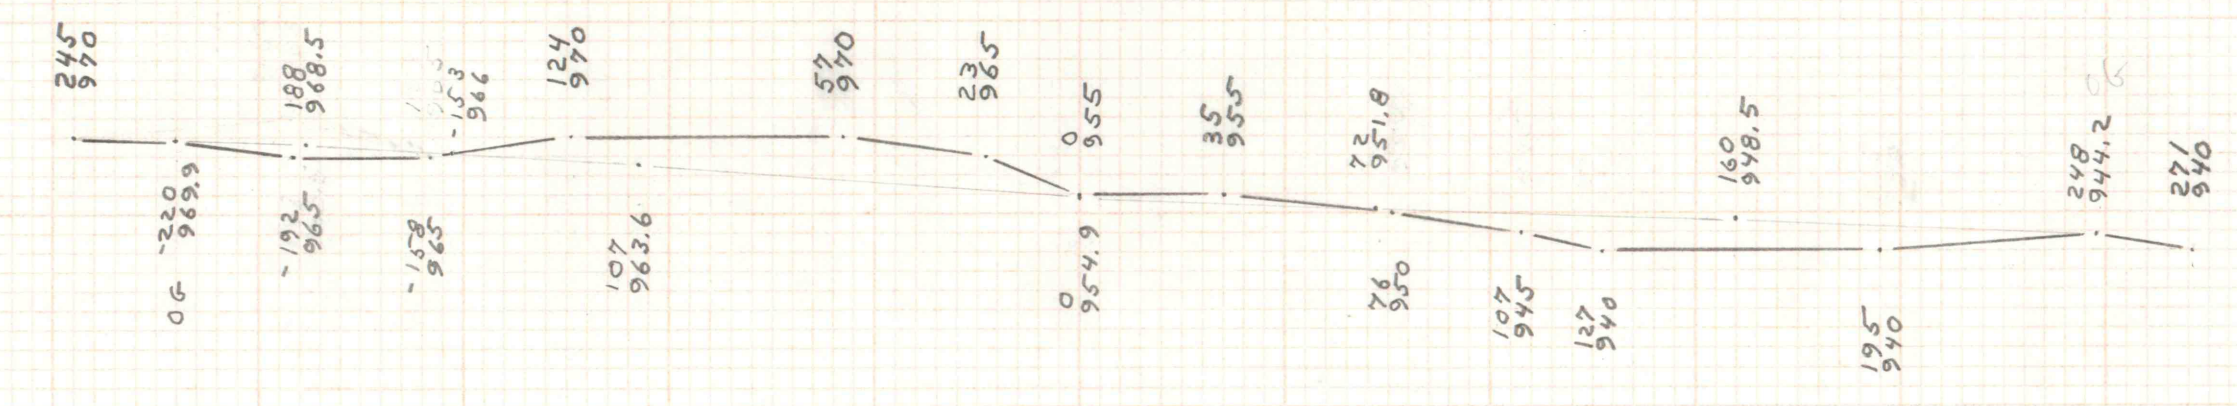


Station 8+00
 Elev 950
 Fill RT 1026.0 SF
 Fill LT 102.4 SF
 Cut 4104.4 RT
 3395.3 LT

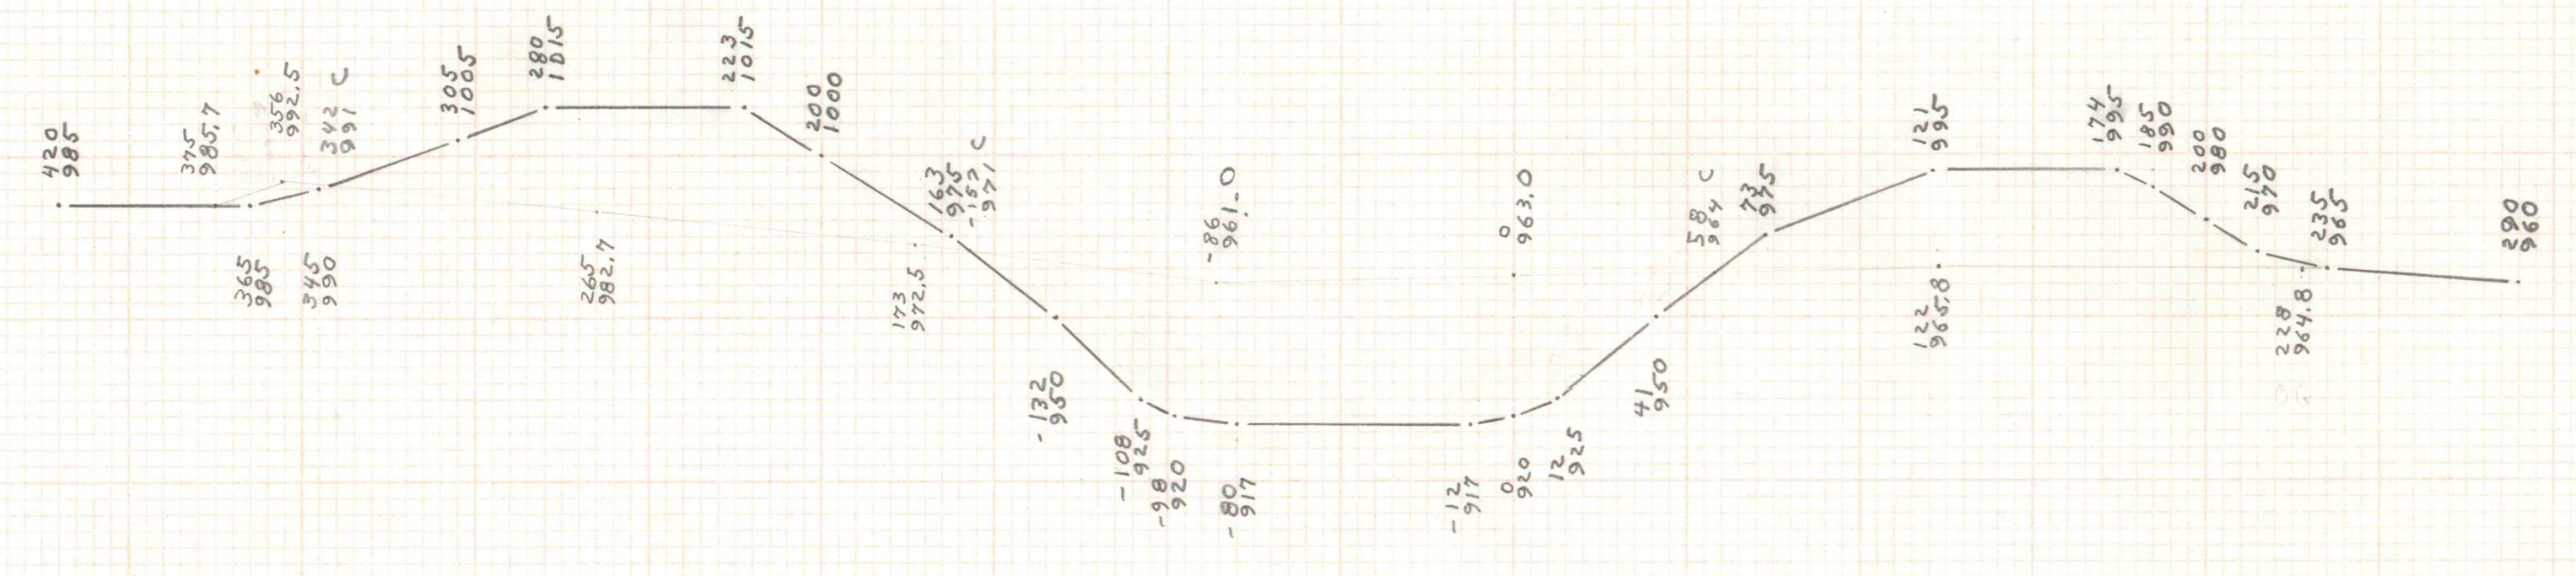


Station 4+00
 Elev 950
 Fill RT 128.9 SF
 Fill LT 0
 Cut LT RT 4,256.4 SF

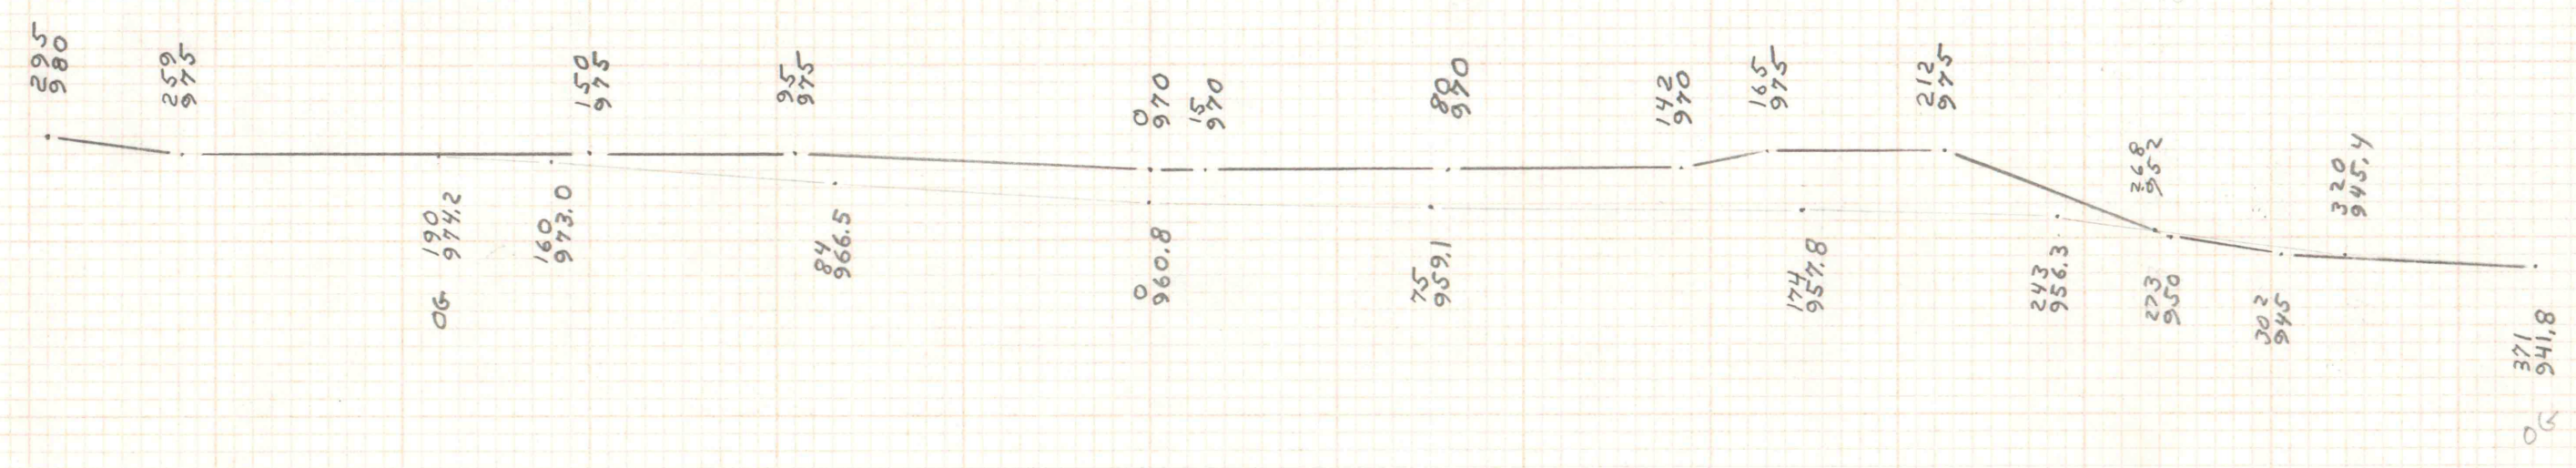

Station 7+00
 Elev 950
 Fill RT 576.4 SF
 Fill LT 0
 Cut 3493.2 LT
 2416.7 RT

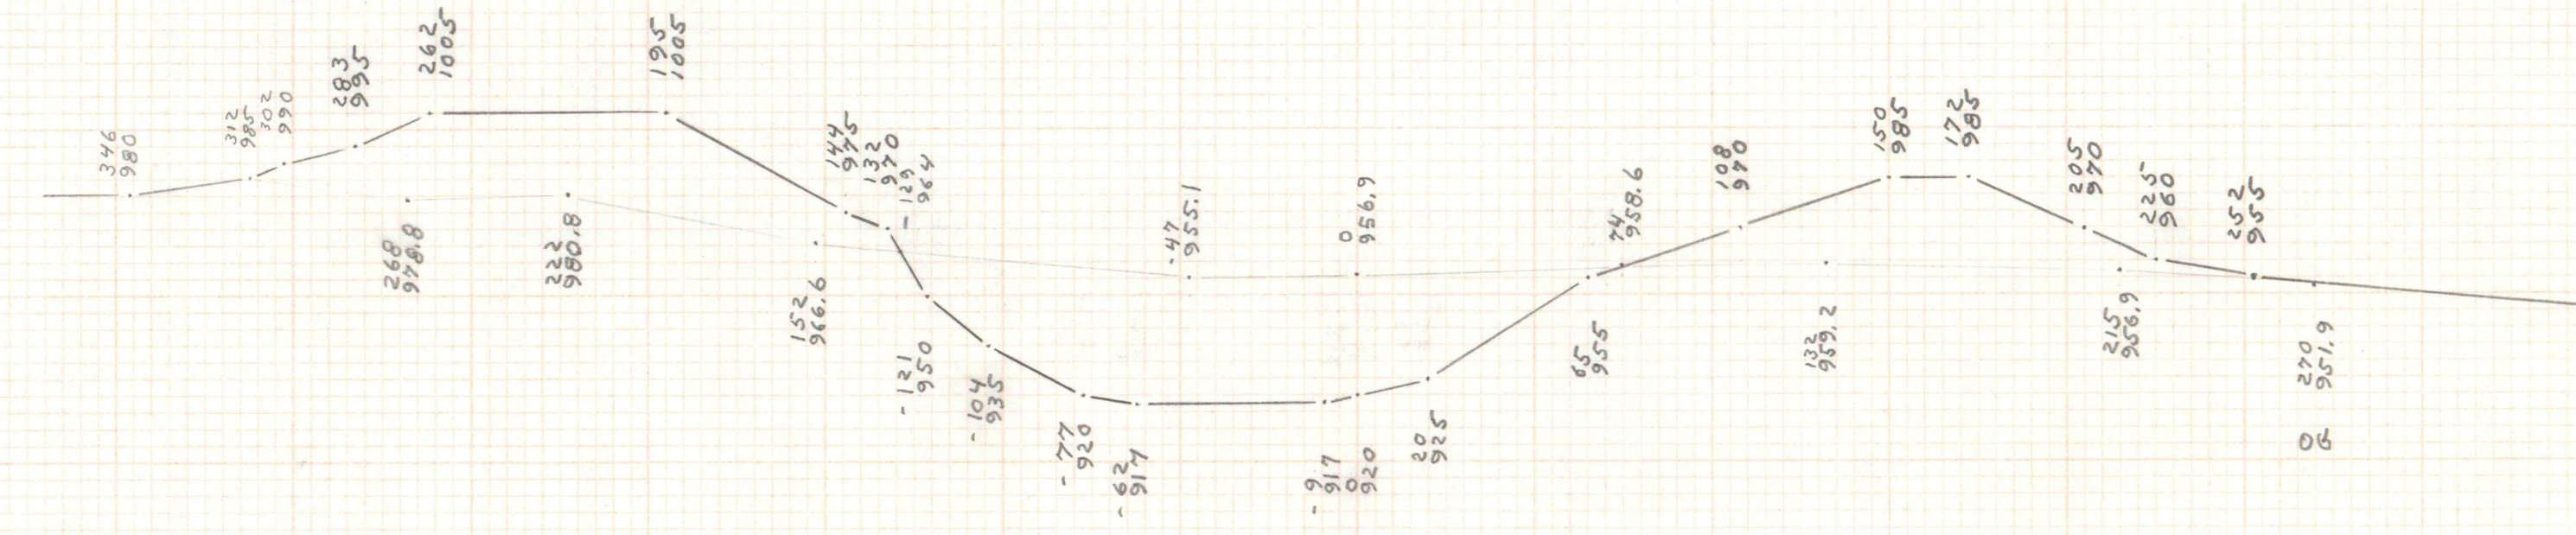

Station 3+64
 Elev 950
 Fill 157.4 SF
 Cut LT 259.8 RT 2744.5 SF

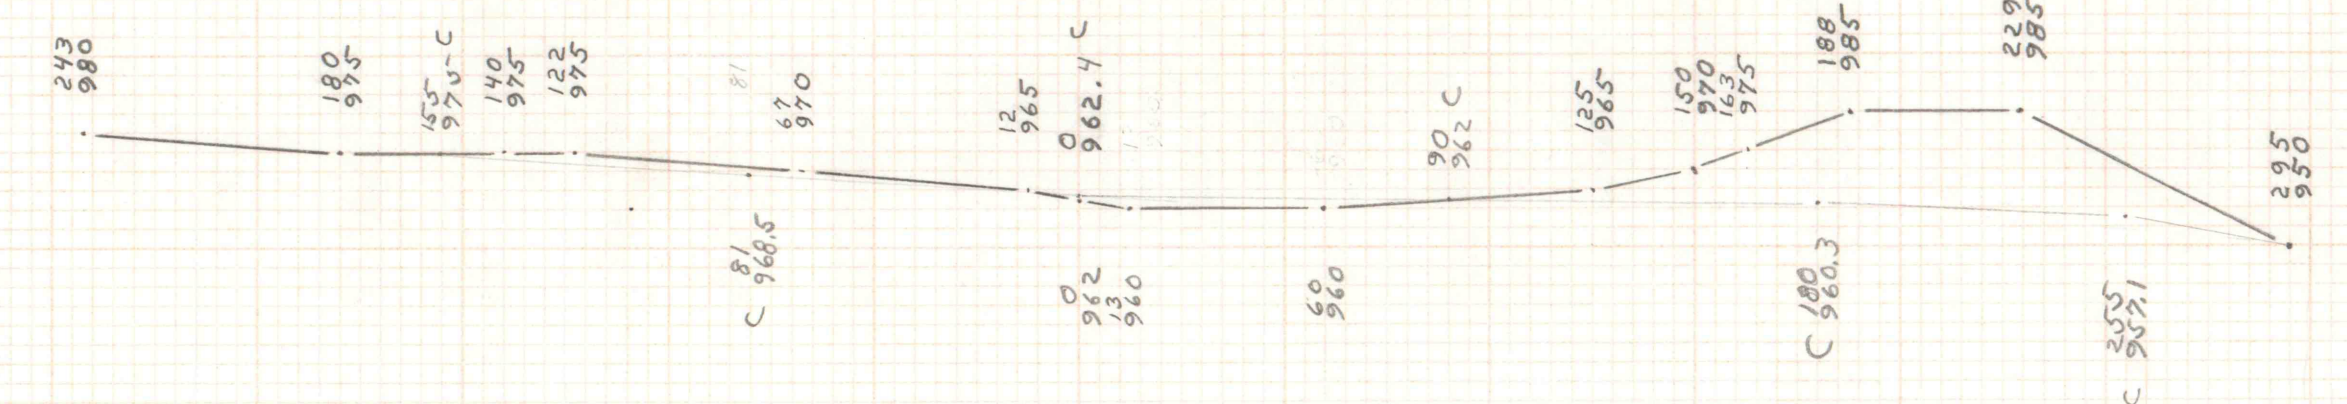

Station 6+00
 Elev 950
 Fill RT 752.5 SF
 Fill LT 0
 Cut LT 1322.2
 RT 529.8



Bare Line

Bare Line