



P.O.T. 1771+87.65
L-180°00'

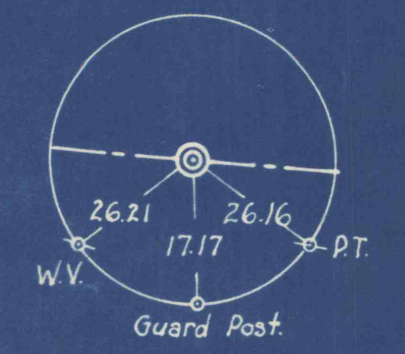


B.M.
Spike in 30' Elm (Approx 3' Above Ground)
81' Rt. of Sta. 1781+01
Elevation 535.09

P.I. 1779+76.30
L=172° 59'

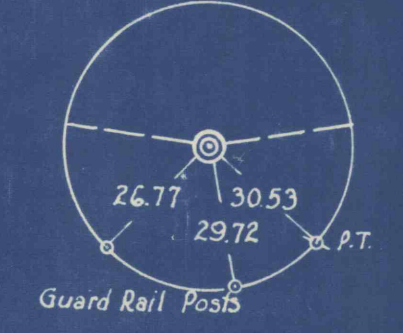


A-7°01' Lt
D-2°00'
T-175.64
L-350.83
P-2864.93
Superelevate Curve - 1/4" per ft
GLEN ALDEN COAL CO.
(Sparsely Wooded)

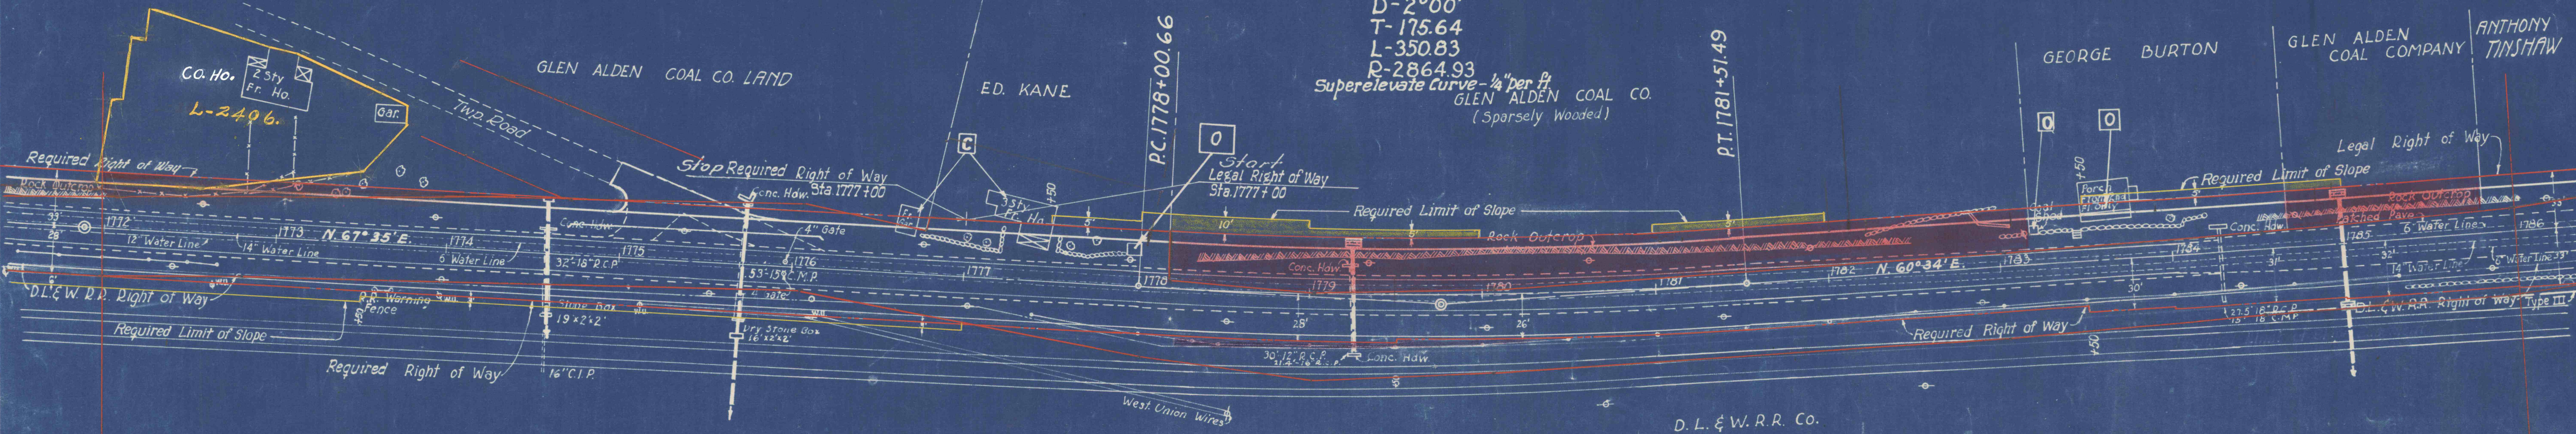

P.I. 1777+00
Elev. 542.66
M = 0.12

P.I. 1785+75
Elev. 539.42
M = 0.45

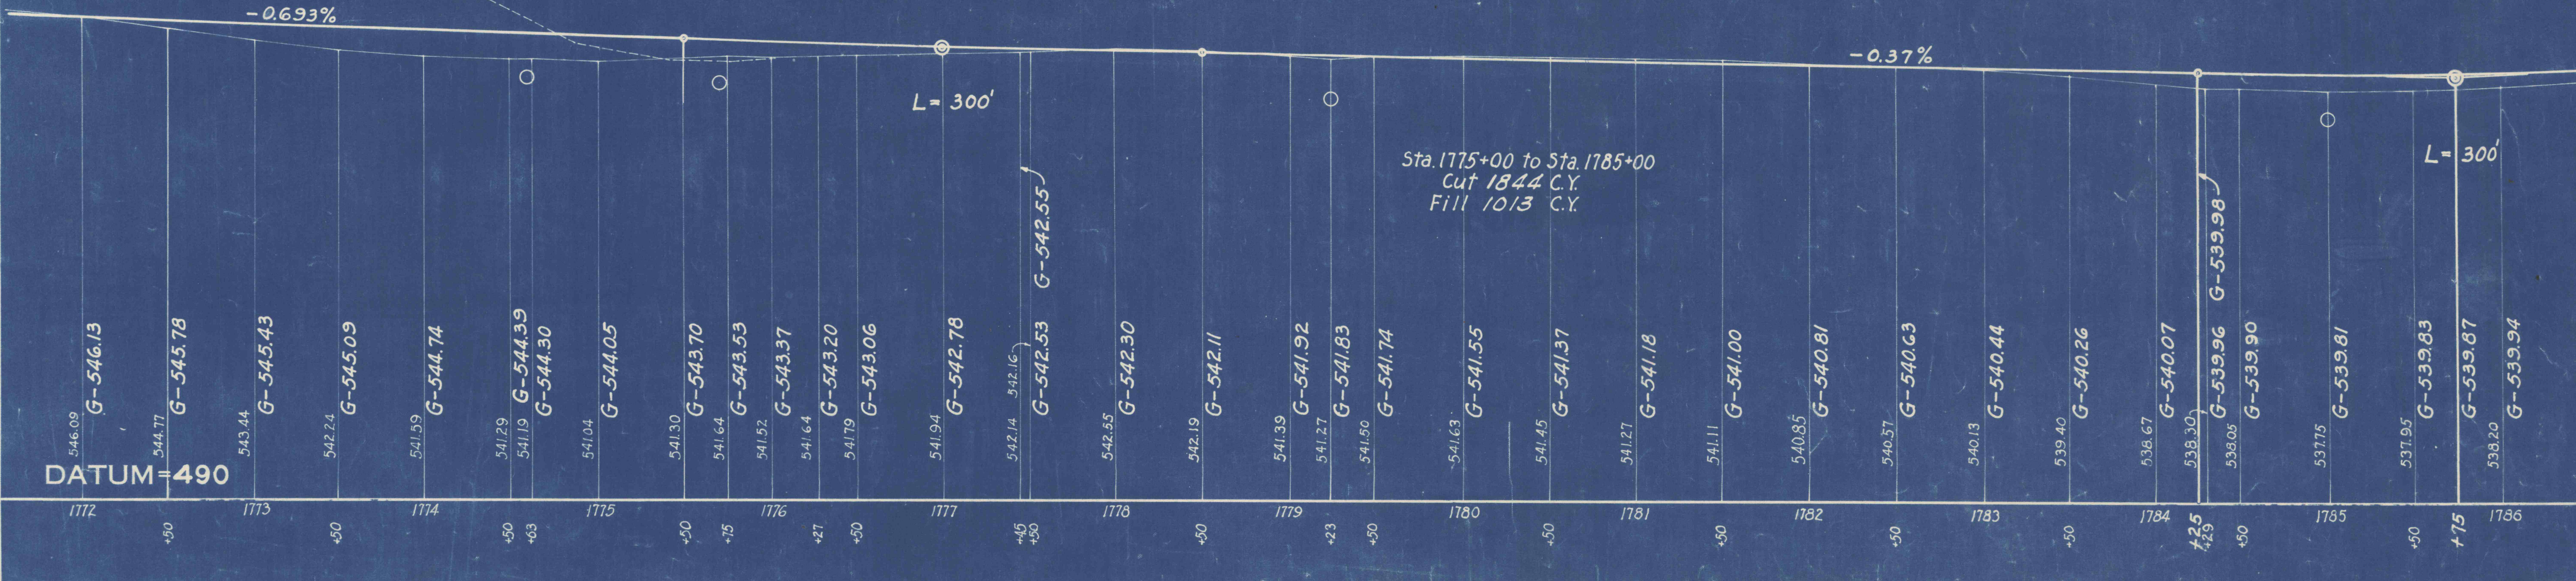

- REQUIRED LIST**
- Sta. 1772+25 to Sta. 1773+75
76 C.Y. Plain Stone Slope Wall Rt.
12" in Depth
 - Sta. 1774+60
70'-18" R.C.P.
1'-0" Ew. Lt.
 - Sta. 1774+75 to 1776+00
54 C.Y. Fill - Road Approach Lt.
 - Sta. 1775+50
16 S.Y. 6"x6" Pl. Cem. Conc.
144' x 1' Apron Lt.
 - Sta. 1775+70
78'-15" R.C.P.
1'-0" Ew. Lt.
 - Sta. 1776+25 to Sta. 1776+75
4 C.Y. Exc. Cl. 1 - Benching Rt.
 - Sta. 1776+40 to Sta. 1782+00
195 C.Y. Exc. Cl. 1 - Rock below
Subgrade & Old Pave Removal
 - Sta. 1778+00 to Sta. 1787+00
300 C.Y. Boulder Removal Lt. (Class 1)
(Excav.)
 - Sta. 1779+23
60'-15" R.C.P.
1'-0" Ew. Lt.
5 C.Y. Exc. Cl. 1 - Inlet Slope Lt.
 - Sta. 1782+50 to Sta. 1784+20
49 C.Y. Exc. Cl. 1 - Rock below
Subgrade & Old Pave Removal
 - Sta. 1783+60 to Sta. 1784+90
57 C.Y. Plain Stone Slope Wall Rt.
12" in Depth
 - Sta. 1784+29
15 C.Y. Exc. Cl. 2 - Pipe & Ew. Removal
 - Sta. 1785+00 to Sta. 1787+00
At Toe of Slope
13 C.Y. Exc. Cl. 2 - Type III Ditch Rt.
 - Sta. 1783+50 to Sta. 1785+00
9 C.Y. Pocket Fill Rt.
 - Sta. 1785+00
58'-18" R.C.P.
1'-0" Ew. Lt.
4 C.Y. Exc. Cl. 1 Inlet Slope Lt.
 - Sta. 1785+00
30'-18" Heavy Cast Iron Pipe
Under R.R. Tracks Rt.
1'-0" Ew. Rt.
 - Sta. 1775+70
40'-15" Heavy Cast Iron Pipe
Under R.R. Tracks Rt.
1'-0" Ew. Rt.