


DISTRICT	COUNTY	ROUTE	SEC.	SHEET
4-0	LUZERNE	45 ^{Spur}	4	12 of 13
Edwardsville Borough				

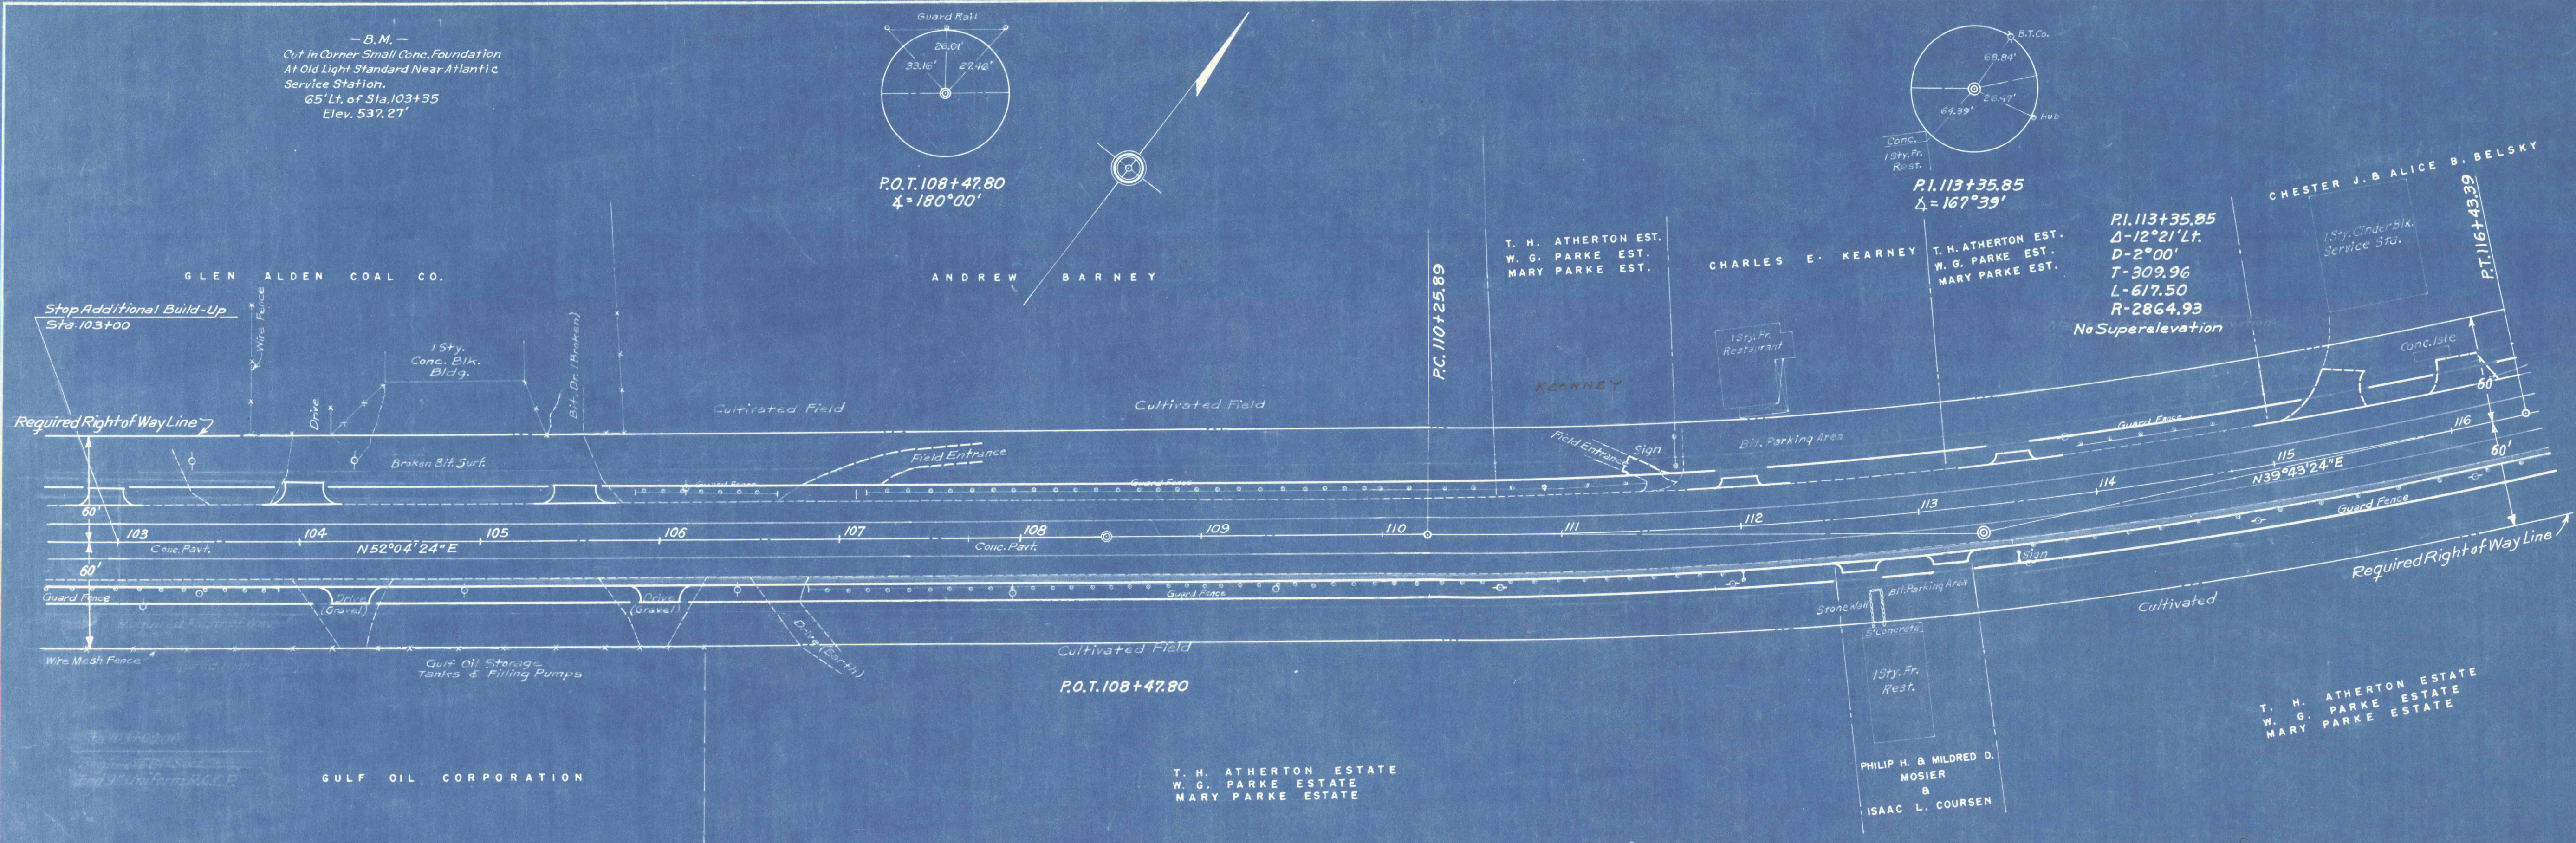

- ### REQUIRED LIST
- Sta. 104+00 Drive Lt.
1 C.Y. Selected Material Surfacing
Max. Depth 6"
 - Sta. 104+28 Drive Rt.
1 C.Y. Selected Material Surfacing
Max. Depth 6"
 - Sta. 105+50 Drive Lt.
1 C.Y. Selected Material Surfacing
Max. Depth 6"
 - Sta. 106+75 to Sta. 107+75
10 C.Y. Cl. 1 Exc. - Field Entrance Lt.
4 C.Y. Emb.
 - Sta. 111+50 Field Entrance Lt.
5 C.Y. Emb.
 - Sta. 115+25 to Sta. 115+55
14 C.Y. Cl. 1 Exc. - Drive Lt.
11 C.Y. Sel. Mat'l. Surf. (Max. Depth 6")
 - Sta. 116+00 to Sta. 116+30
10 C.Y. Cl. 1 Exc. - Drive Lt.
8 C.Y. Sel. Mat'l. Surf. (Max. Depth 6")
 - Sta. 106+00 Drive Rt.
1 C.Y. Selected Material Surfacing
Max. Depth 6"

