



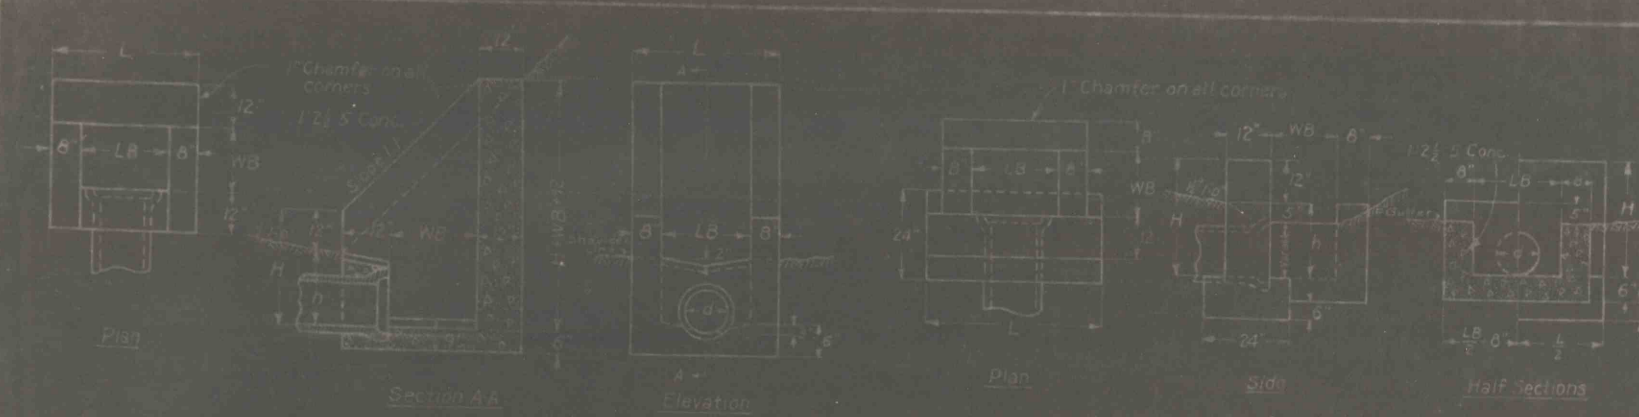

TYPE A ENDWALL


TYPE A-1 ENDWALL

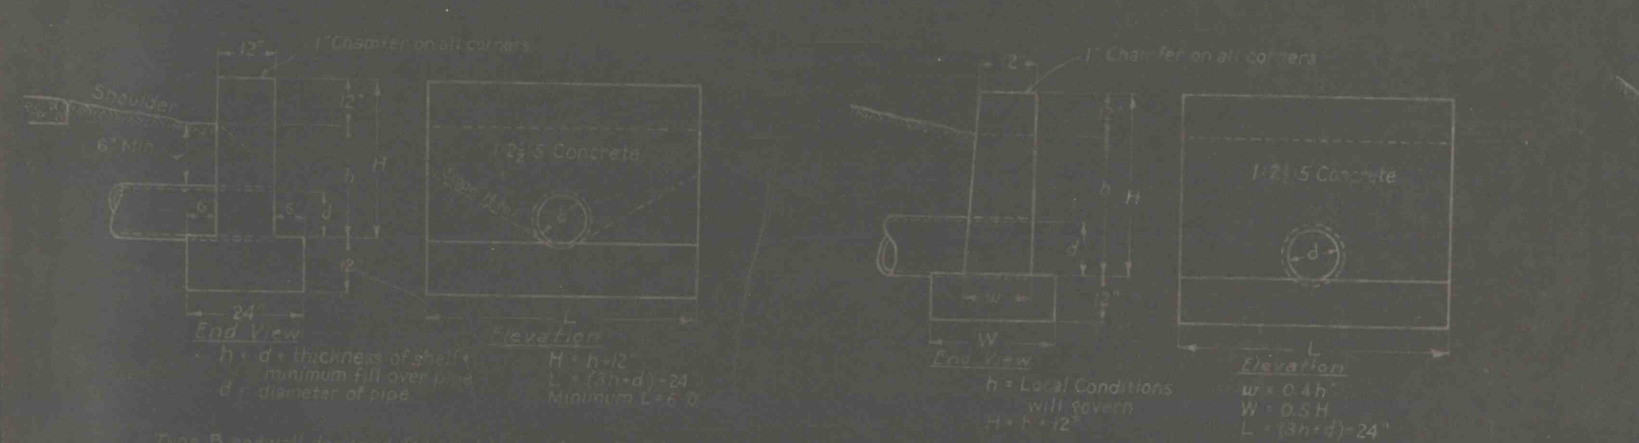


TYPE B ENDWALL

TYPE C ENDWALL

TYPE D ENDWALL

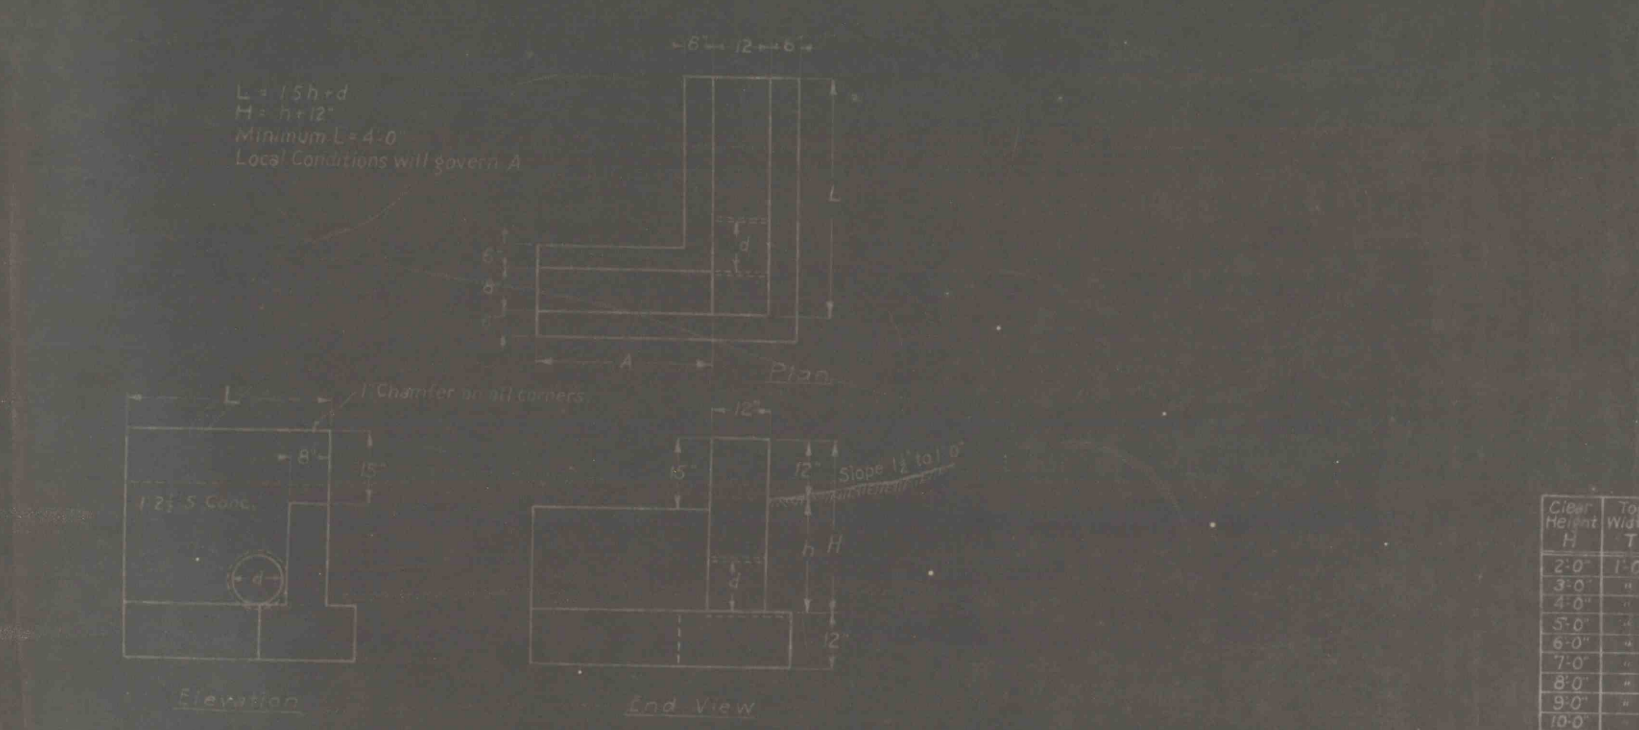


TYPE E ENDWALL

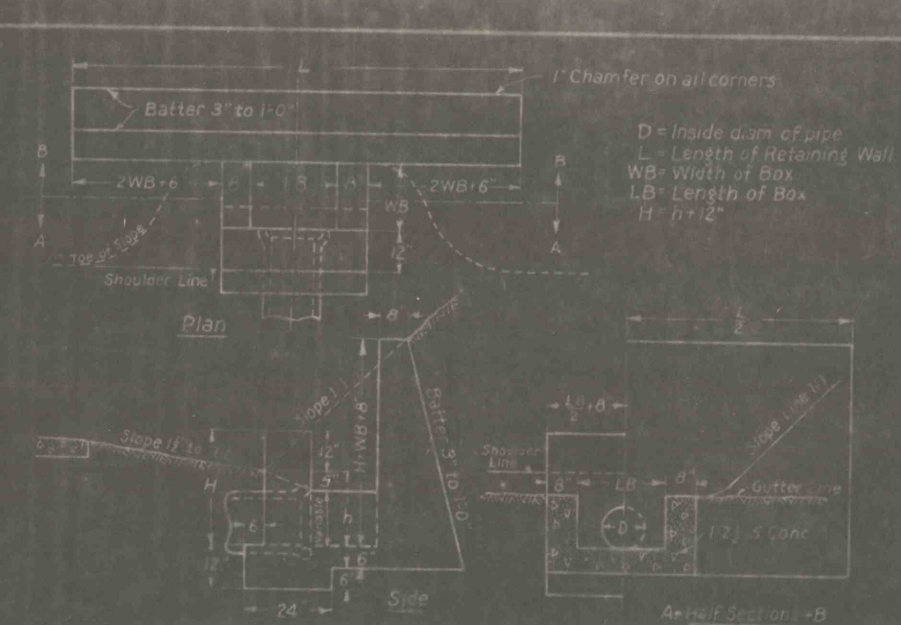

TYPE A-2 ENDWALL


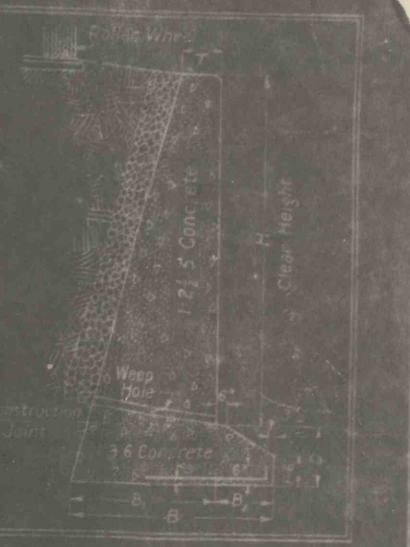


TYPE 1 RETAINING WALL WALLS SUSTAINING ROADWAY AND 20 TON ROLLER





TYPE 2 RETAINING WALL WALLS SUSTAINING SLOPING BANKS OF EARTH OF INDEFINITE HEIGHT

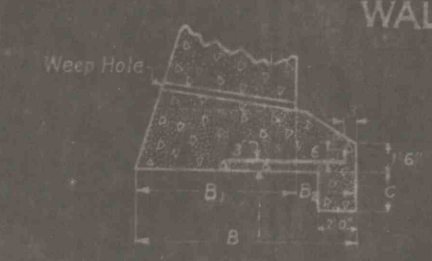


CURTAIN WALL


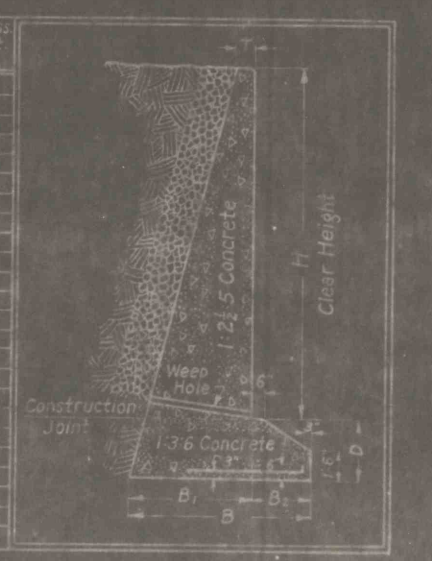

TYPE 3 RETAINING WALL WALLS SUSTAINING LEVEL BANKS OF EARTH

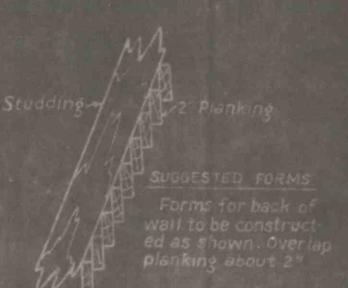

COMMONWEALTH OF PENNSYLVANIA DEPARTMENT OF HIGHWAYS STANDARD ENDWALLS AND RETAINING WALLS

APPROVED *[Signature]* DEPUTY SECRETARY OF HIGHWAYS & ENGINEERING EXECUTIVE