

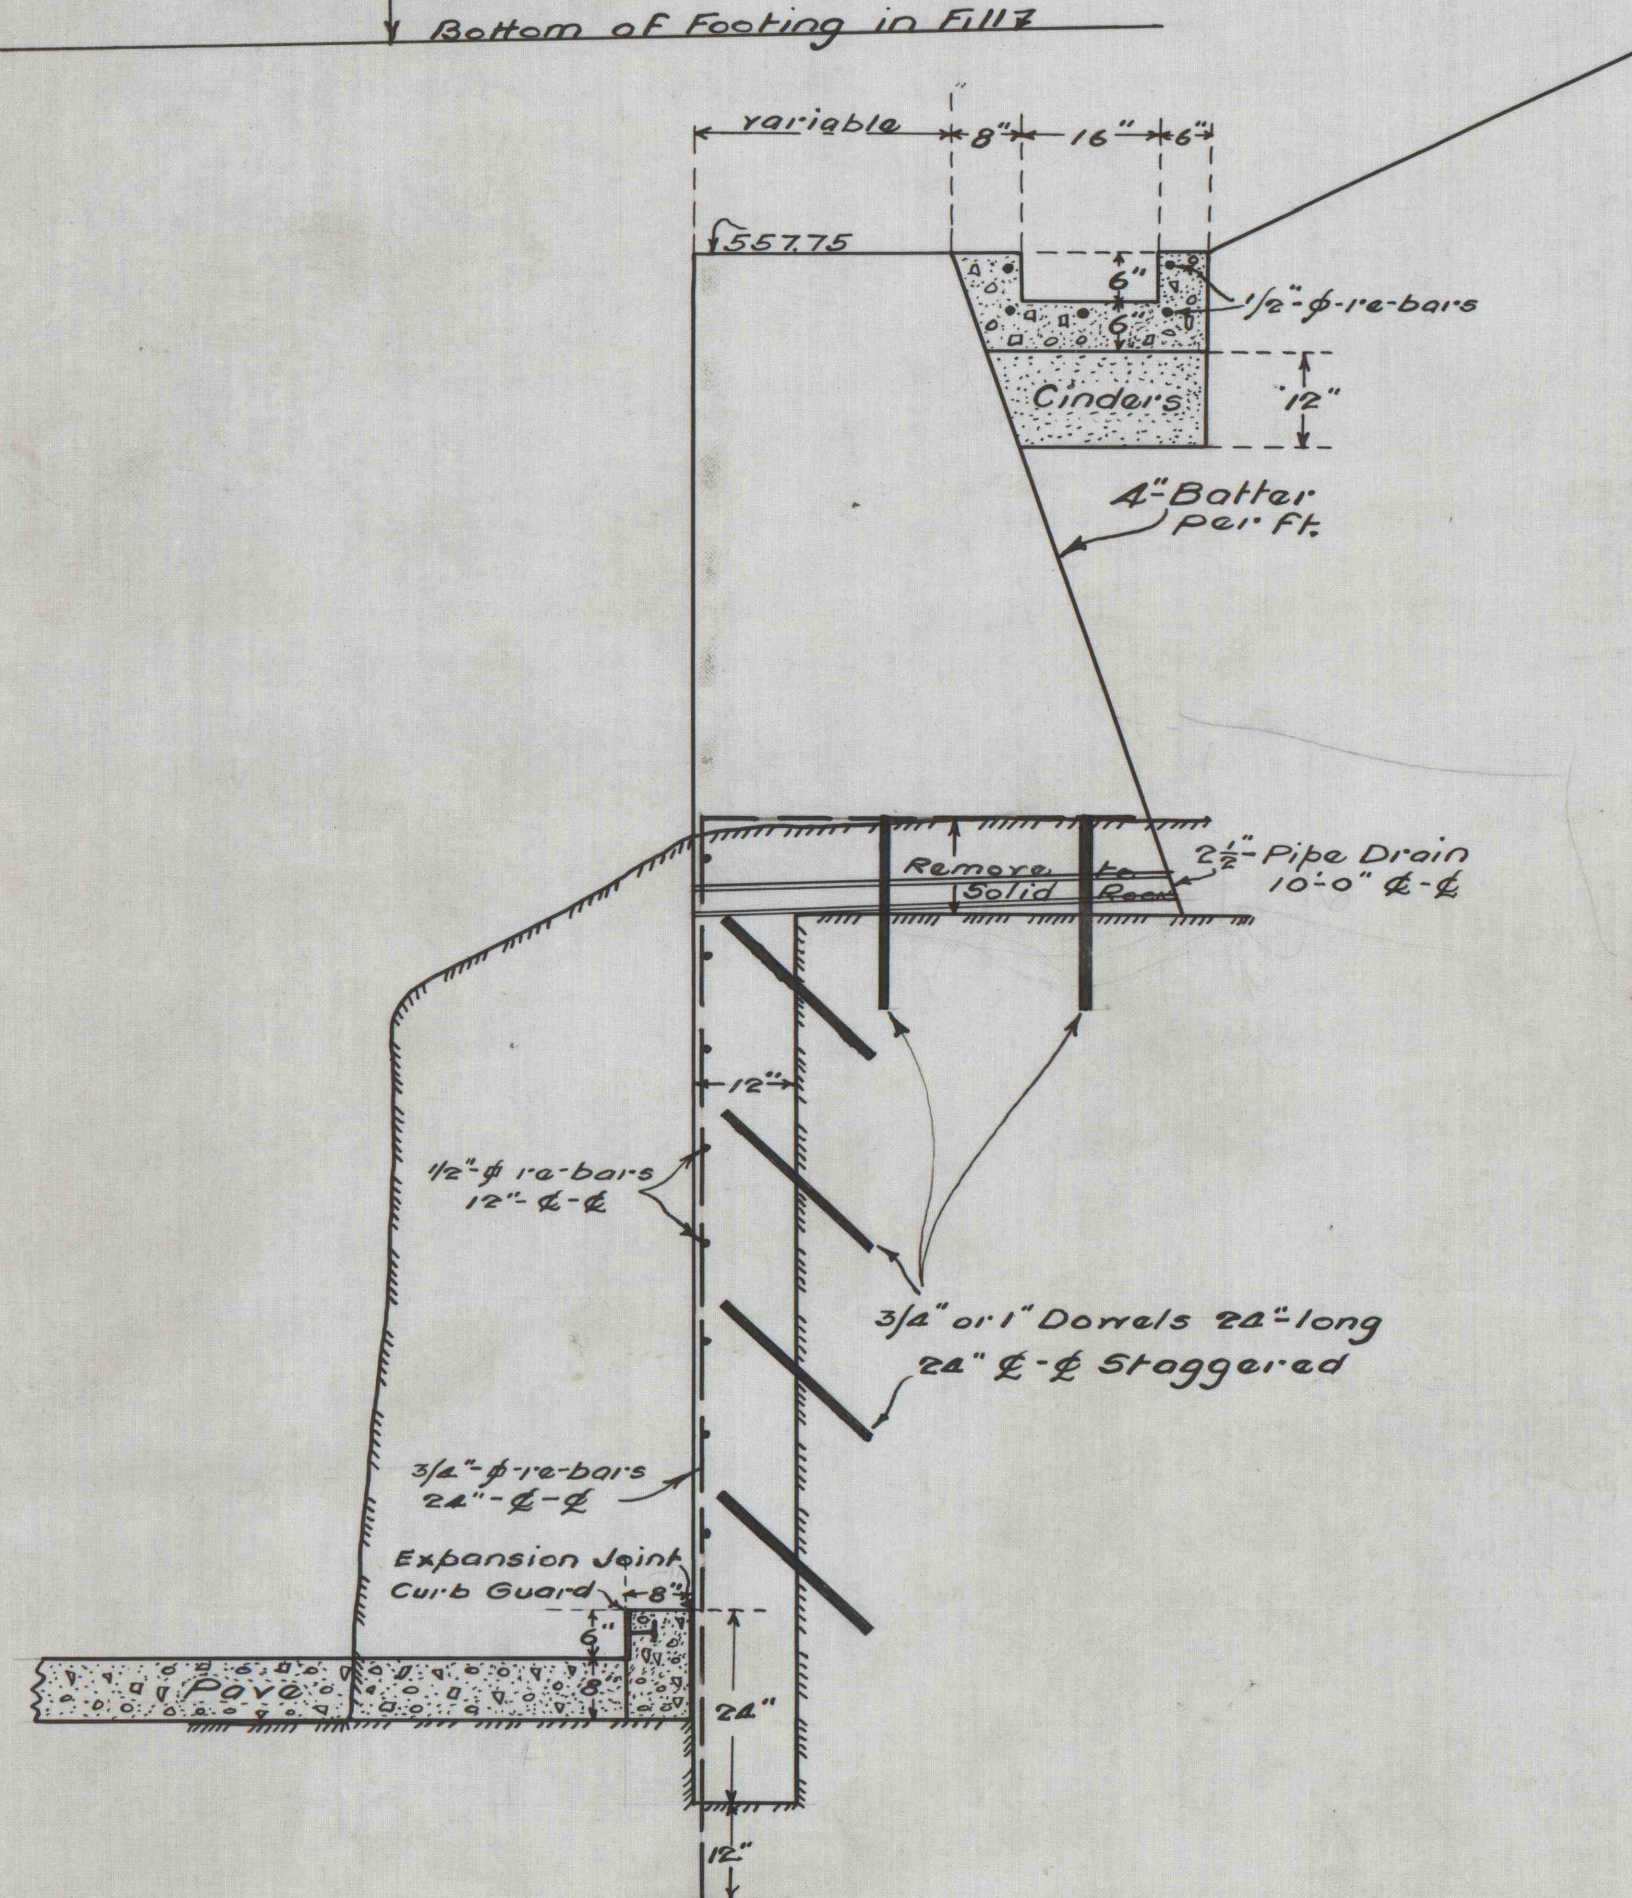


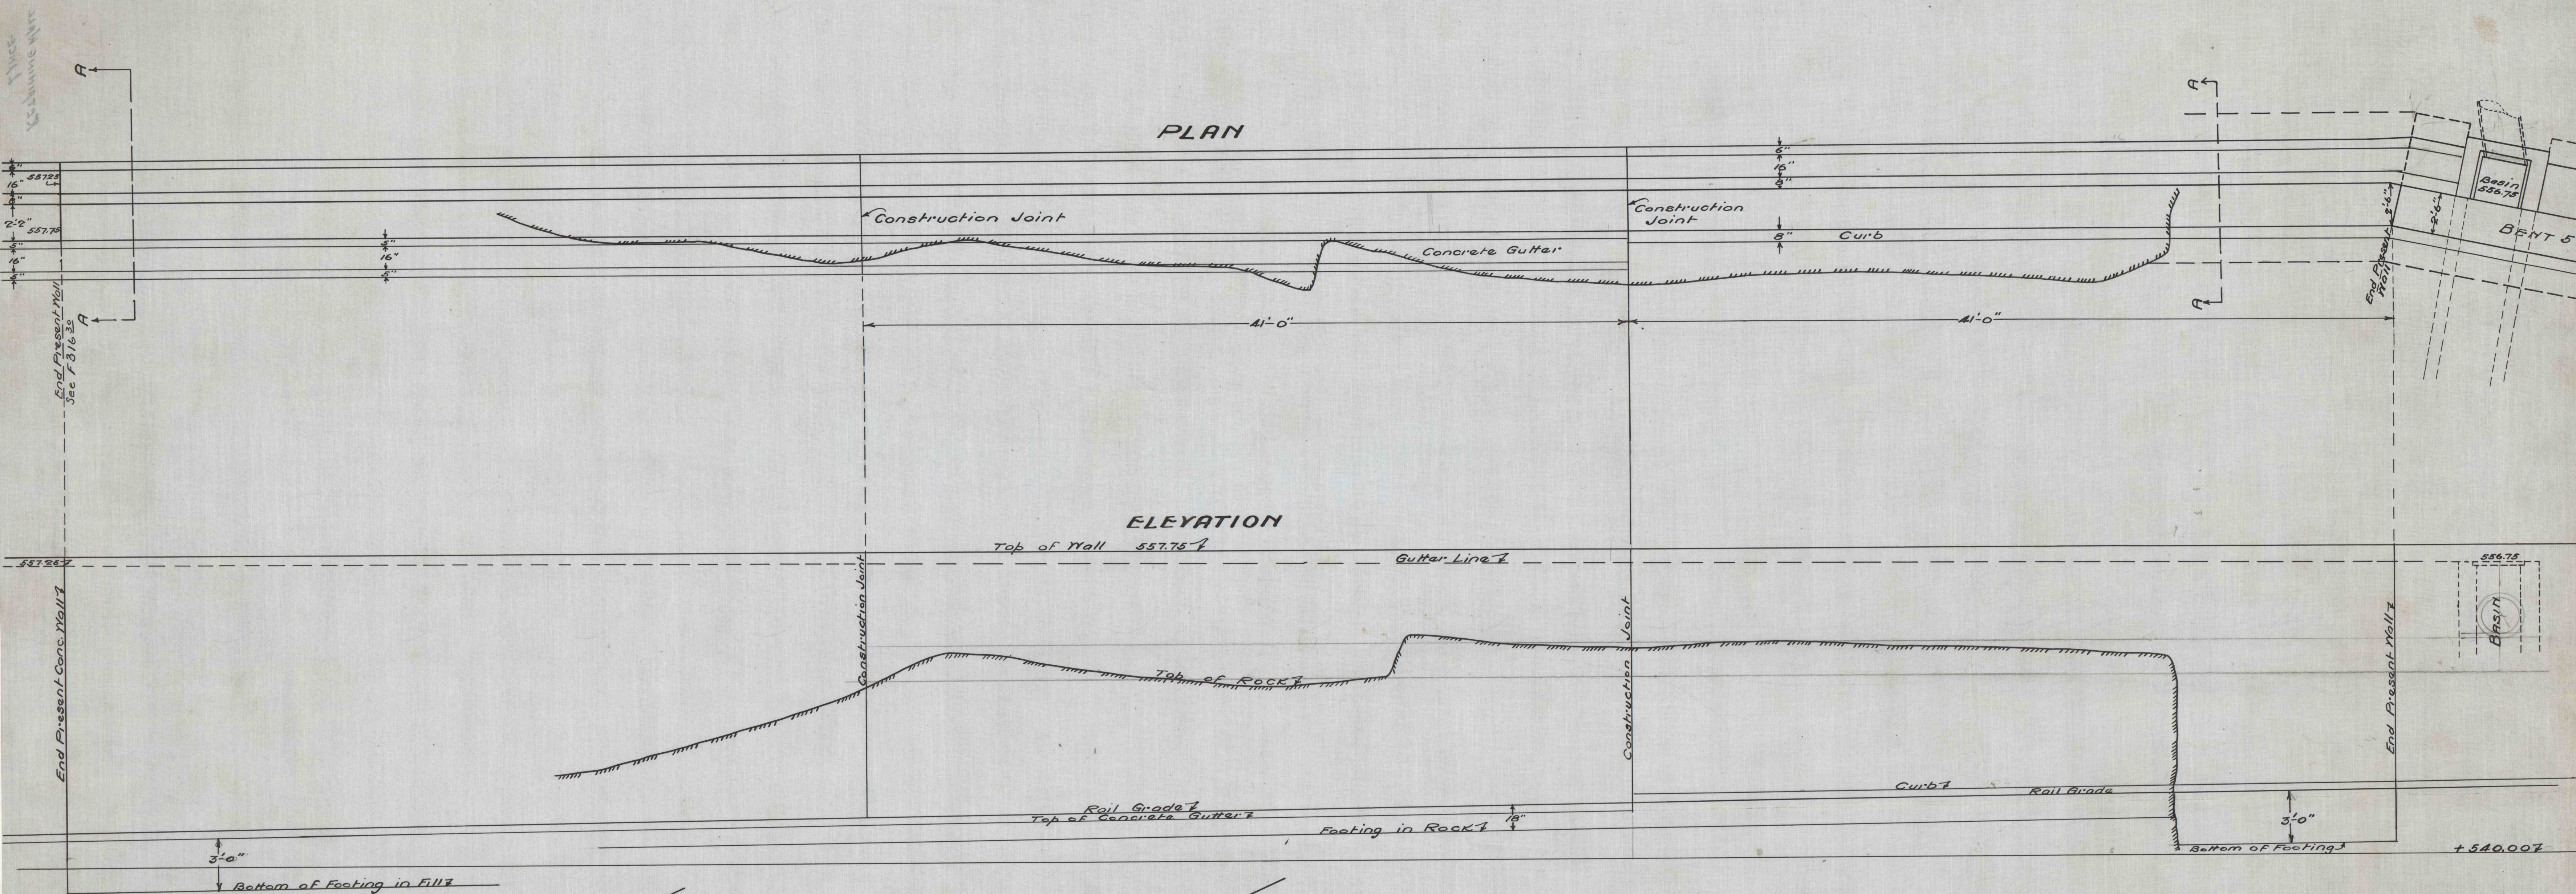

TYPICAL SECTION ON ROCK

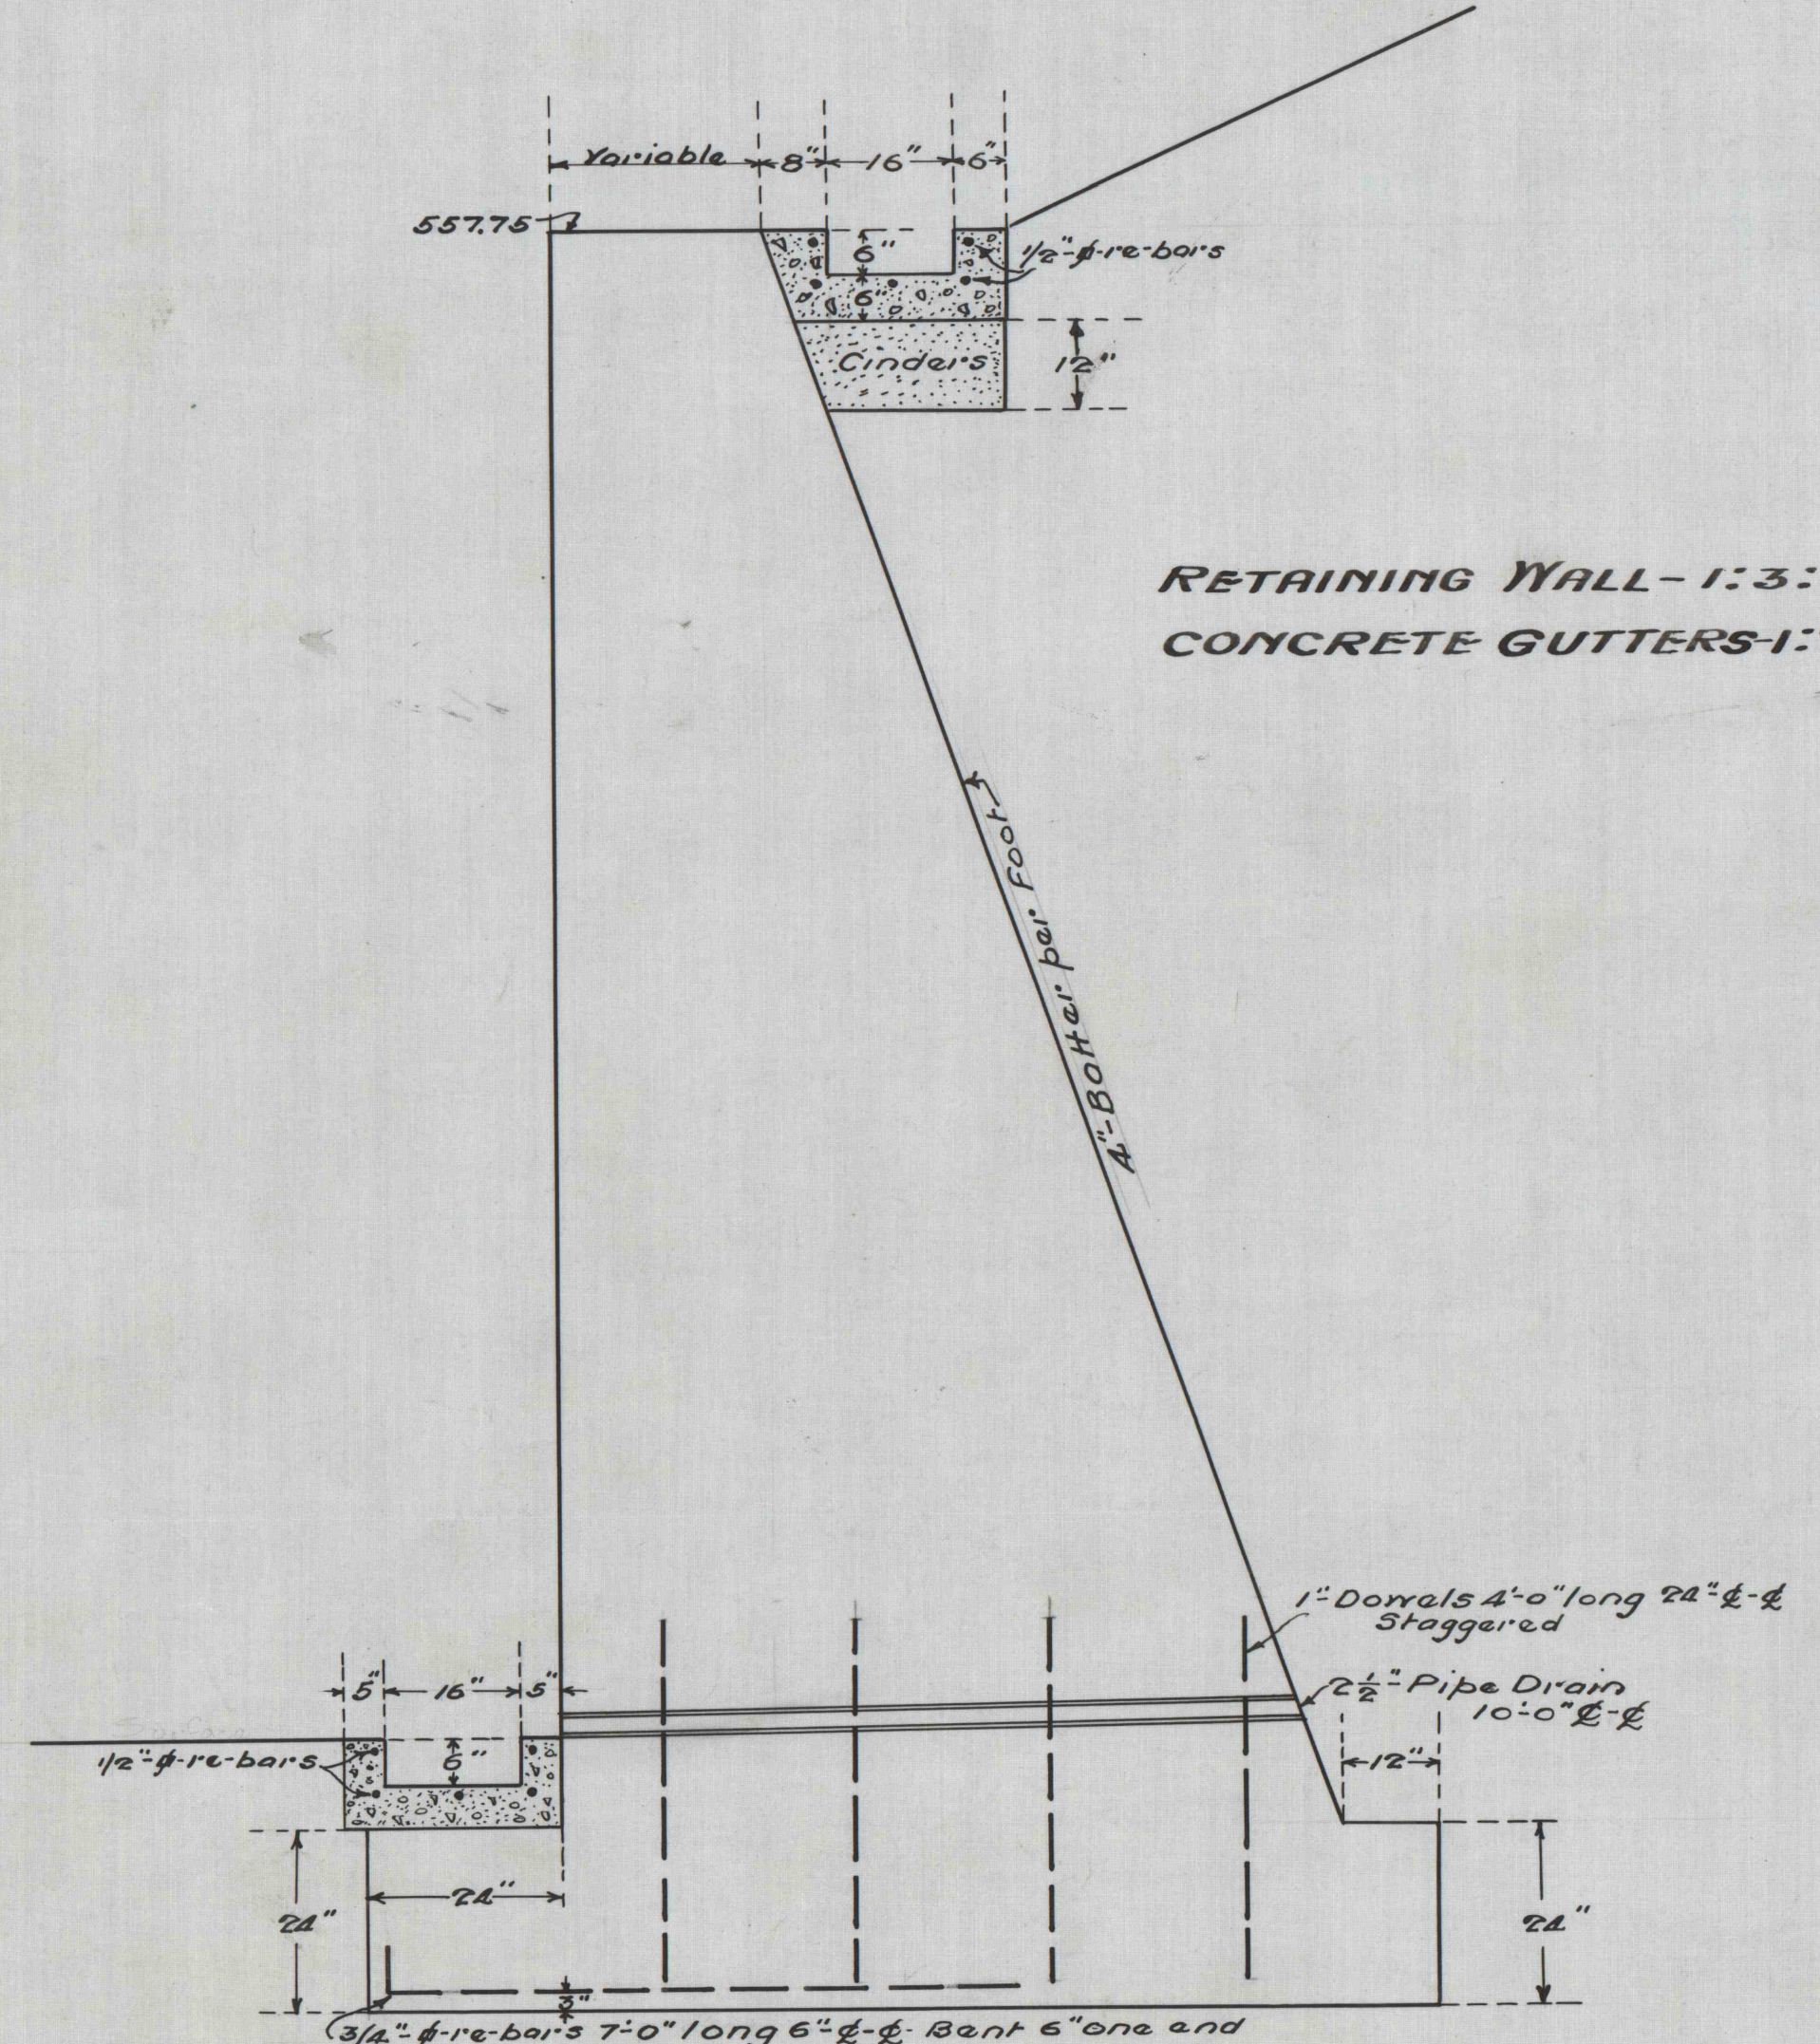

SECTION A-A

RETAINING WALL-1:3:5 MIXTURE
CONCRETE GUTTERS-1:2:4 MIXTURE

CONST. 1328-A

RETAINING WALL WEST OF NEW BREAKER

LANCE NO. 11 COLLIERY

AUGUST, 1931

SCALE $\frac{1}{4}'' = 1'$