


LANCE COLLIERY
 MAP SHOWING PROPOSED INCREASE
 IN STANDARD GAUGE TRACKAGE, EAST END
 OF COLLIERY YARD.
 SCALE 1" = 20'

DEC. 1934.
 FILL 6,800 CU. YDS.

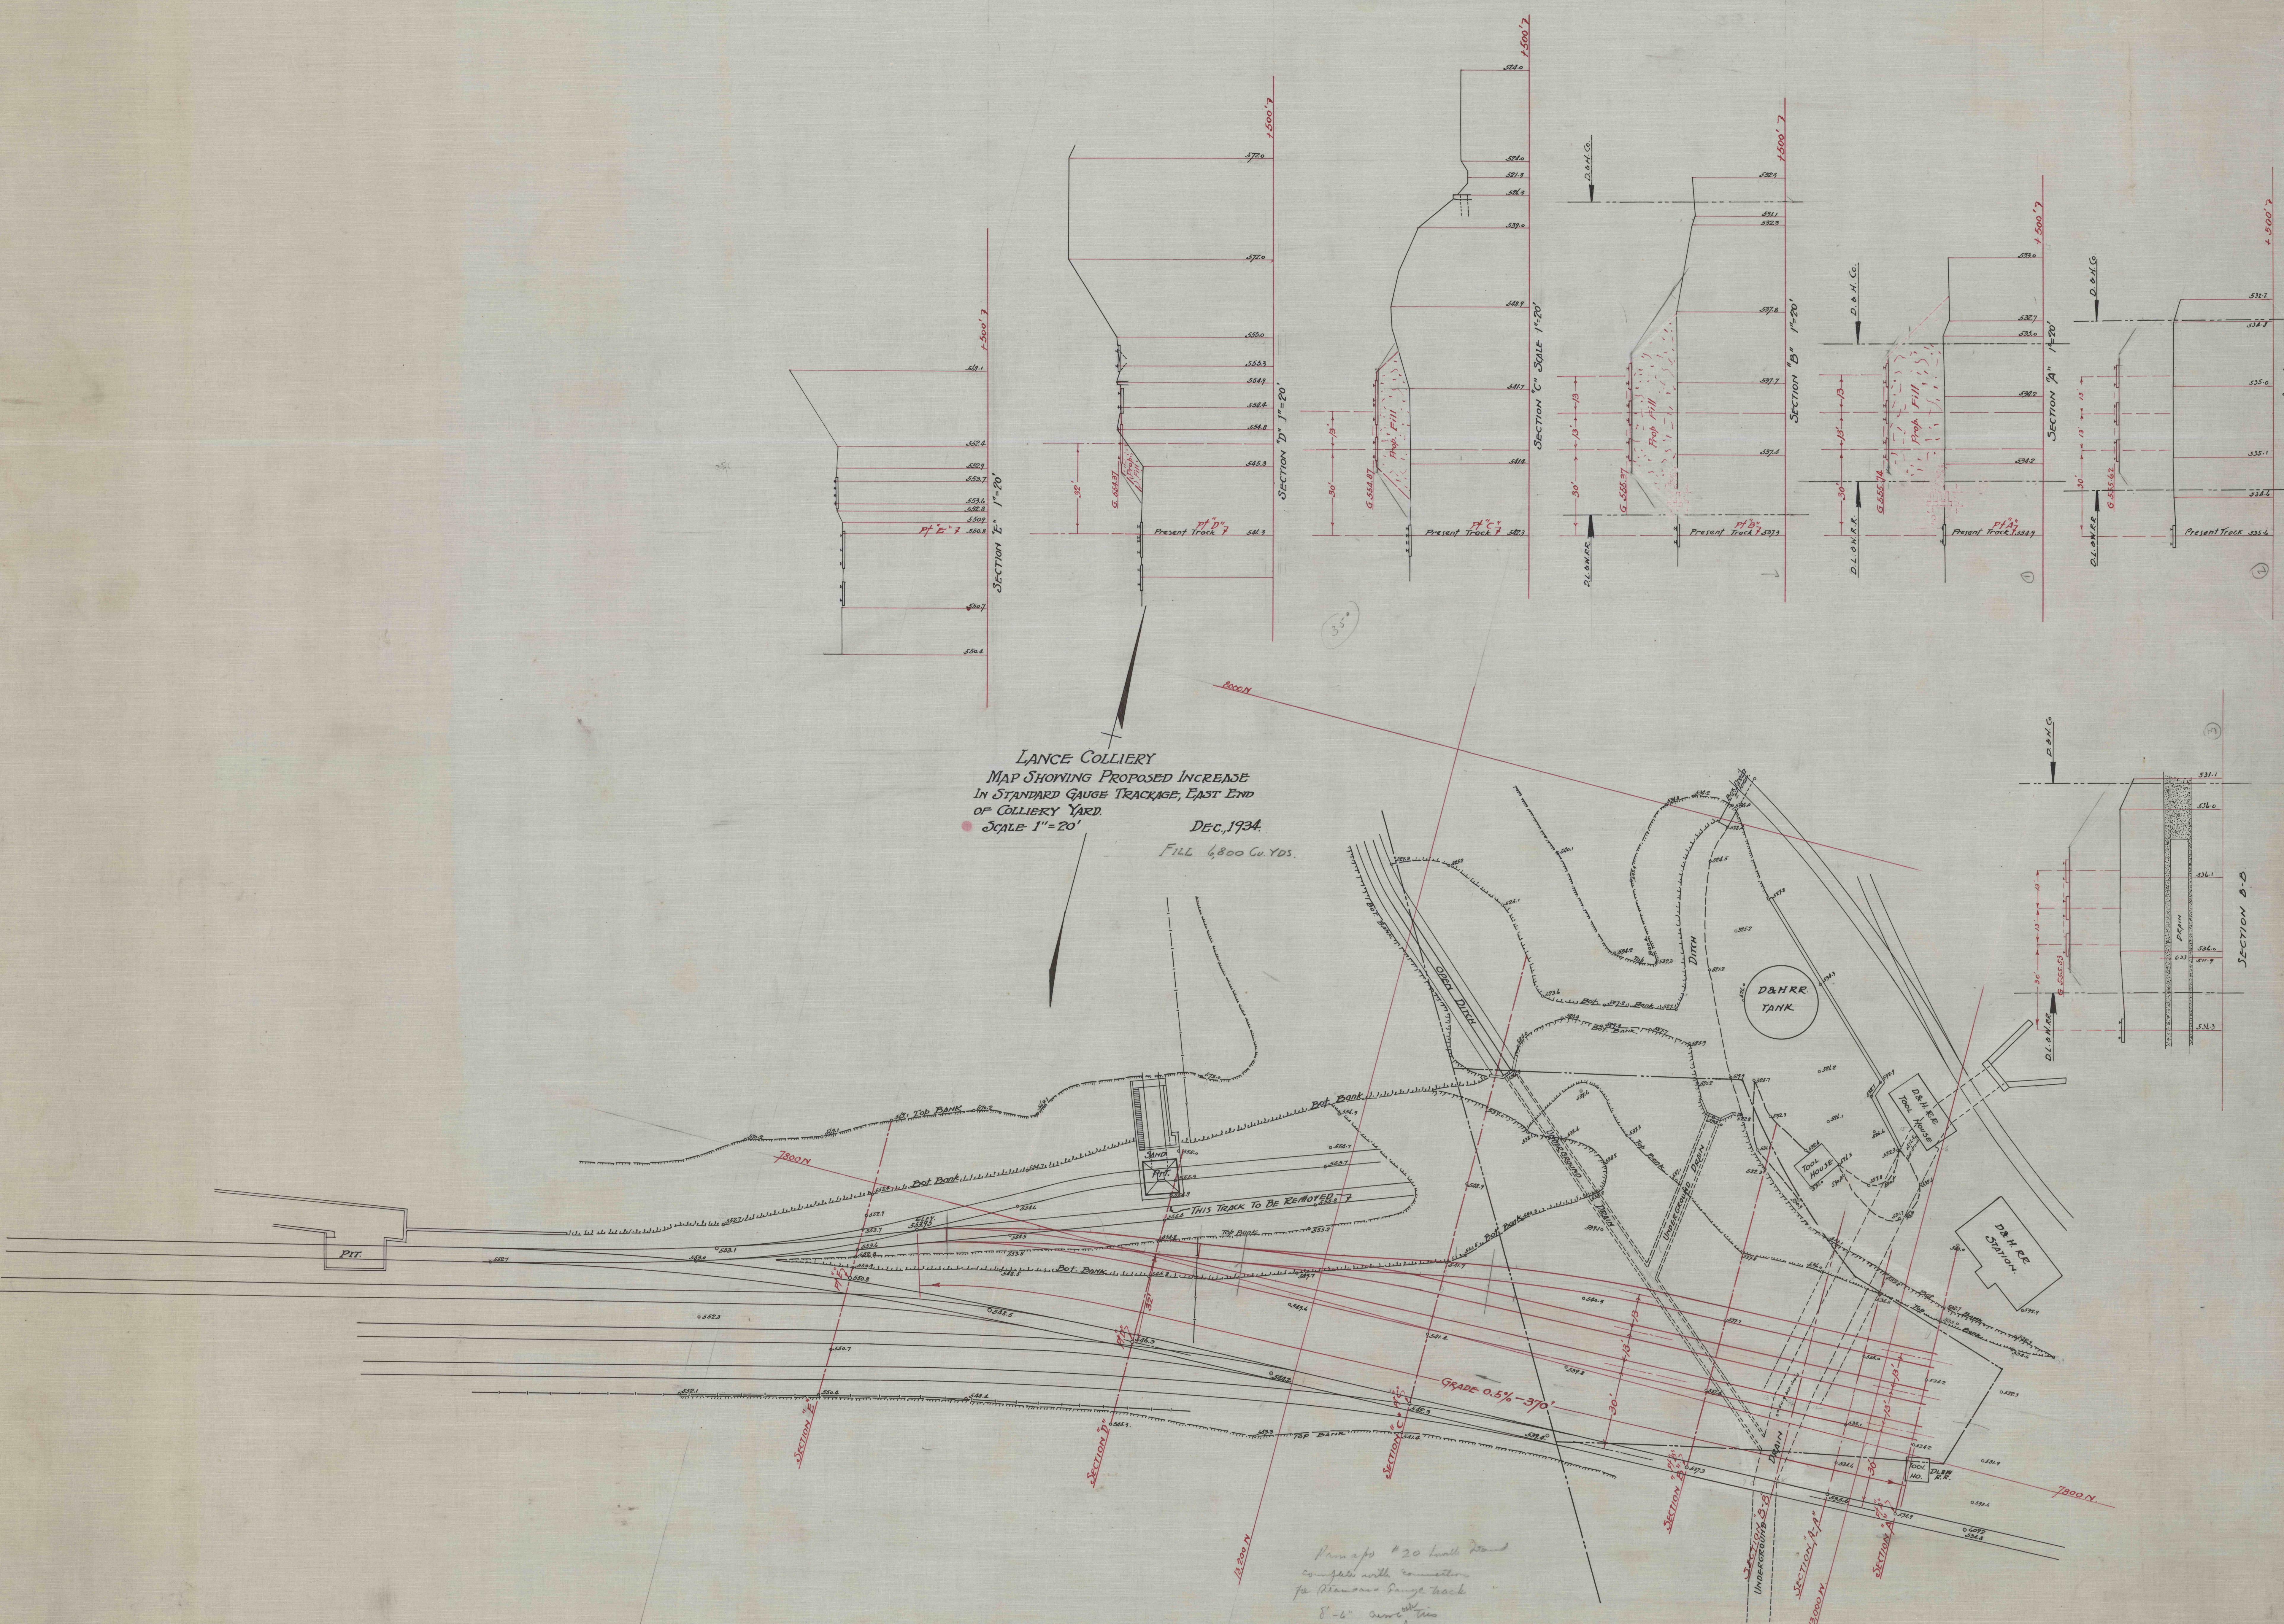

Handwritten note: "Handwritten note: 20' level stand complete with connection for standard gauge track 8'-6" over all."