

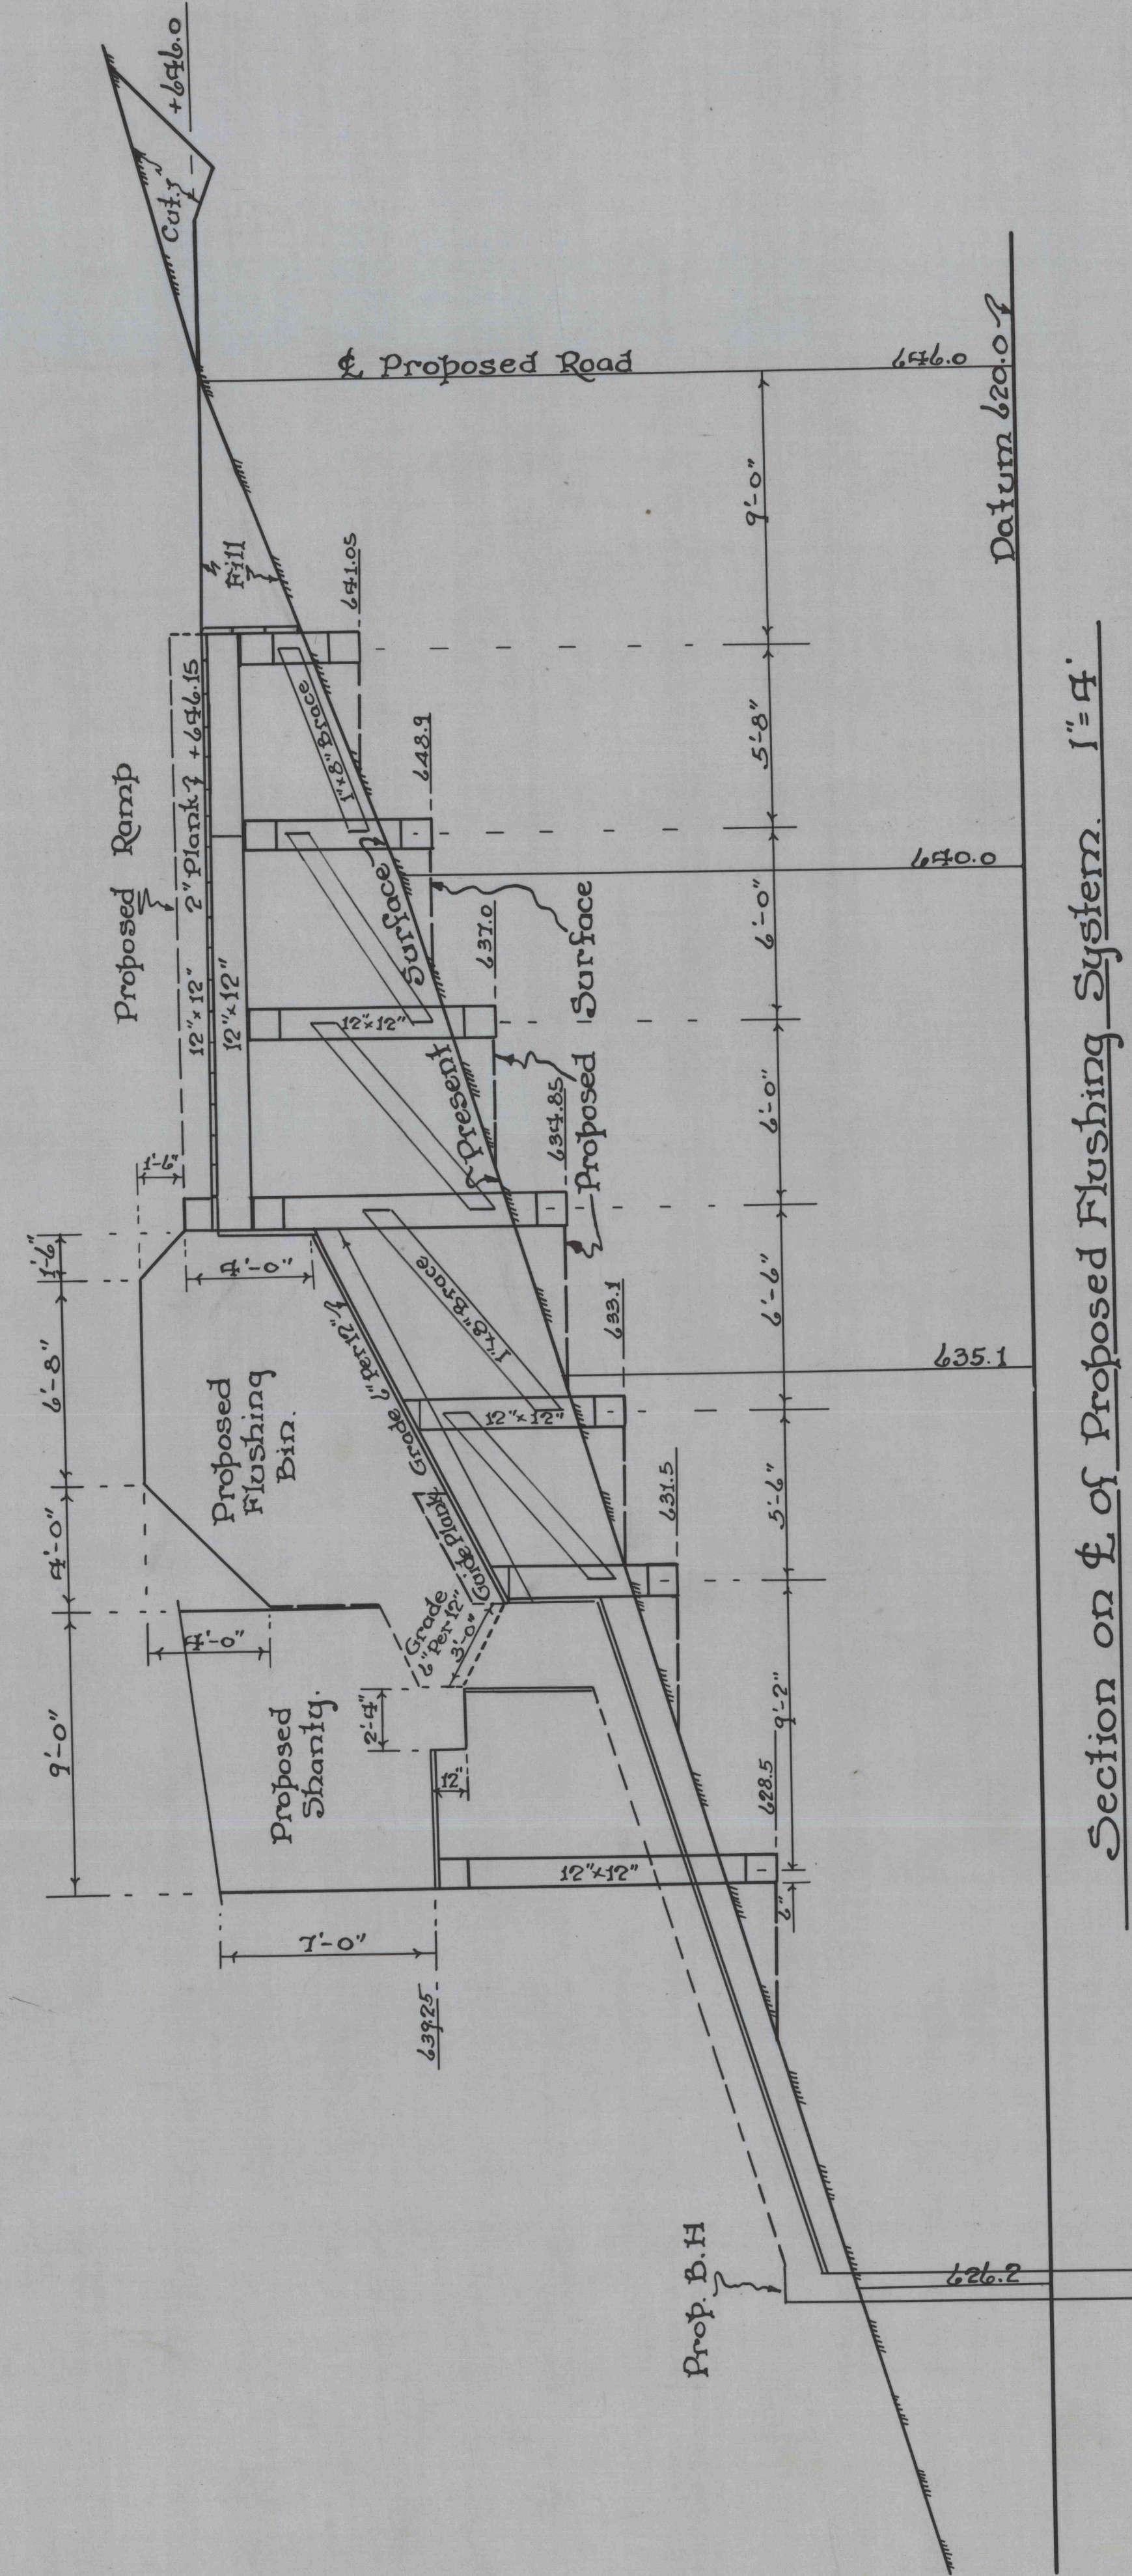
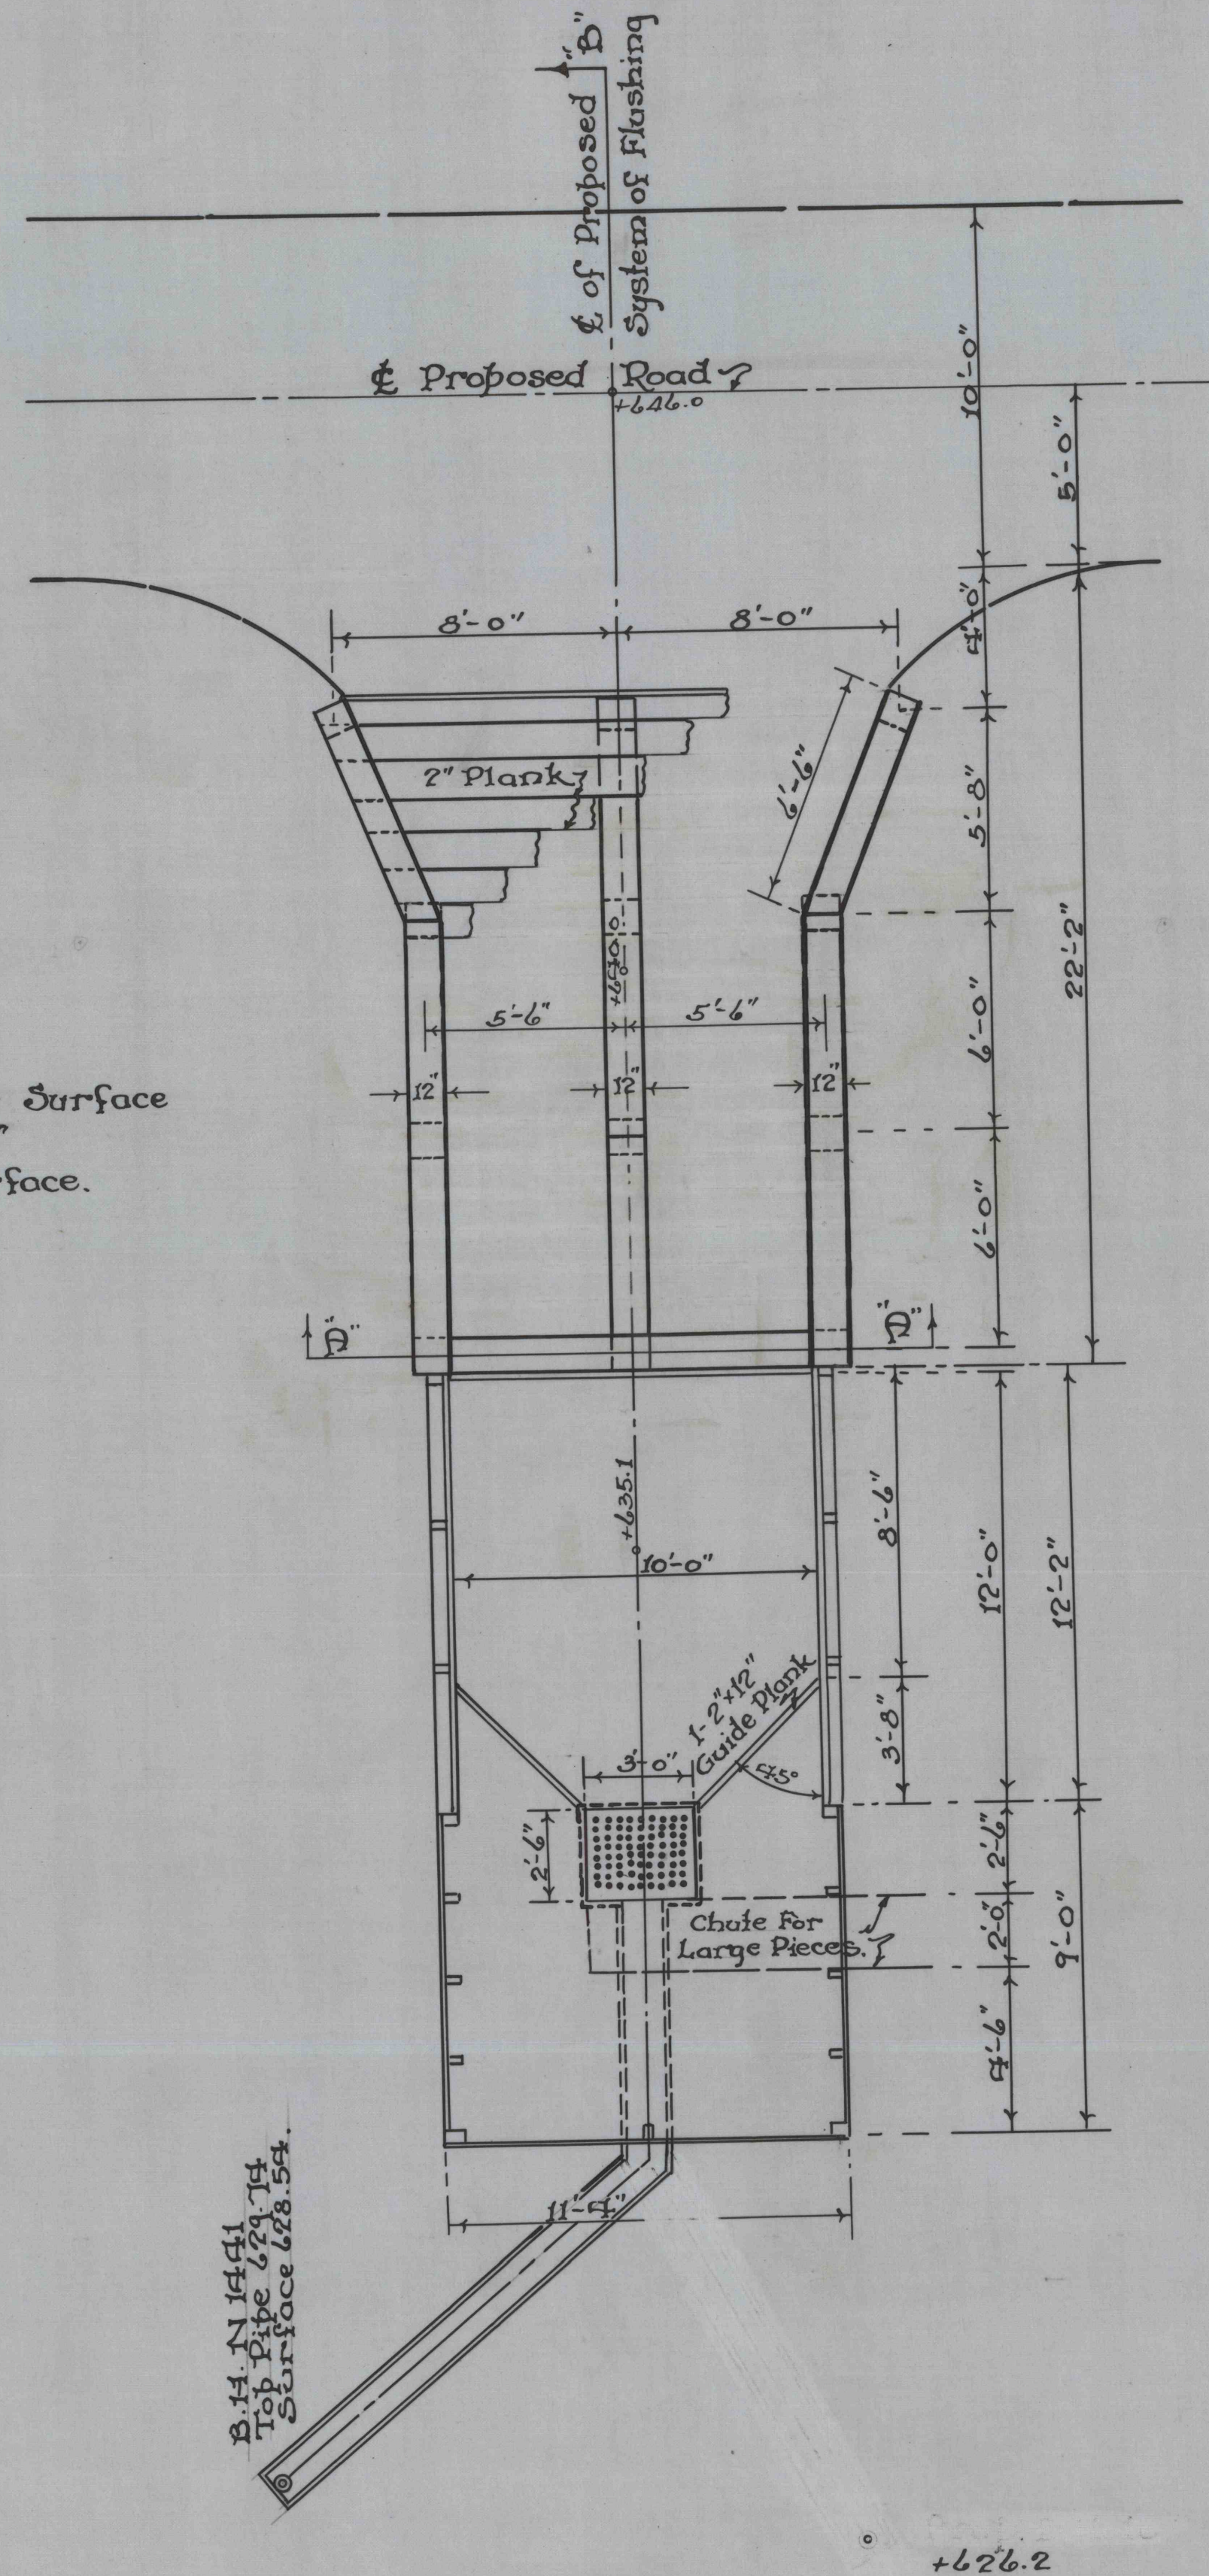


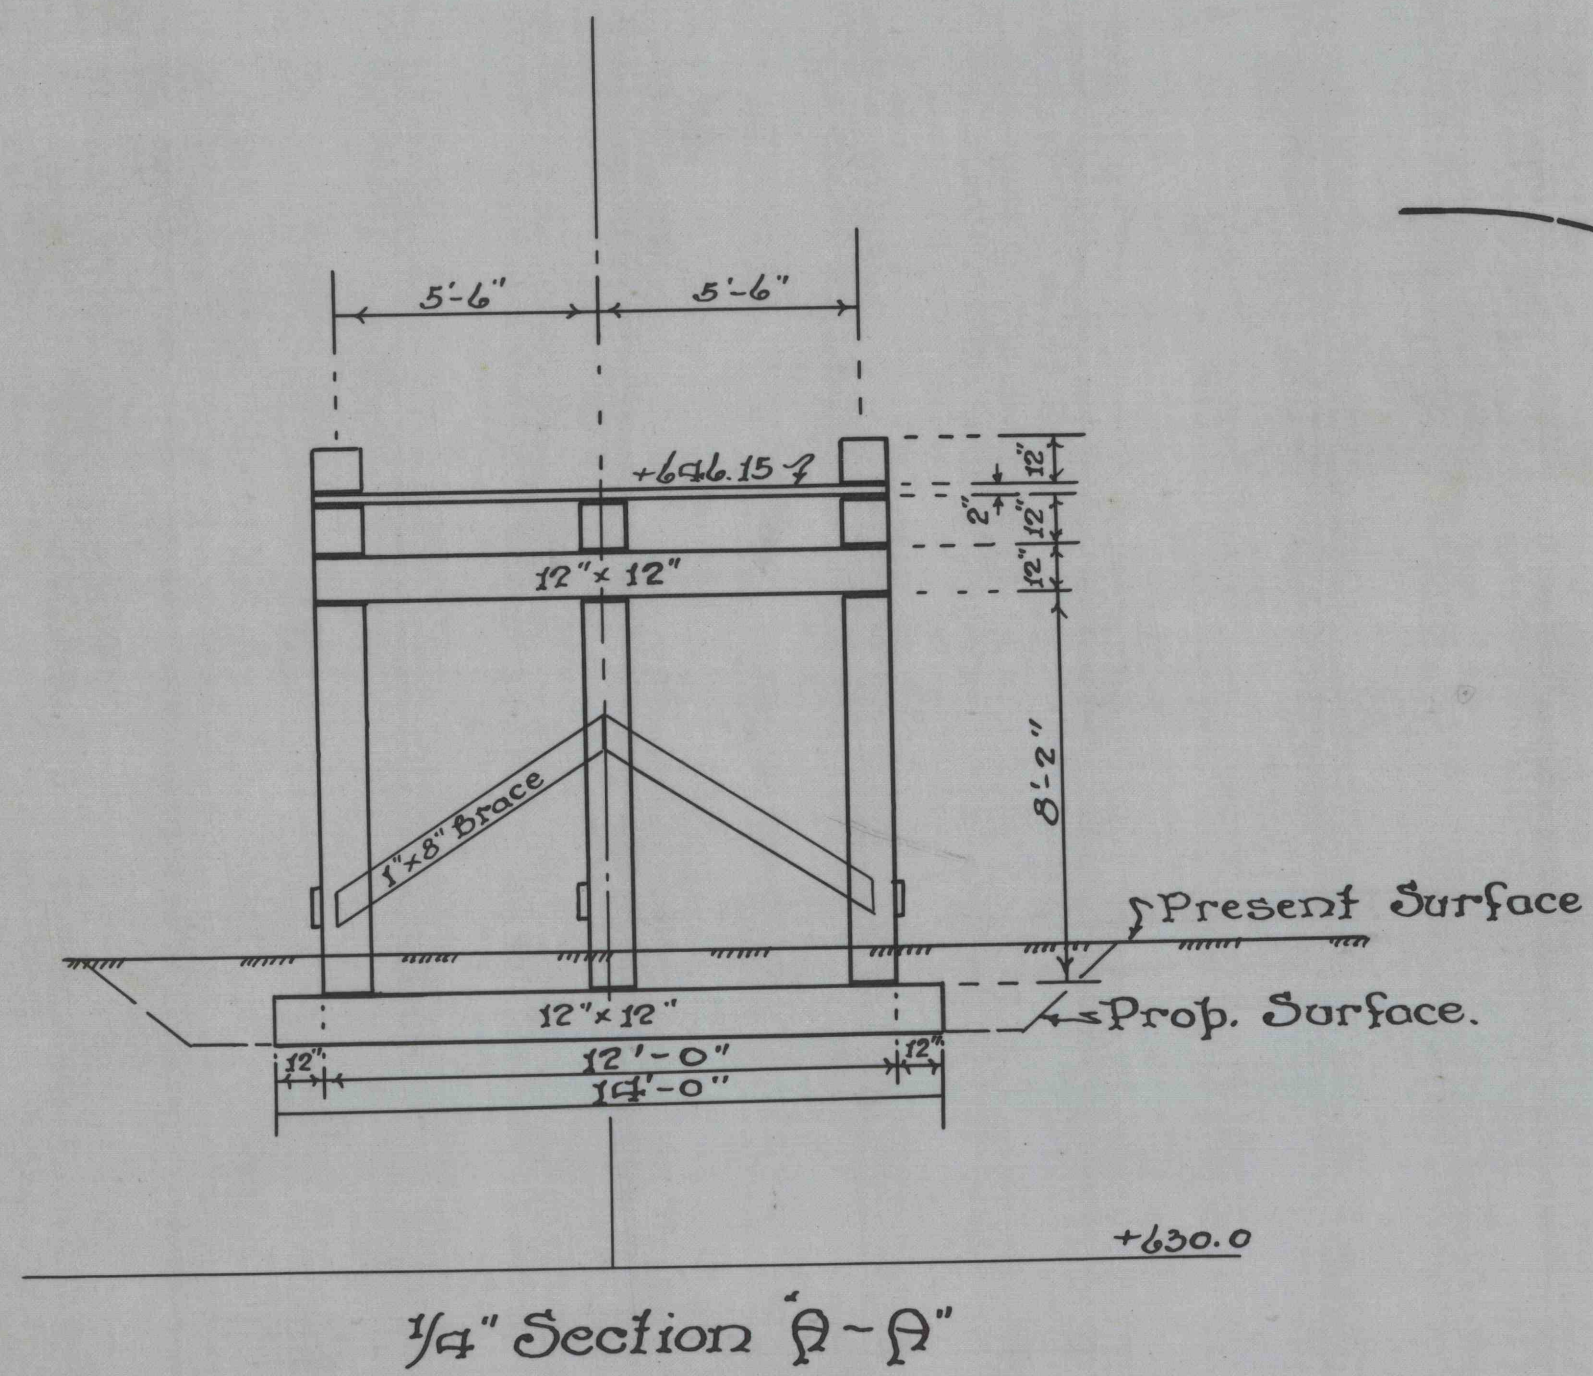

Section on centerline of Proposed Flushing System. 1"=4'

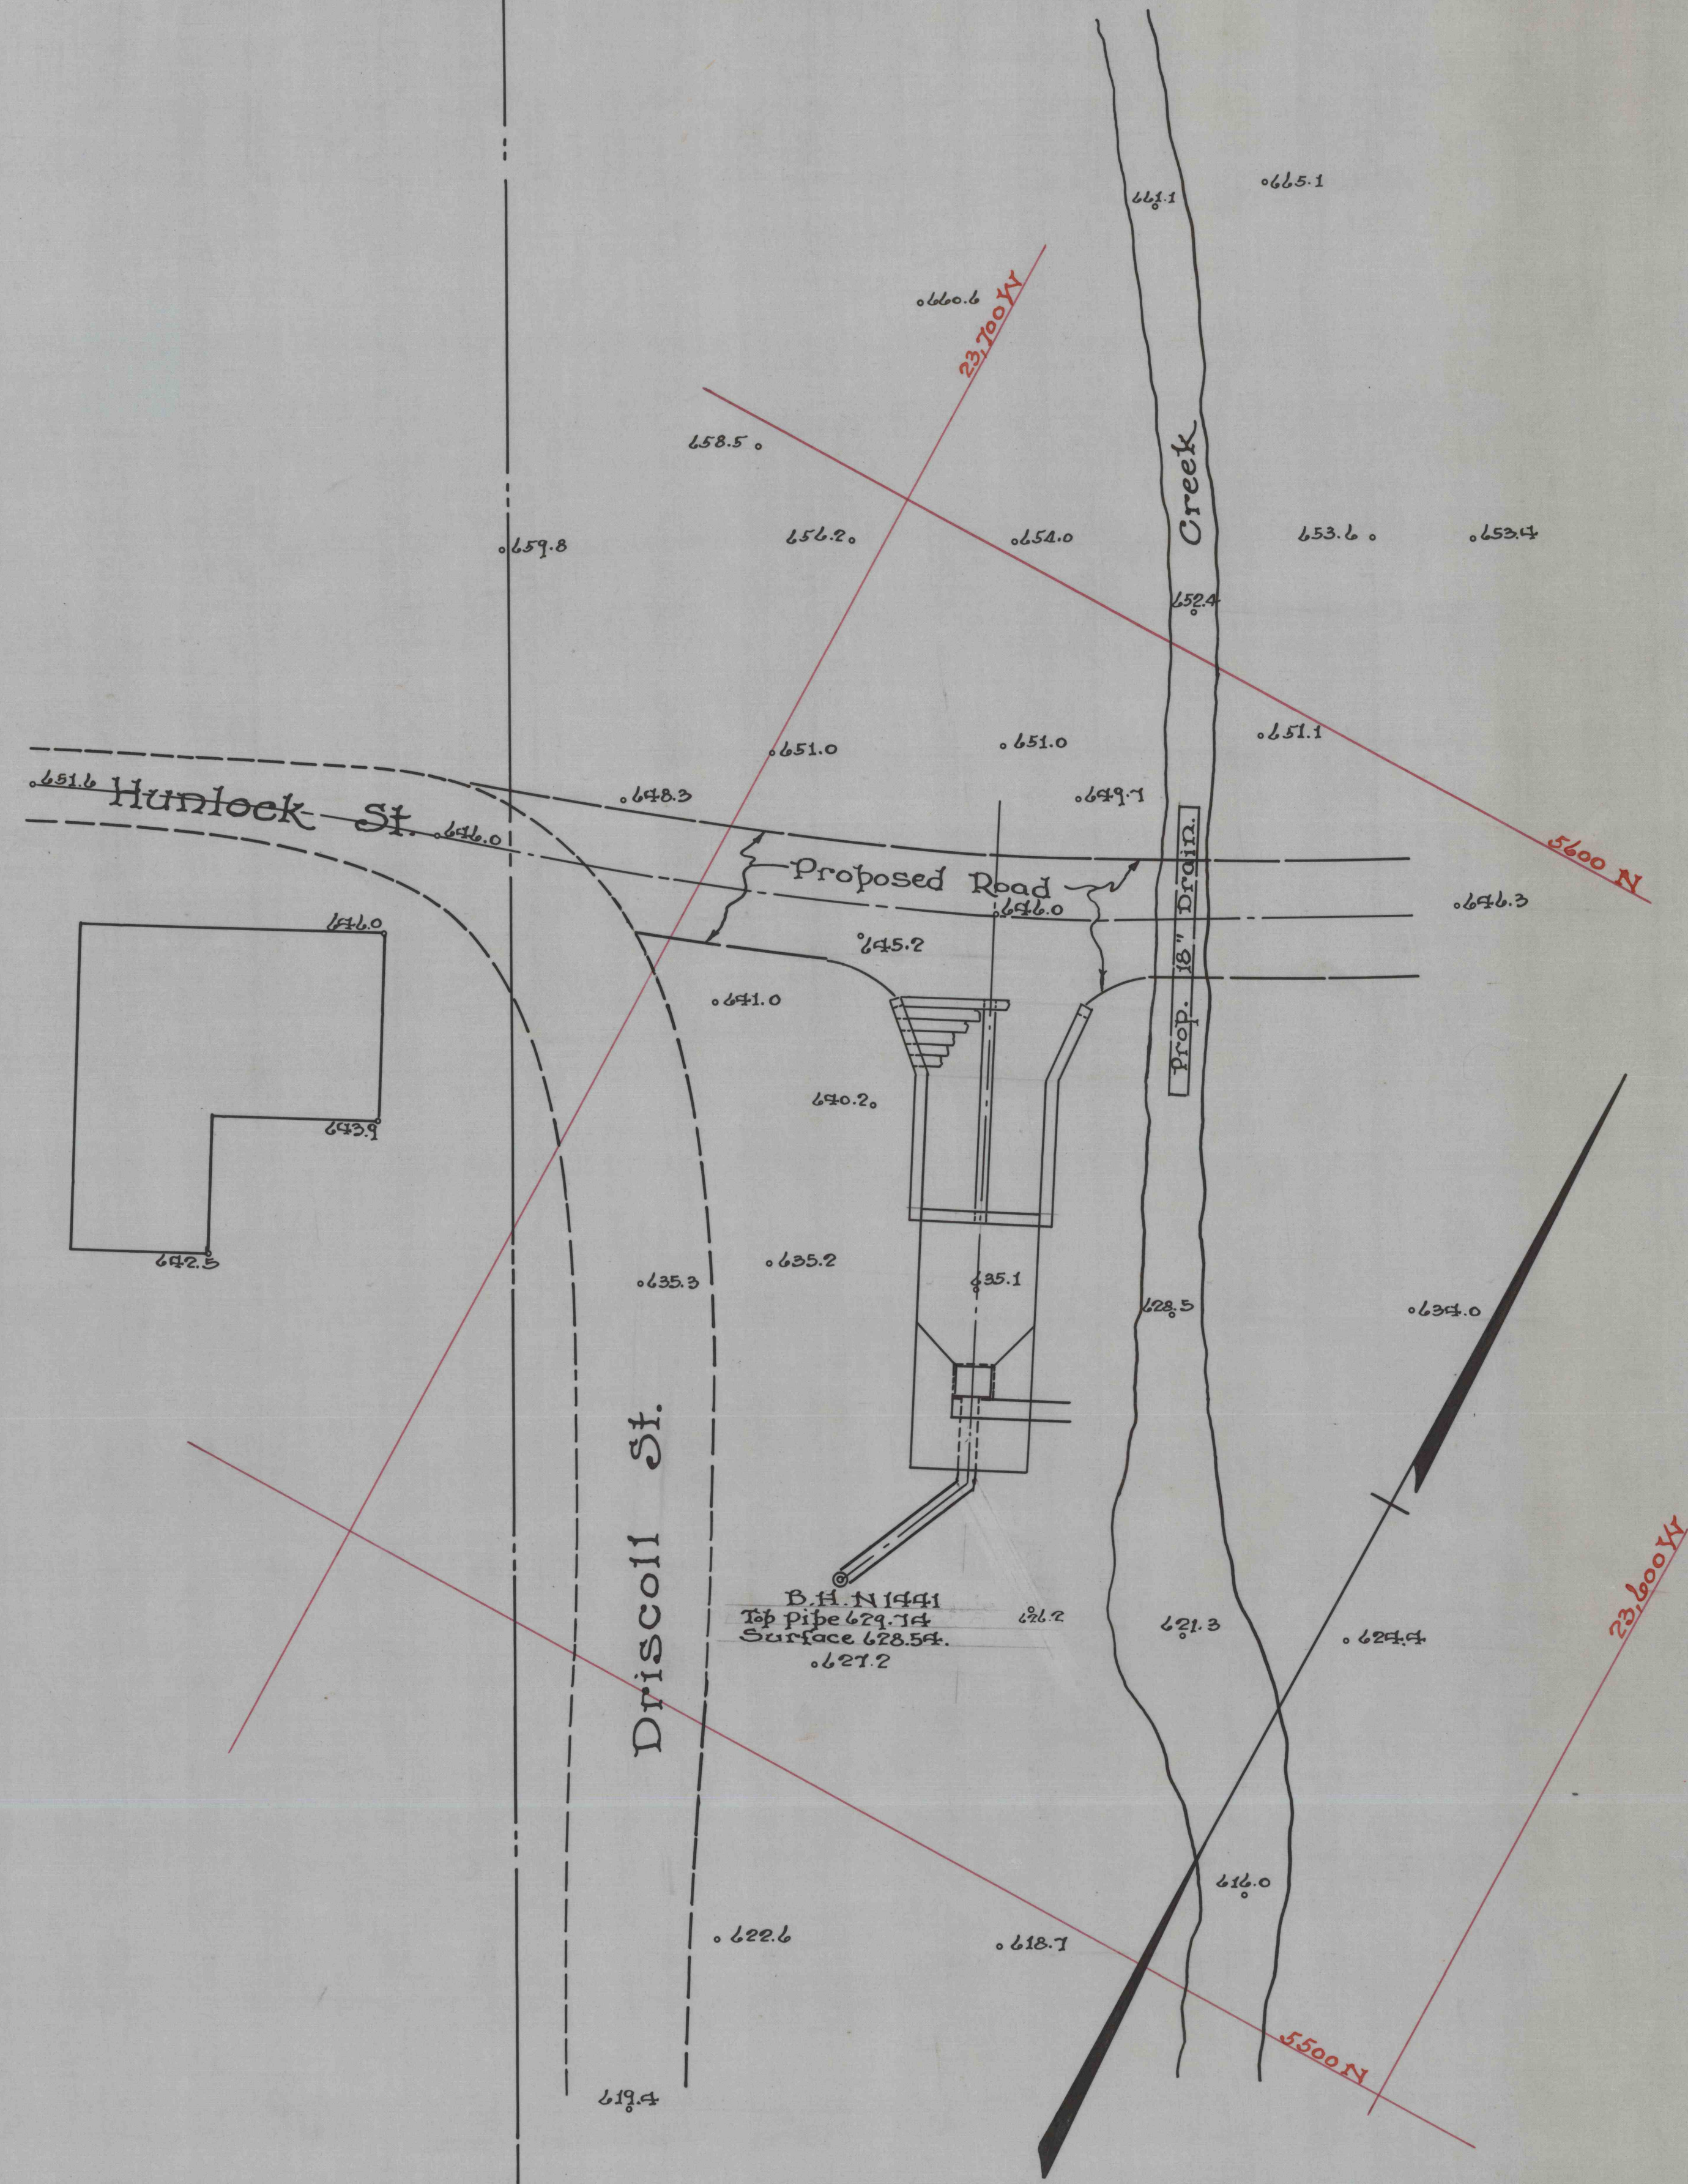

NOTTINGHAM COLLIERY
 SURFACE
 PROPOSED FLUSHING BIN, RAMP ETC.
 SCALE { PLAN 1"=10'
 SECTIONS 1"=4' APR. 17, 1945.
 6750 Rd. 77