


1/4" Clearance
Timber Block When Not In Place (Open)

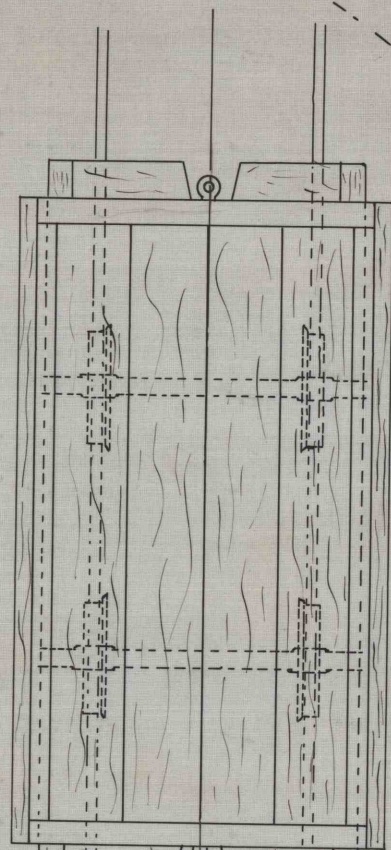

Timber Block In Place (Closed)

1/2" Plan of Timber Safety Block

Note

Distance From Top of Rail To
C of Timber Block Equals Distance
From Top of Rail To C of Bumper.


1" Rod-Support

Prop Hitched In
Roof And Bottom.


Top Rail.

1/2" Sectional View of Timber Block In Place.


DRAWING SHOWING METHOD OF CONSTRUCTING TIMBER SAFETY BLOCK

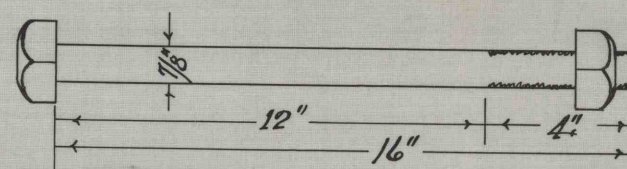

7/8" Bolts - Fastening Plate To Timber Block

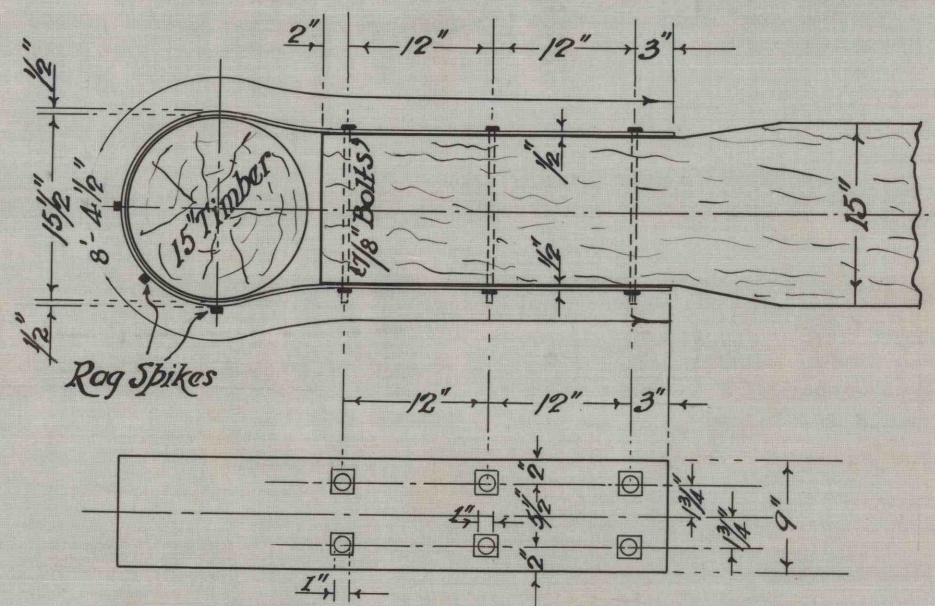

1" Detail of 1/2" Steel Plate for Timber Block

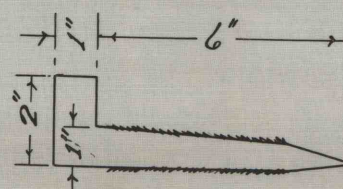

6" Rag Spike for Block Support.