


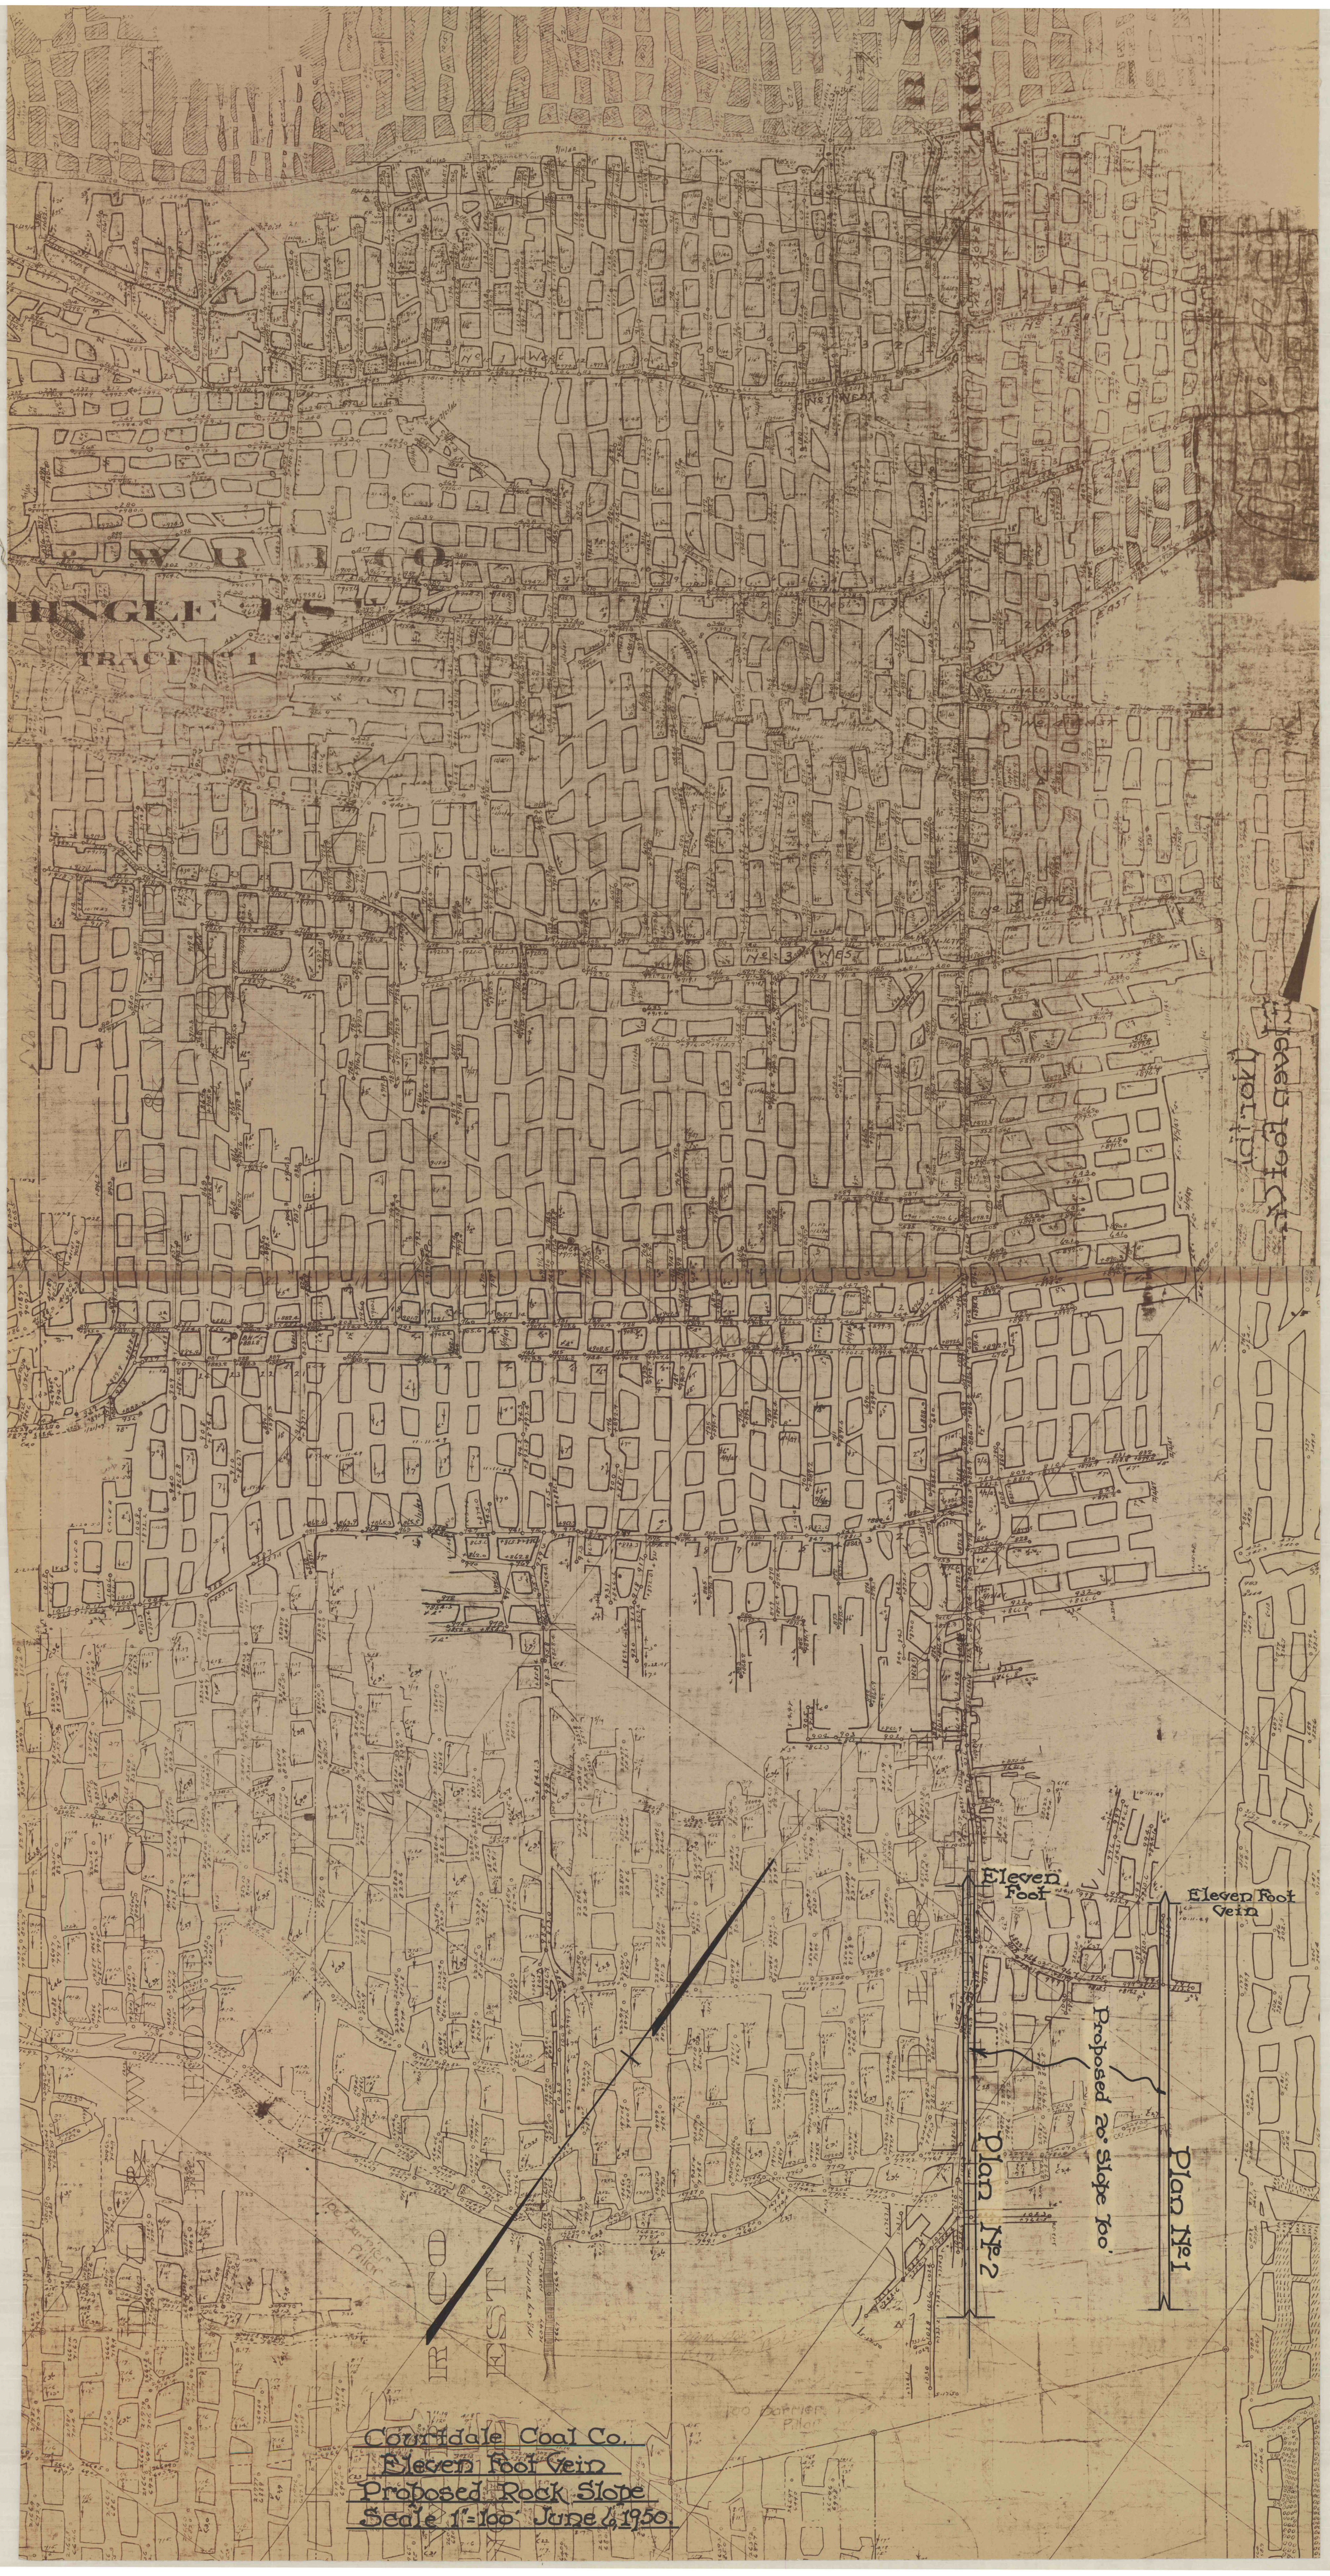

TRACT NO. 1

Eleven Foot Vein

Eleven Foot Vein

Eleven Foot Vein

Proposed 20° Slope 700'

Plan No. 2

Plan No. 1

COURTDALE COAL CO.
ELEVEN FOOT VEIN
PROPOSED ROCK SLOPE
SCALE 1"=100' JUNE 6, 1950