
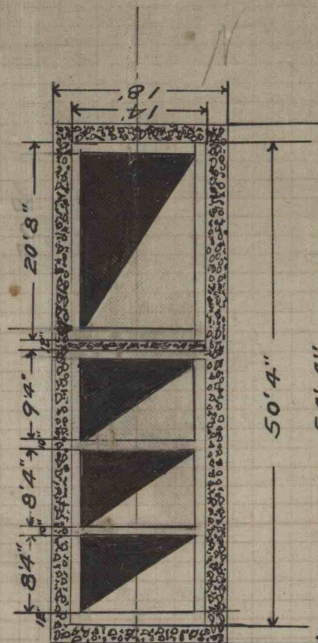


6330

LOOMIS SHIFTS
HANOVER TOWNSHIP
LUZERNE CO. PENN.
Engs. Office D.L.W. CMD

Scale 1"=20'

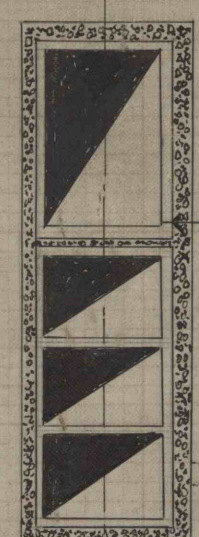

SECTION NO. 2 SHAFTE

LOOKING EAST
Scale 1"=20'


TOP OF CONCRETE +598.0



SECTION NO. 1 SHAFTE

LOOKING EAST
Scale 1"=20'

TOP OF CONCRETE +598.0

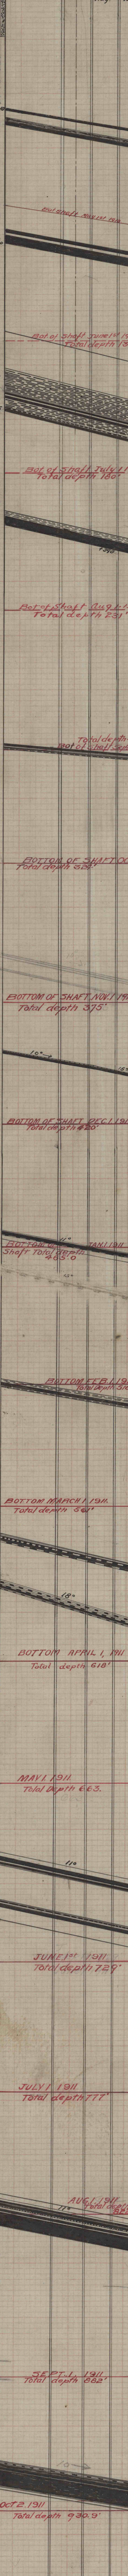

