


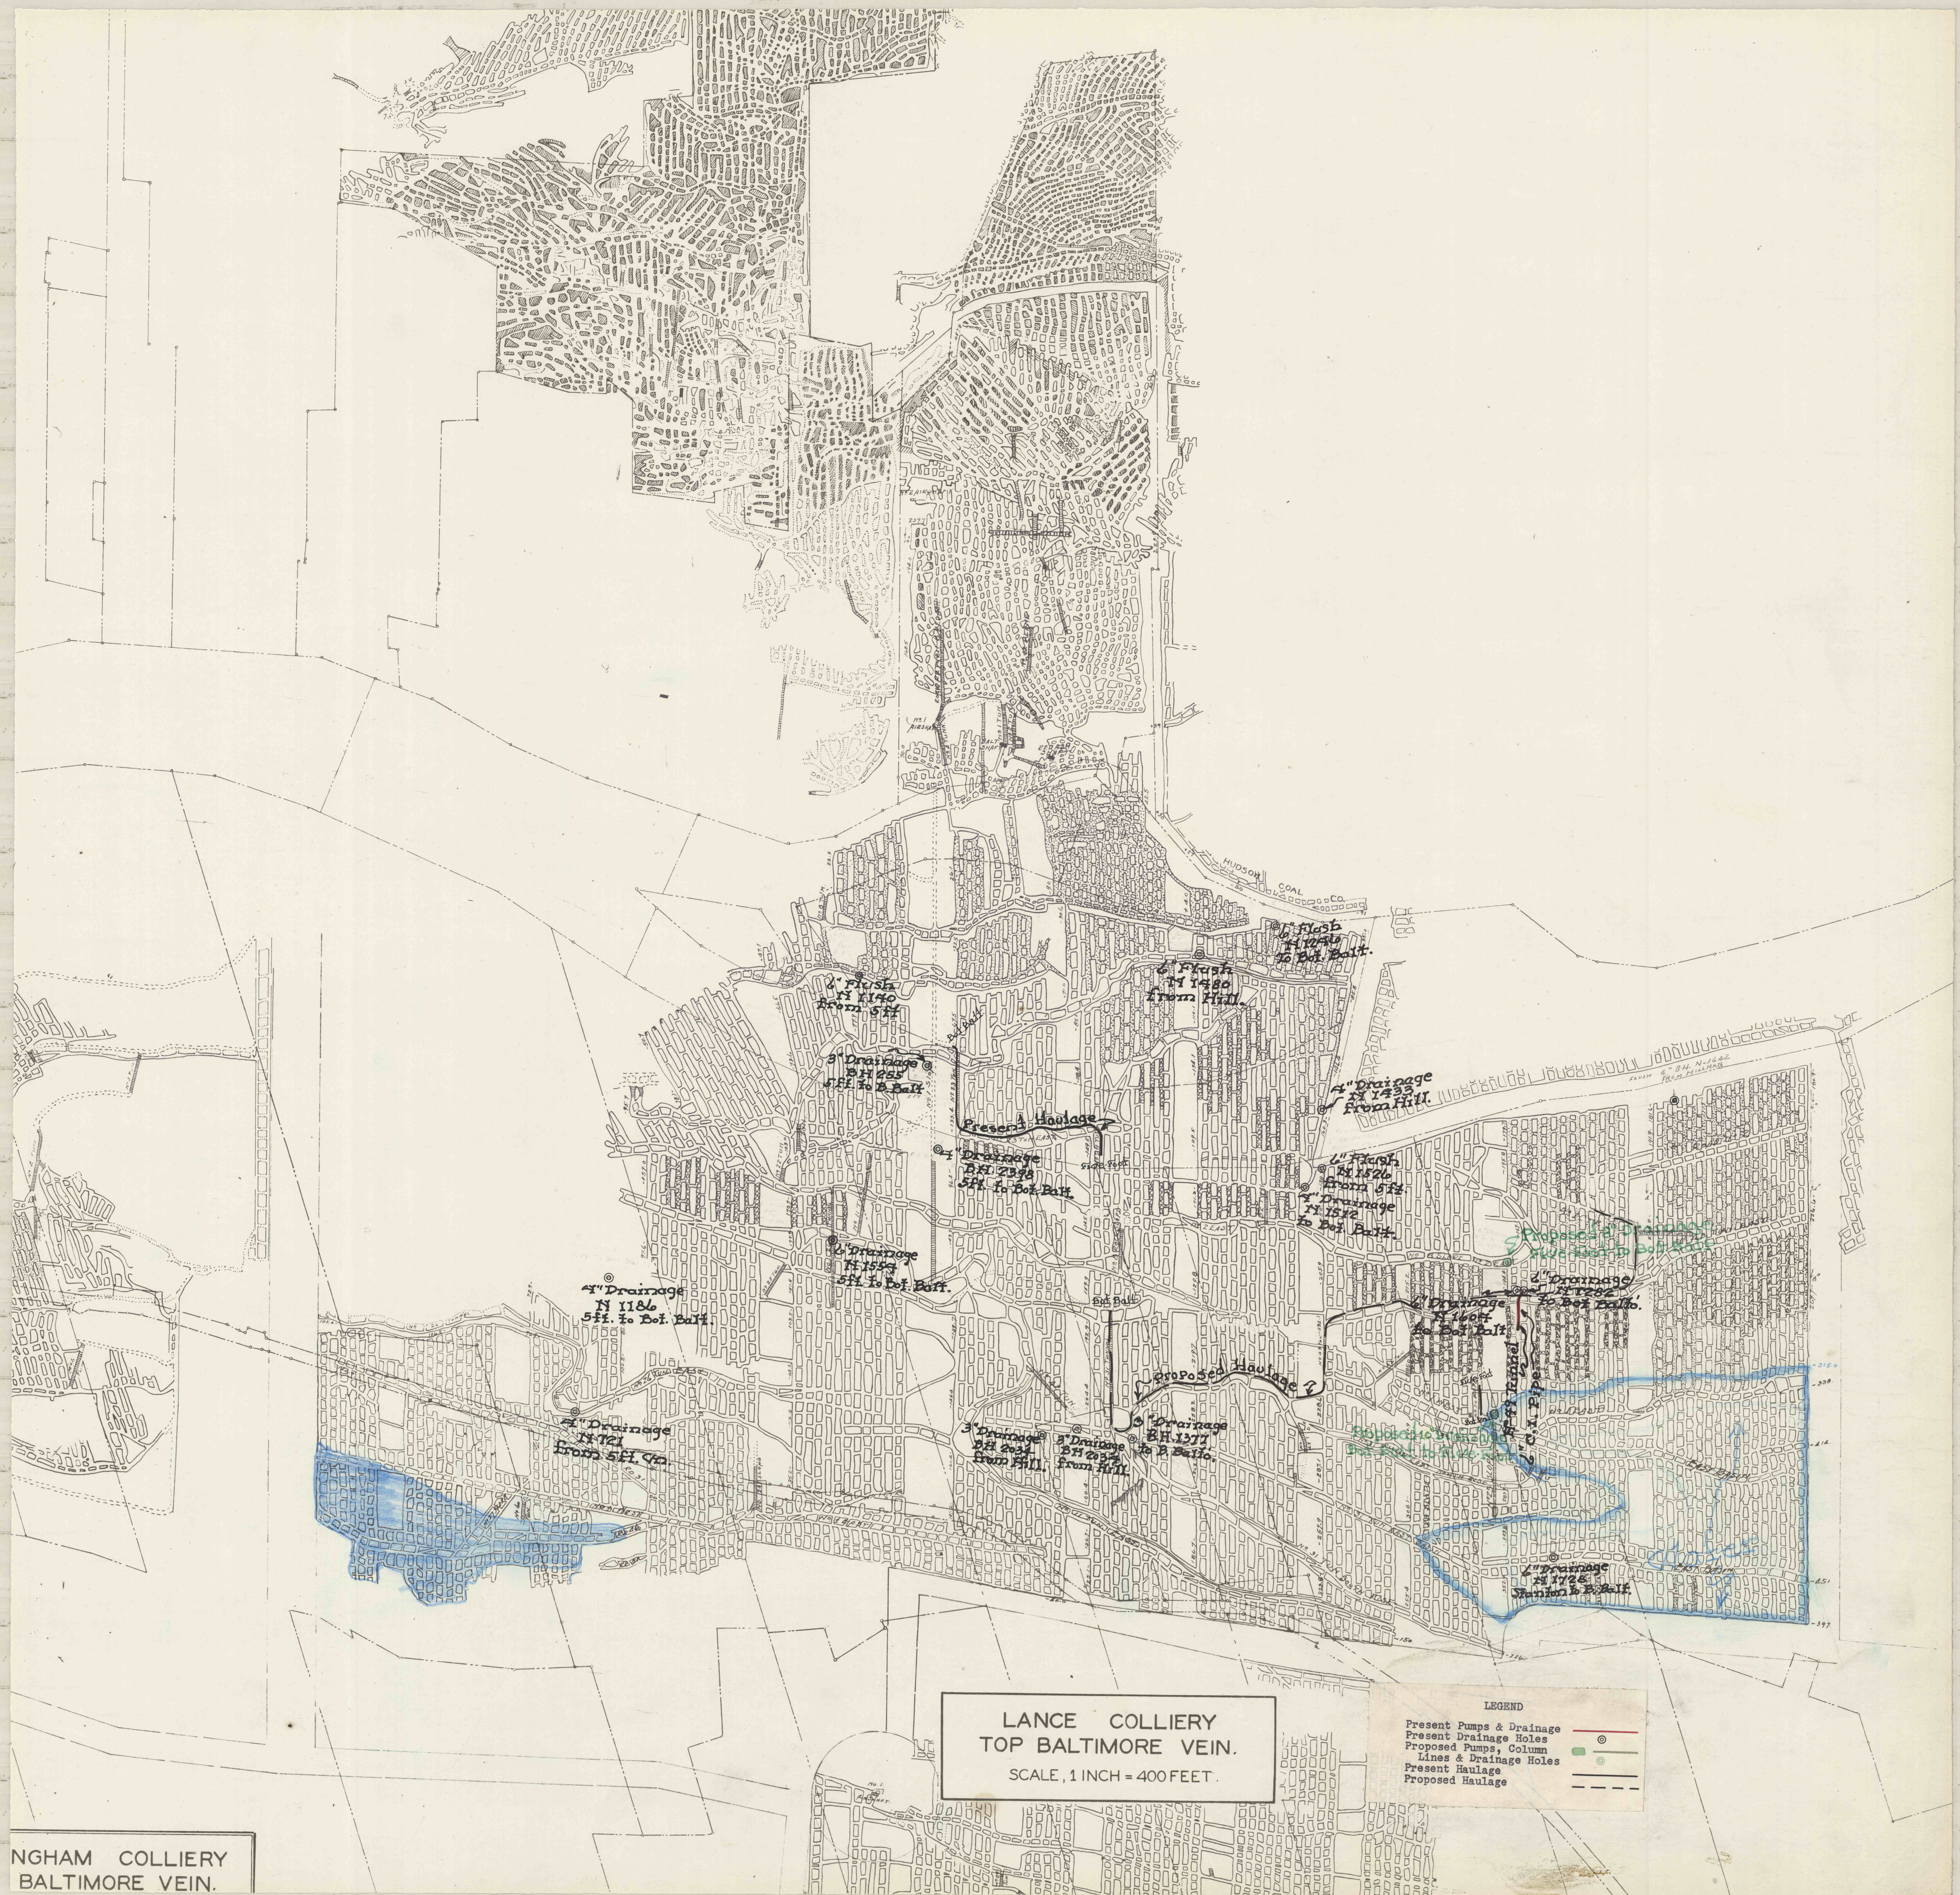

LANCE COLLIERY
TOP BALTIMORE VEIN.
SCALE, 1 INCH = 400 FEET.

- LEGEND
- Present Pumps & Drainage
 - Present Drainage Holes
 - Proposed Pumps, Column
 - Lines & Drainage Holes
 - Present Haulage
 - Proposed Haulage

NGHAM COLLIERY
BALTIMORE VEIN.