


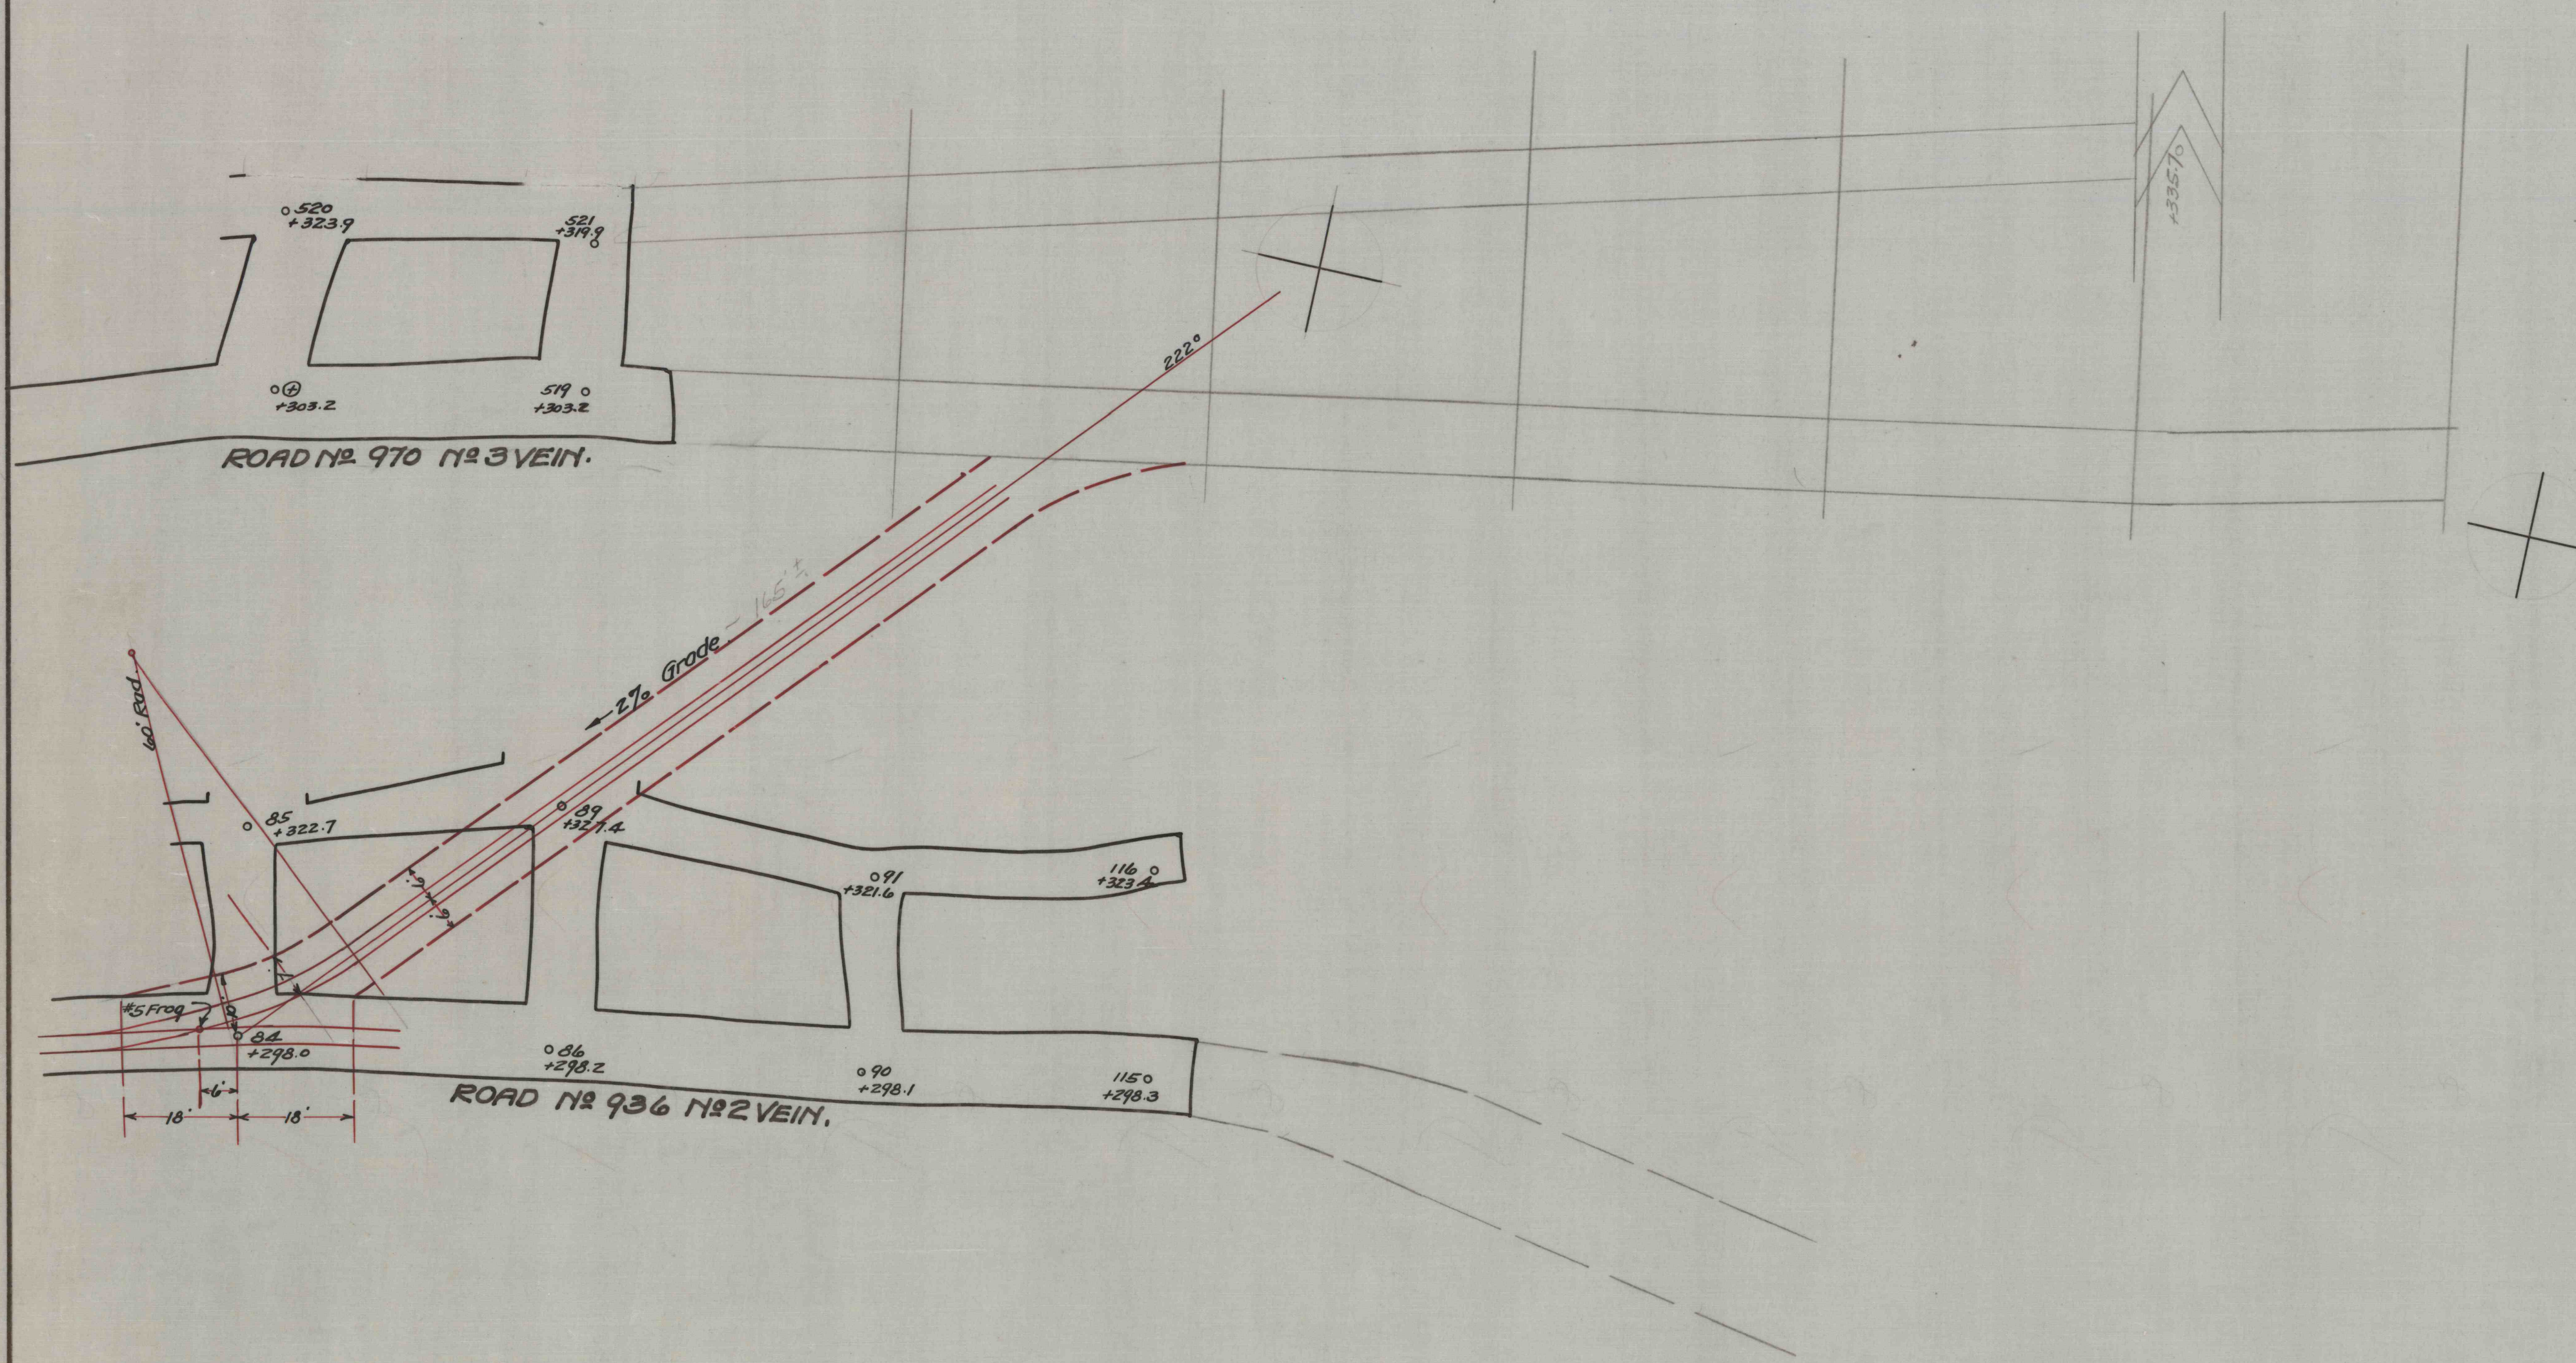

PROPOSED TUNNEL
ROAD NO 936 NO 2 VEIN TO THE NO 3 VEIN
TRUESDALE COLLIERY
JAN. 1937 SCALE 1"=20'