



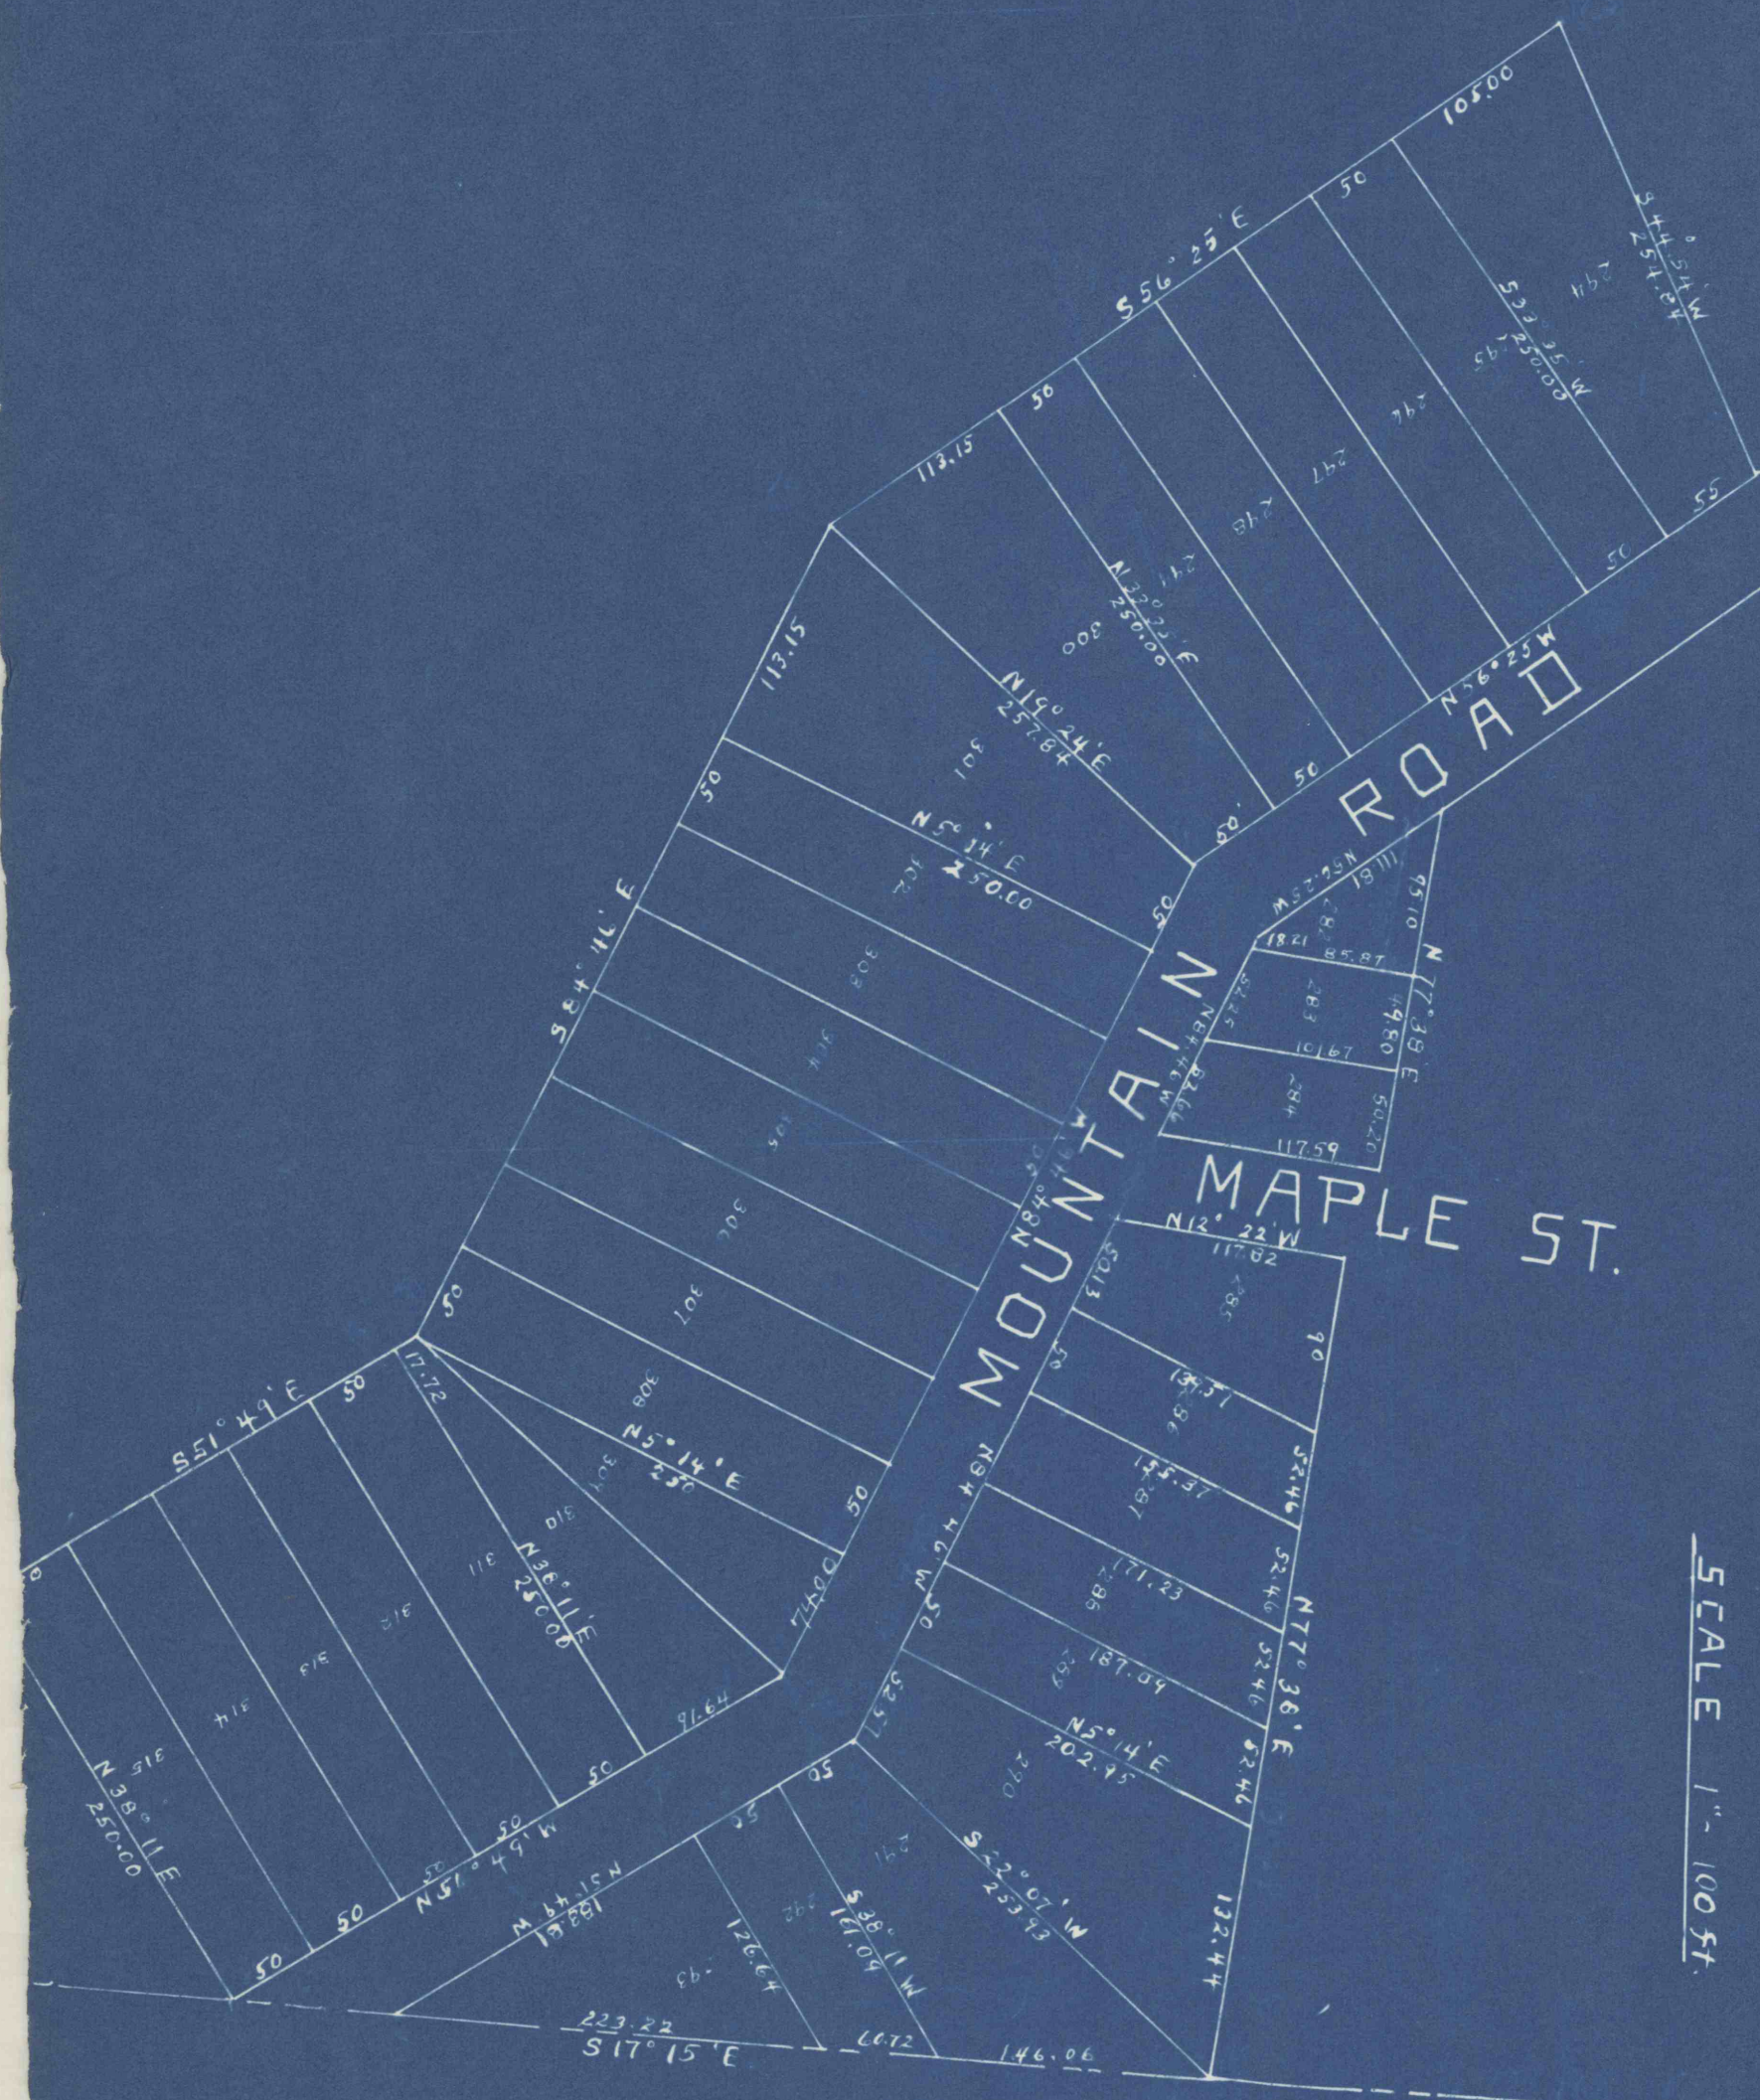

PLOT-H
ALDEN COAL CO. and ALDEN REALTY CO.
ALDEN STA. PA.
NOV. 15, 1940
SCALE 1" = 100 ft.

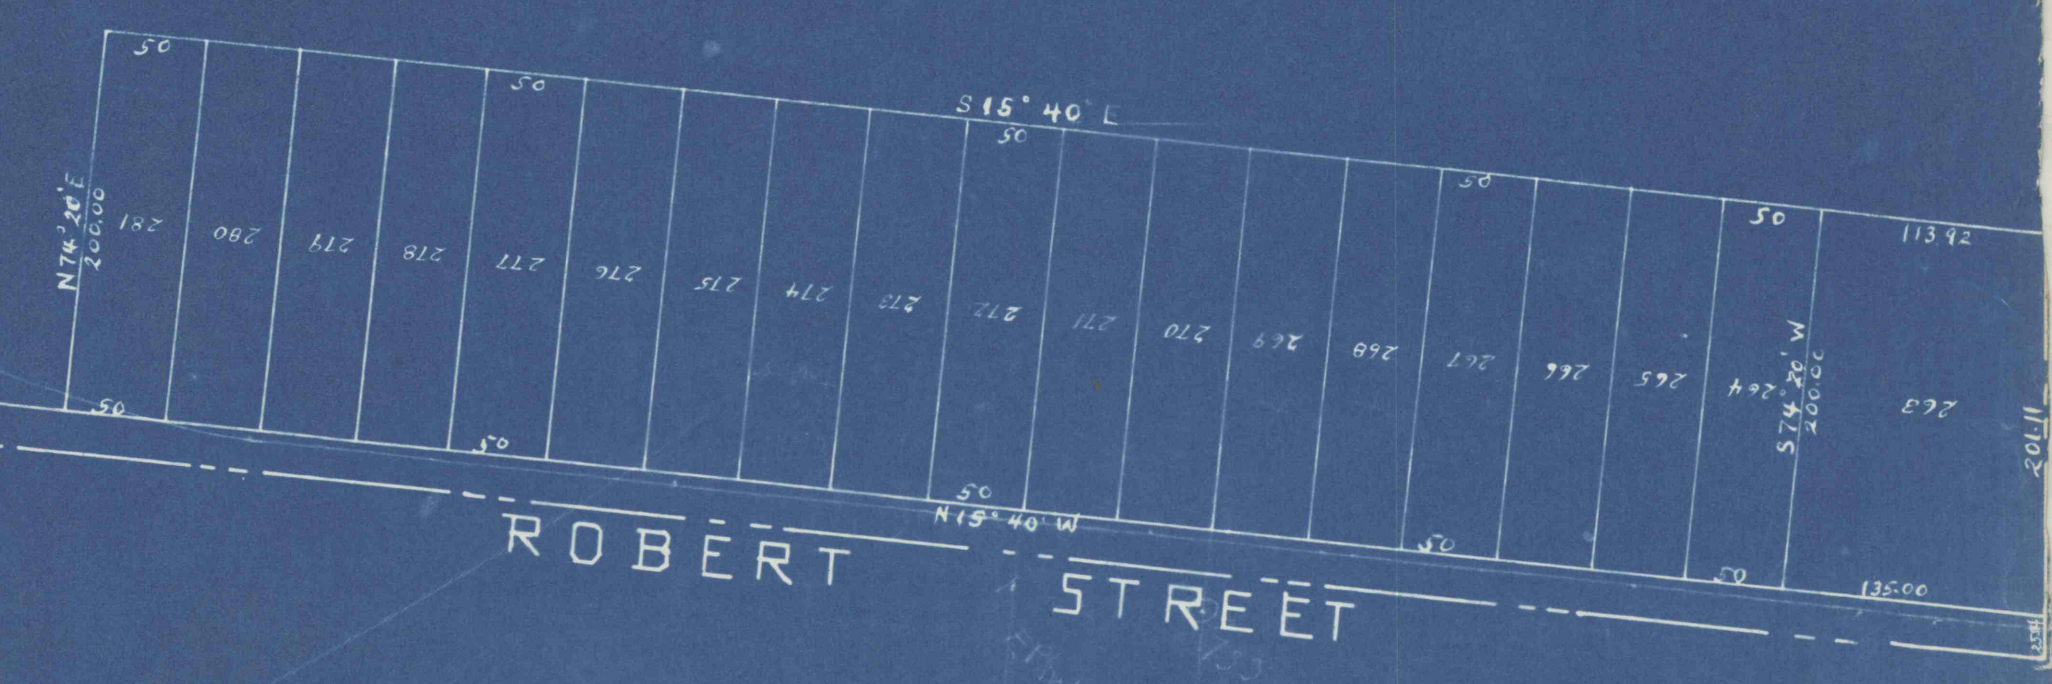

PLOT-J
ALDEN COAL CO. and ALDEN REALTY CO.
ALDEN STA. PA.
NOV. 15, 1940
SCALE 1" = 100 ft.