


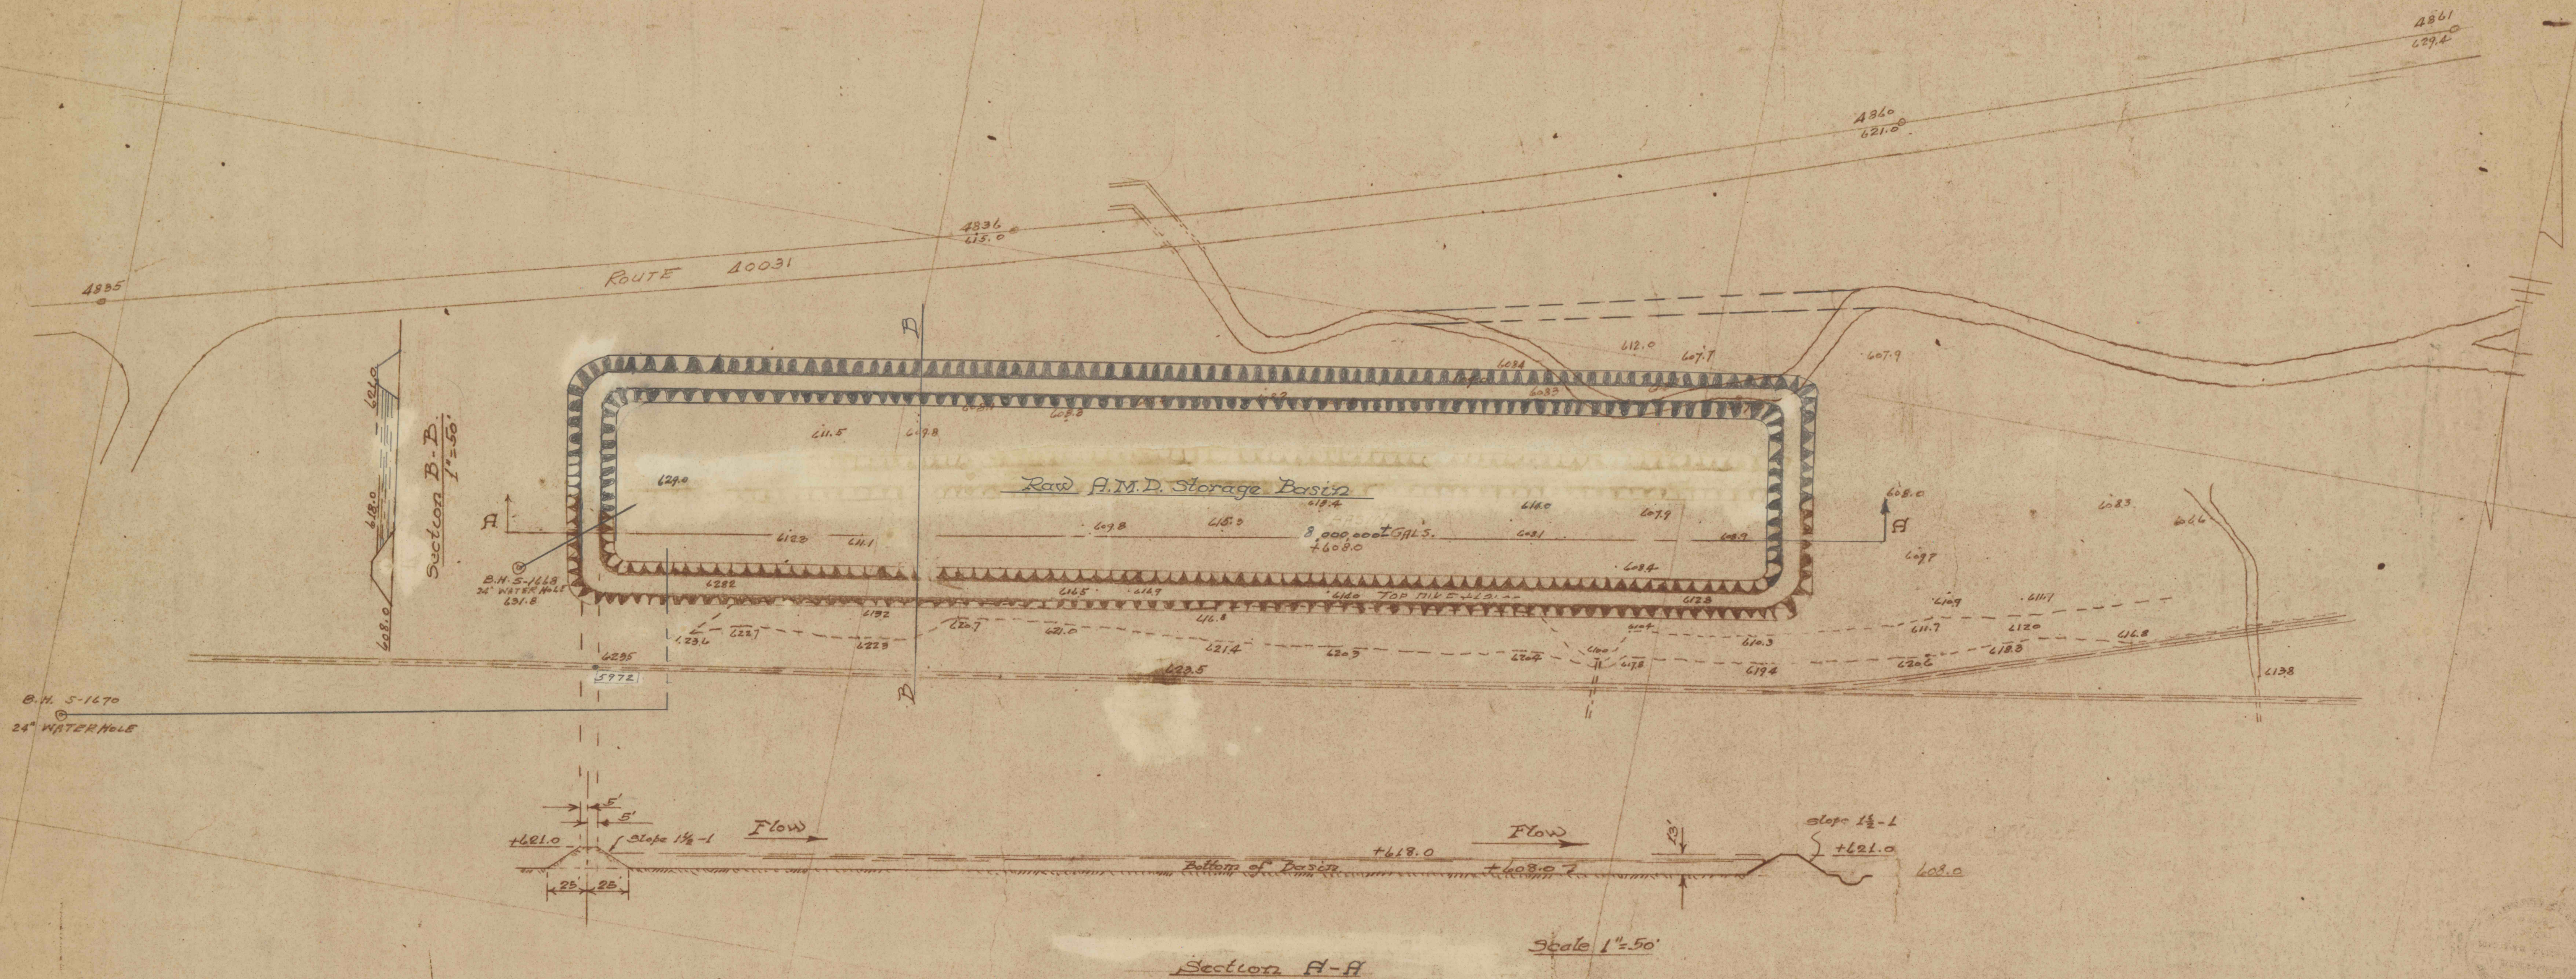

Map #2
 Wanamie #18 Colliery
 Surface
 Showing A.M.D. Treatment Complex
 Scale 1"=50' Nov. 1969
 Revised Feb. 1970.