


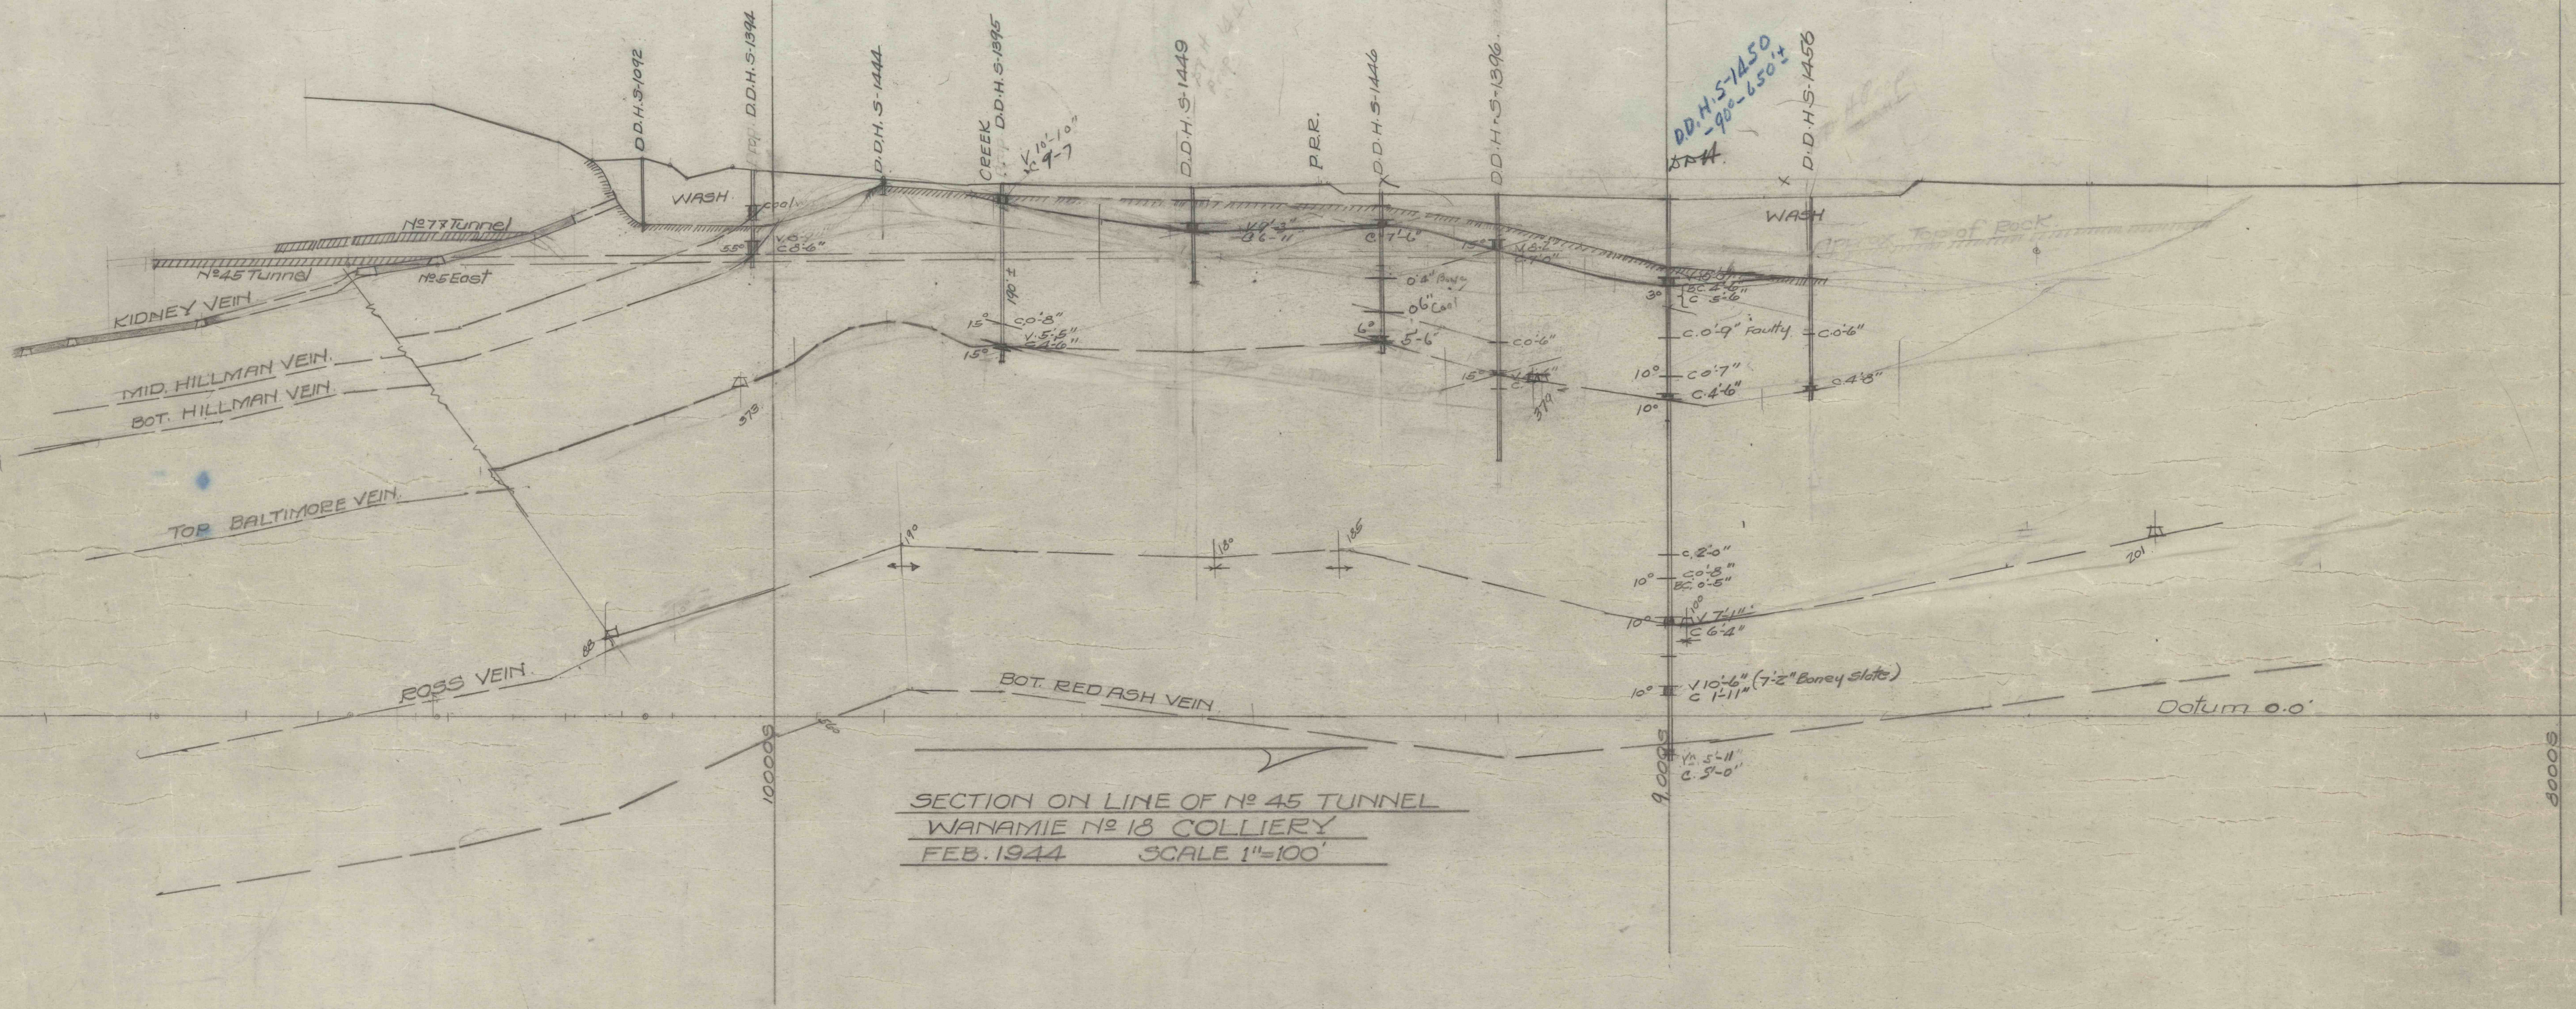

SECTION ON LINE OF No 45 TUNNEL
WANAMIE No 18 COLLIERY
FEB. 1944 SCALE 1"=100'