


EXACT LOCATIONS
GIVEN ON MAP
#100
USBM # 306460

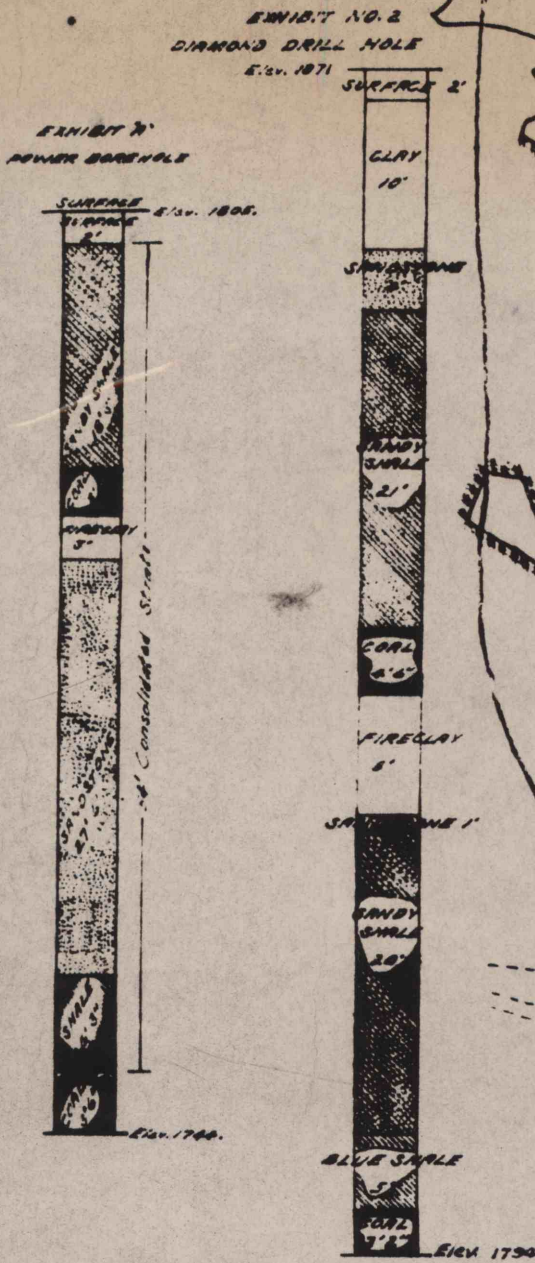

MAP TO ACCOMPANY REQUEST FOR AUTHORIZATION TO MINE WITHIN THE SAFETY ZONE ESTABLISHED BY ACT NO. 729 OF THE GENERAL ASSEMBLY.
 SHOWING A PART OF HUGHES NO. 4 MINE AND PART OF THE BENS CREEK SHARP MINE NEAR BENS CREEK IN THE "B" OR LOWER KITTANNING COAL SEAM.
 SHOWING THE AREA TO BE MINED, & THE PLANNED METHOD OF MINING.

I HAVE CAREFULLY EXAMINED THIS MINE MAP AND THE STRATA IN THE POWER BOREHOLE SHOWN, AND TO THE BEST OF MY KNOWLEDGE AND BELIEF, FEEL, THAT THE MINING OF THE COAL SEAM AS INDICATED WILL NOT SUFFICIENTLY DISTURB THE OVERLYING STRATA.

County No. 77

03019

373

23X

3064