


- | | | | |
|---------------------------|--------------------------------------|-----------------------------|--------------------------------------|
| 1. No. 1 Mine Drift | 11. Screen House | 21. Locomotive Shed | 31. 72" Reclaim Tunnel |
| 2. No. 2 Mine Drift | 12. Jig Plant | 22. Rotary Rock Dump | 32. Emergency Escapeway |
| 3. Shop Building | 13. Fine Coal Plant | 23. Overland Rock Conveyor | 33. Headhouse 60" & 72" Belt |
| 4. Spare Parts Building | 14. Thickeners | 24. Dynamite Shed | 34. 600-Ton Loadout Bin |
| 5. Office & Change Room | 15. Dryer | 25. Cap House | 35. Oil Storage Tanks |
| 6. Supply House | 16. Transformer Block | 26. 200-Ton Rock Bins | 36. Two Houses (Storage & Classroom) |
| 7. Carpenter's Shop | 17. Temporary Construction Buildings | 27. Sewage Treatment Plant | 37. Storage Building |
| 8. Belt Transfer Building | 18. Overland Belt | 28. Headhouse Overland Belt | 38. Truck Scale |
| 9. Tunnel | 19. Double Breaker House | 29. Radial Stacker Pad | 39. Treatment Ponds |
| 10. Stacker | 20. Pad for Fan (Removed) | 30. 60" Reclaim Tunnel | 40. Fresh Water Pond |
| | | | 41. Sheds |

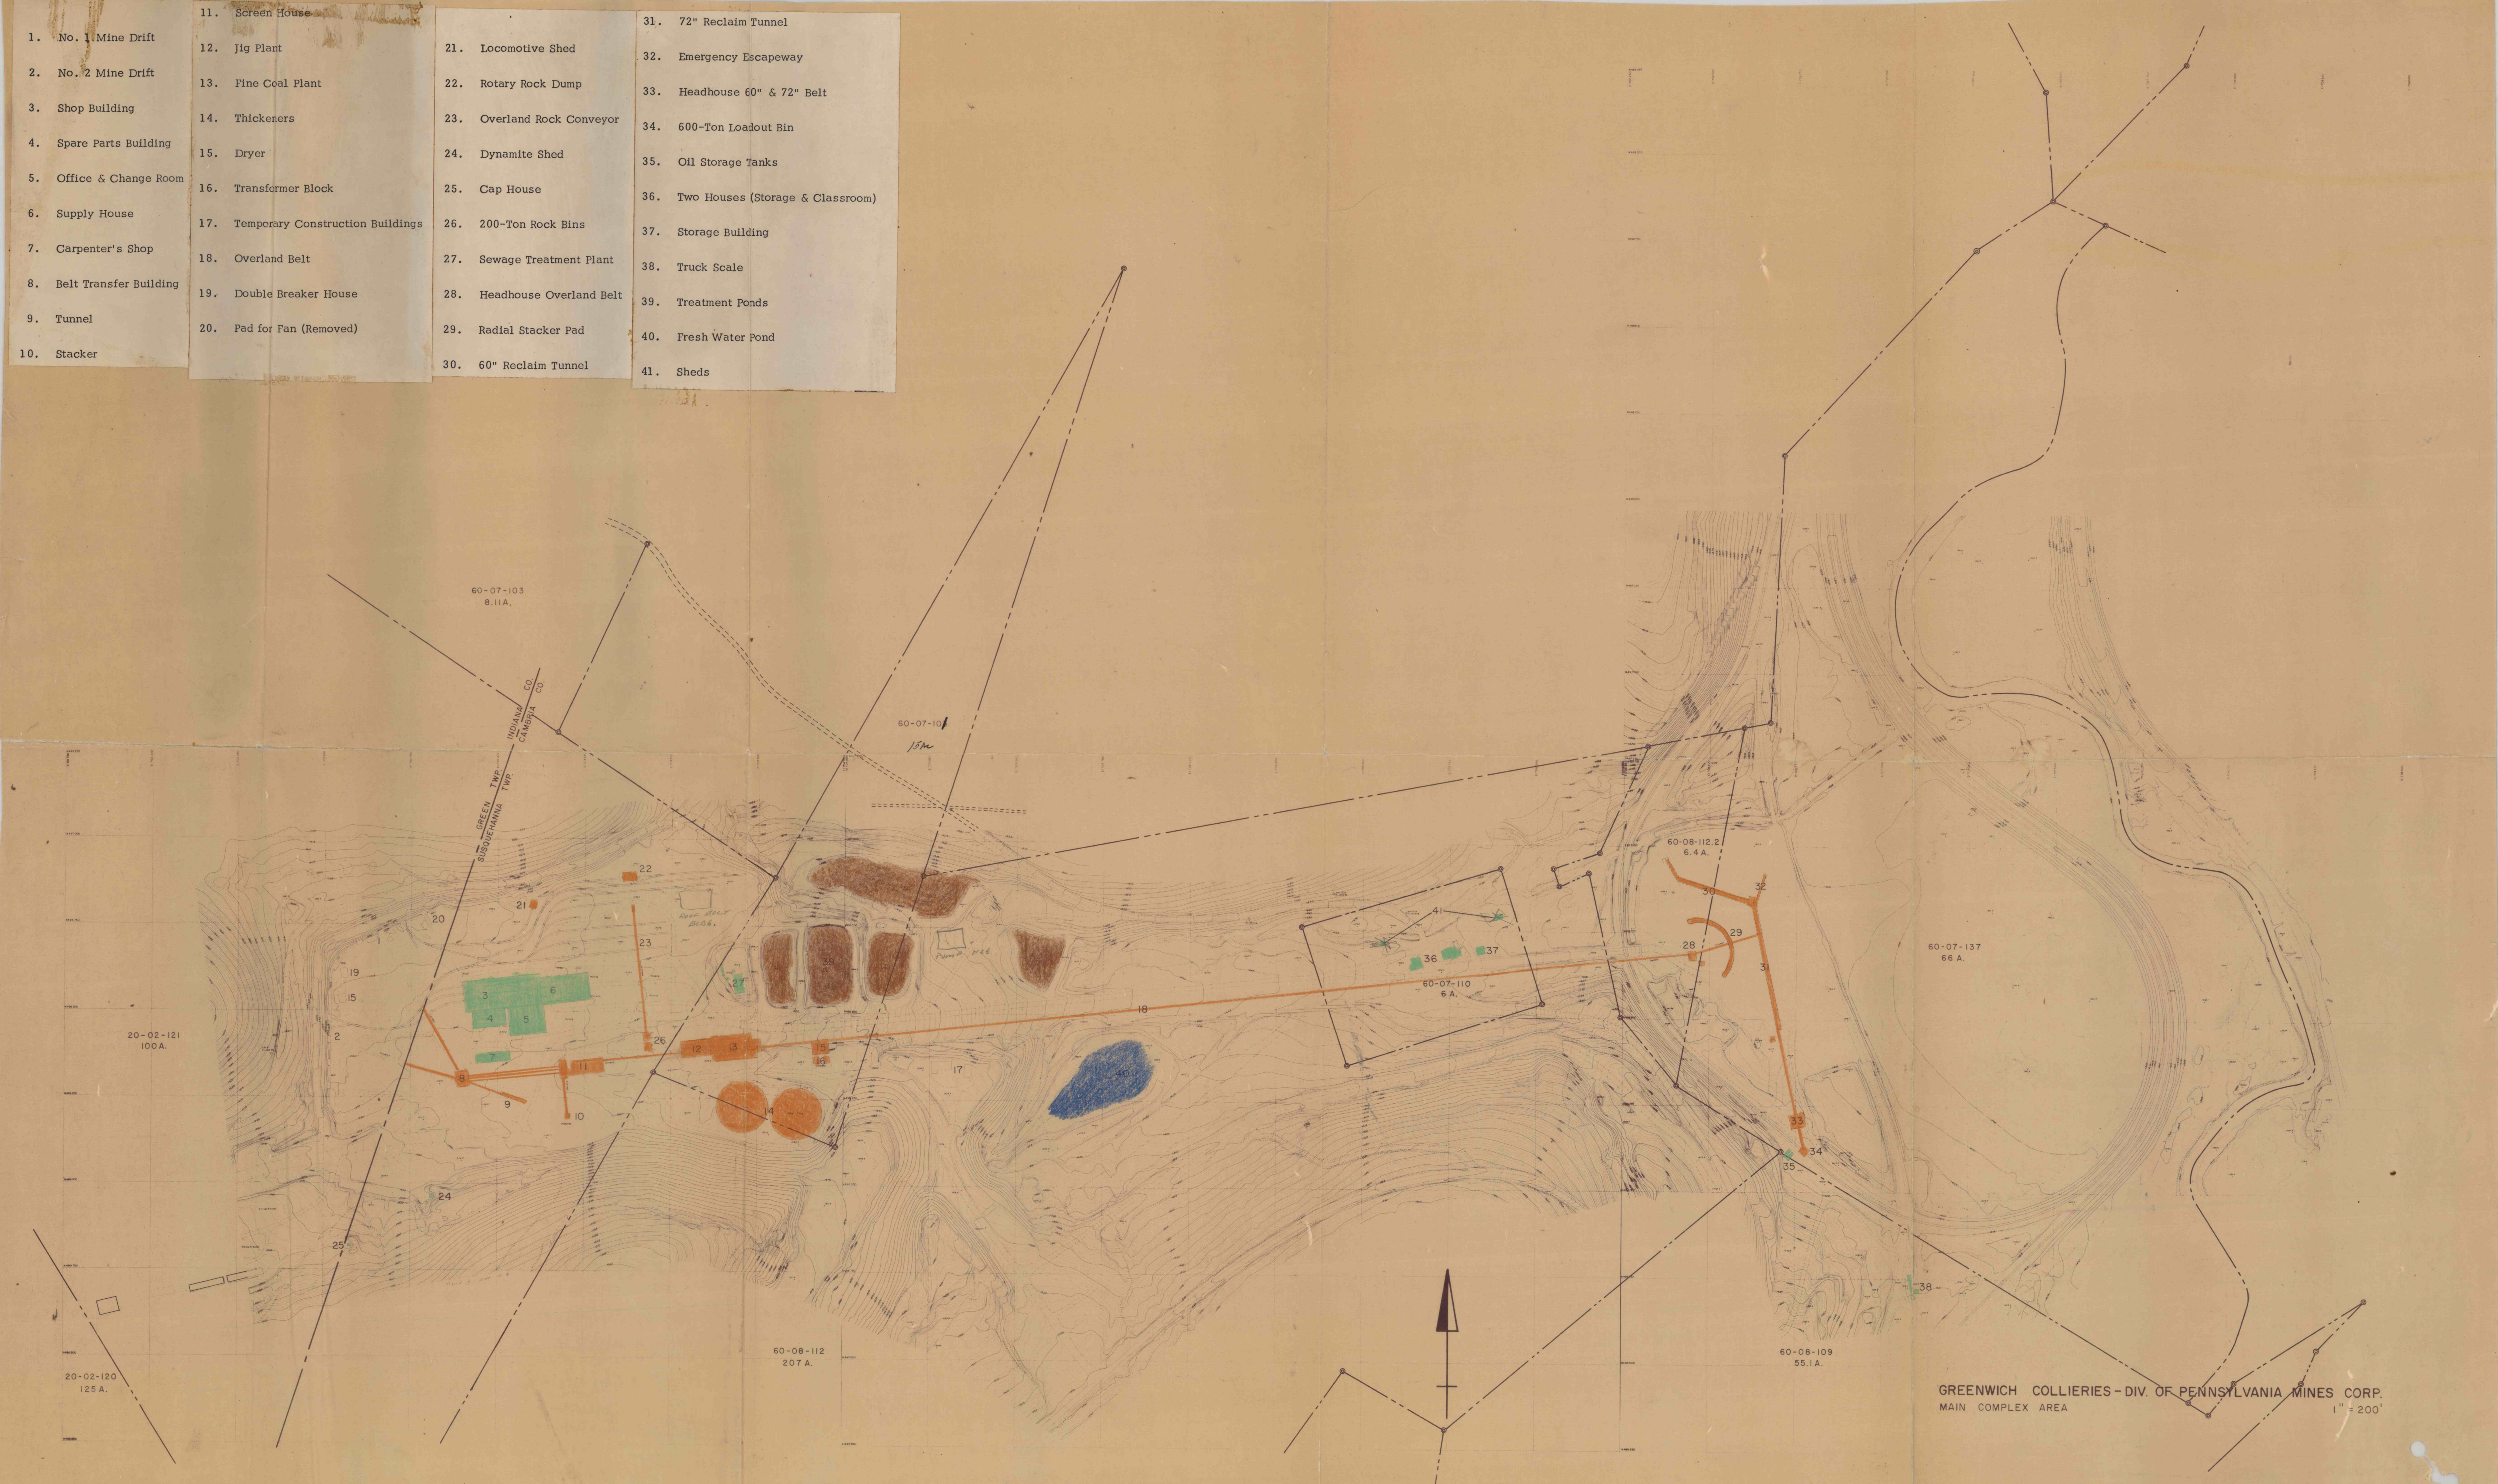

GREENWICH COLLIERIES - DIV. OF PENNSYLVANIA MINES CORP.
 MAIN COMPLEX AREA
 1" = 200'