

JAMES & PEARL BENNETT SUR.
CLFD BIT COAL CORP. COAL

W. M. McDONNELL TR.
CLFD BIT COAL CORP. COAL
R. WALTER GRAY SUR.



JOHN O ANDERSON
CLFD BIT COAL CORP. COAL

ROBT. C CARL SUR.

J ANDERSON TR.
ADAM THUR SUR
C. B. C. CORP. COAL

LENHART & BLOP
CLFD BIT COAL CORP.
JOHN VERCHICH SUR.

BOUGHER TR.
ADAM THUR SUR.
C. B. C. CORP. COAL

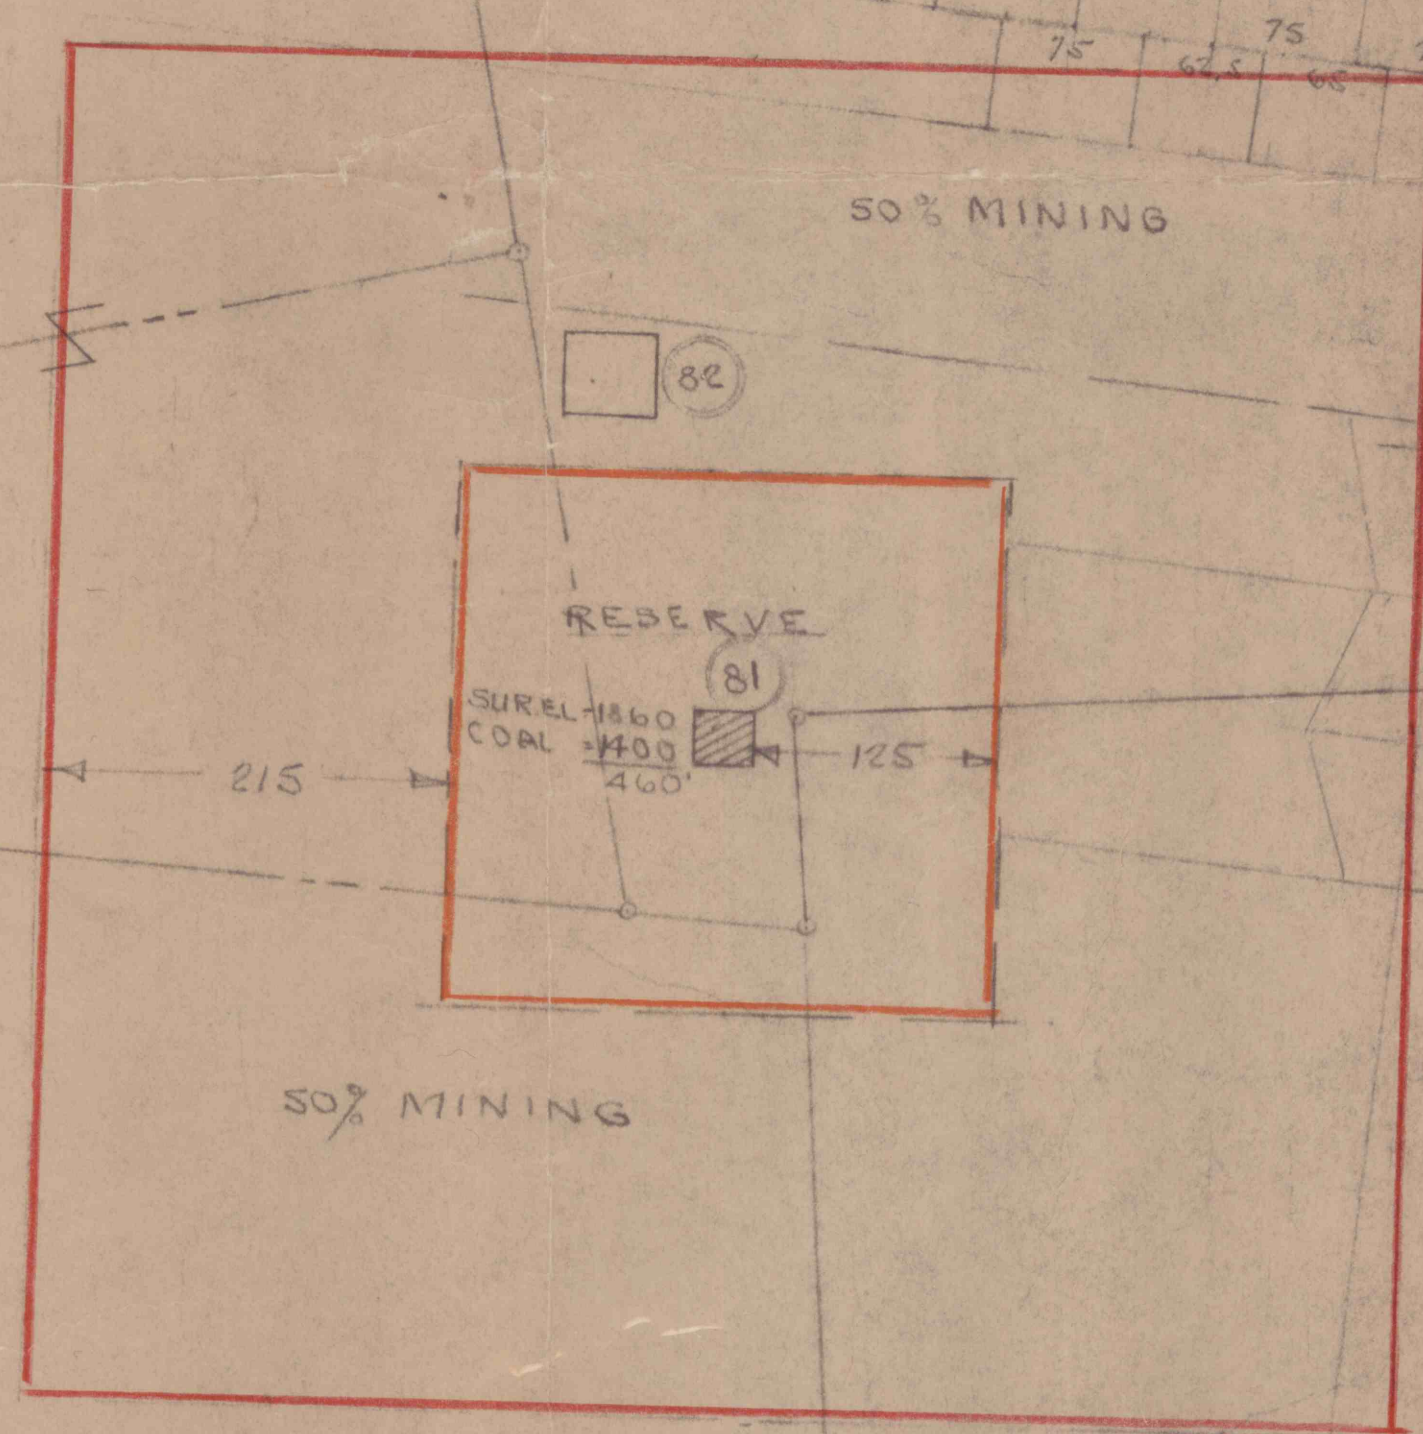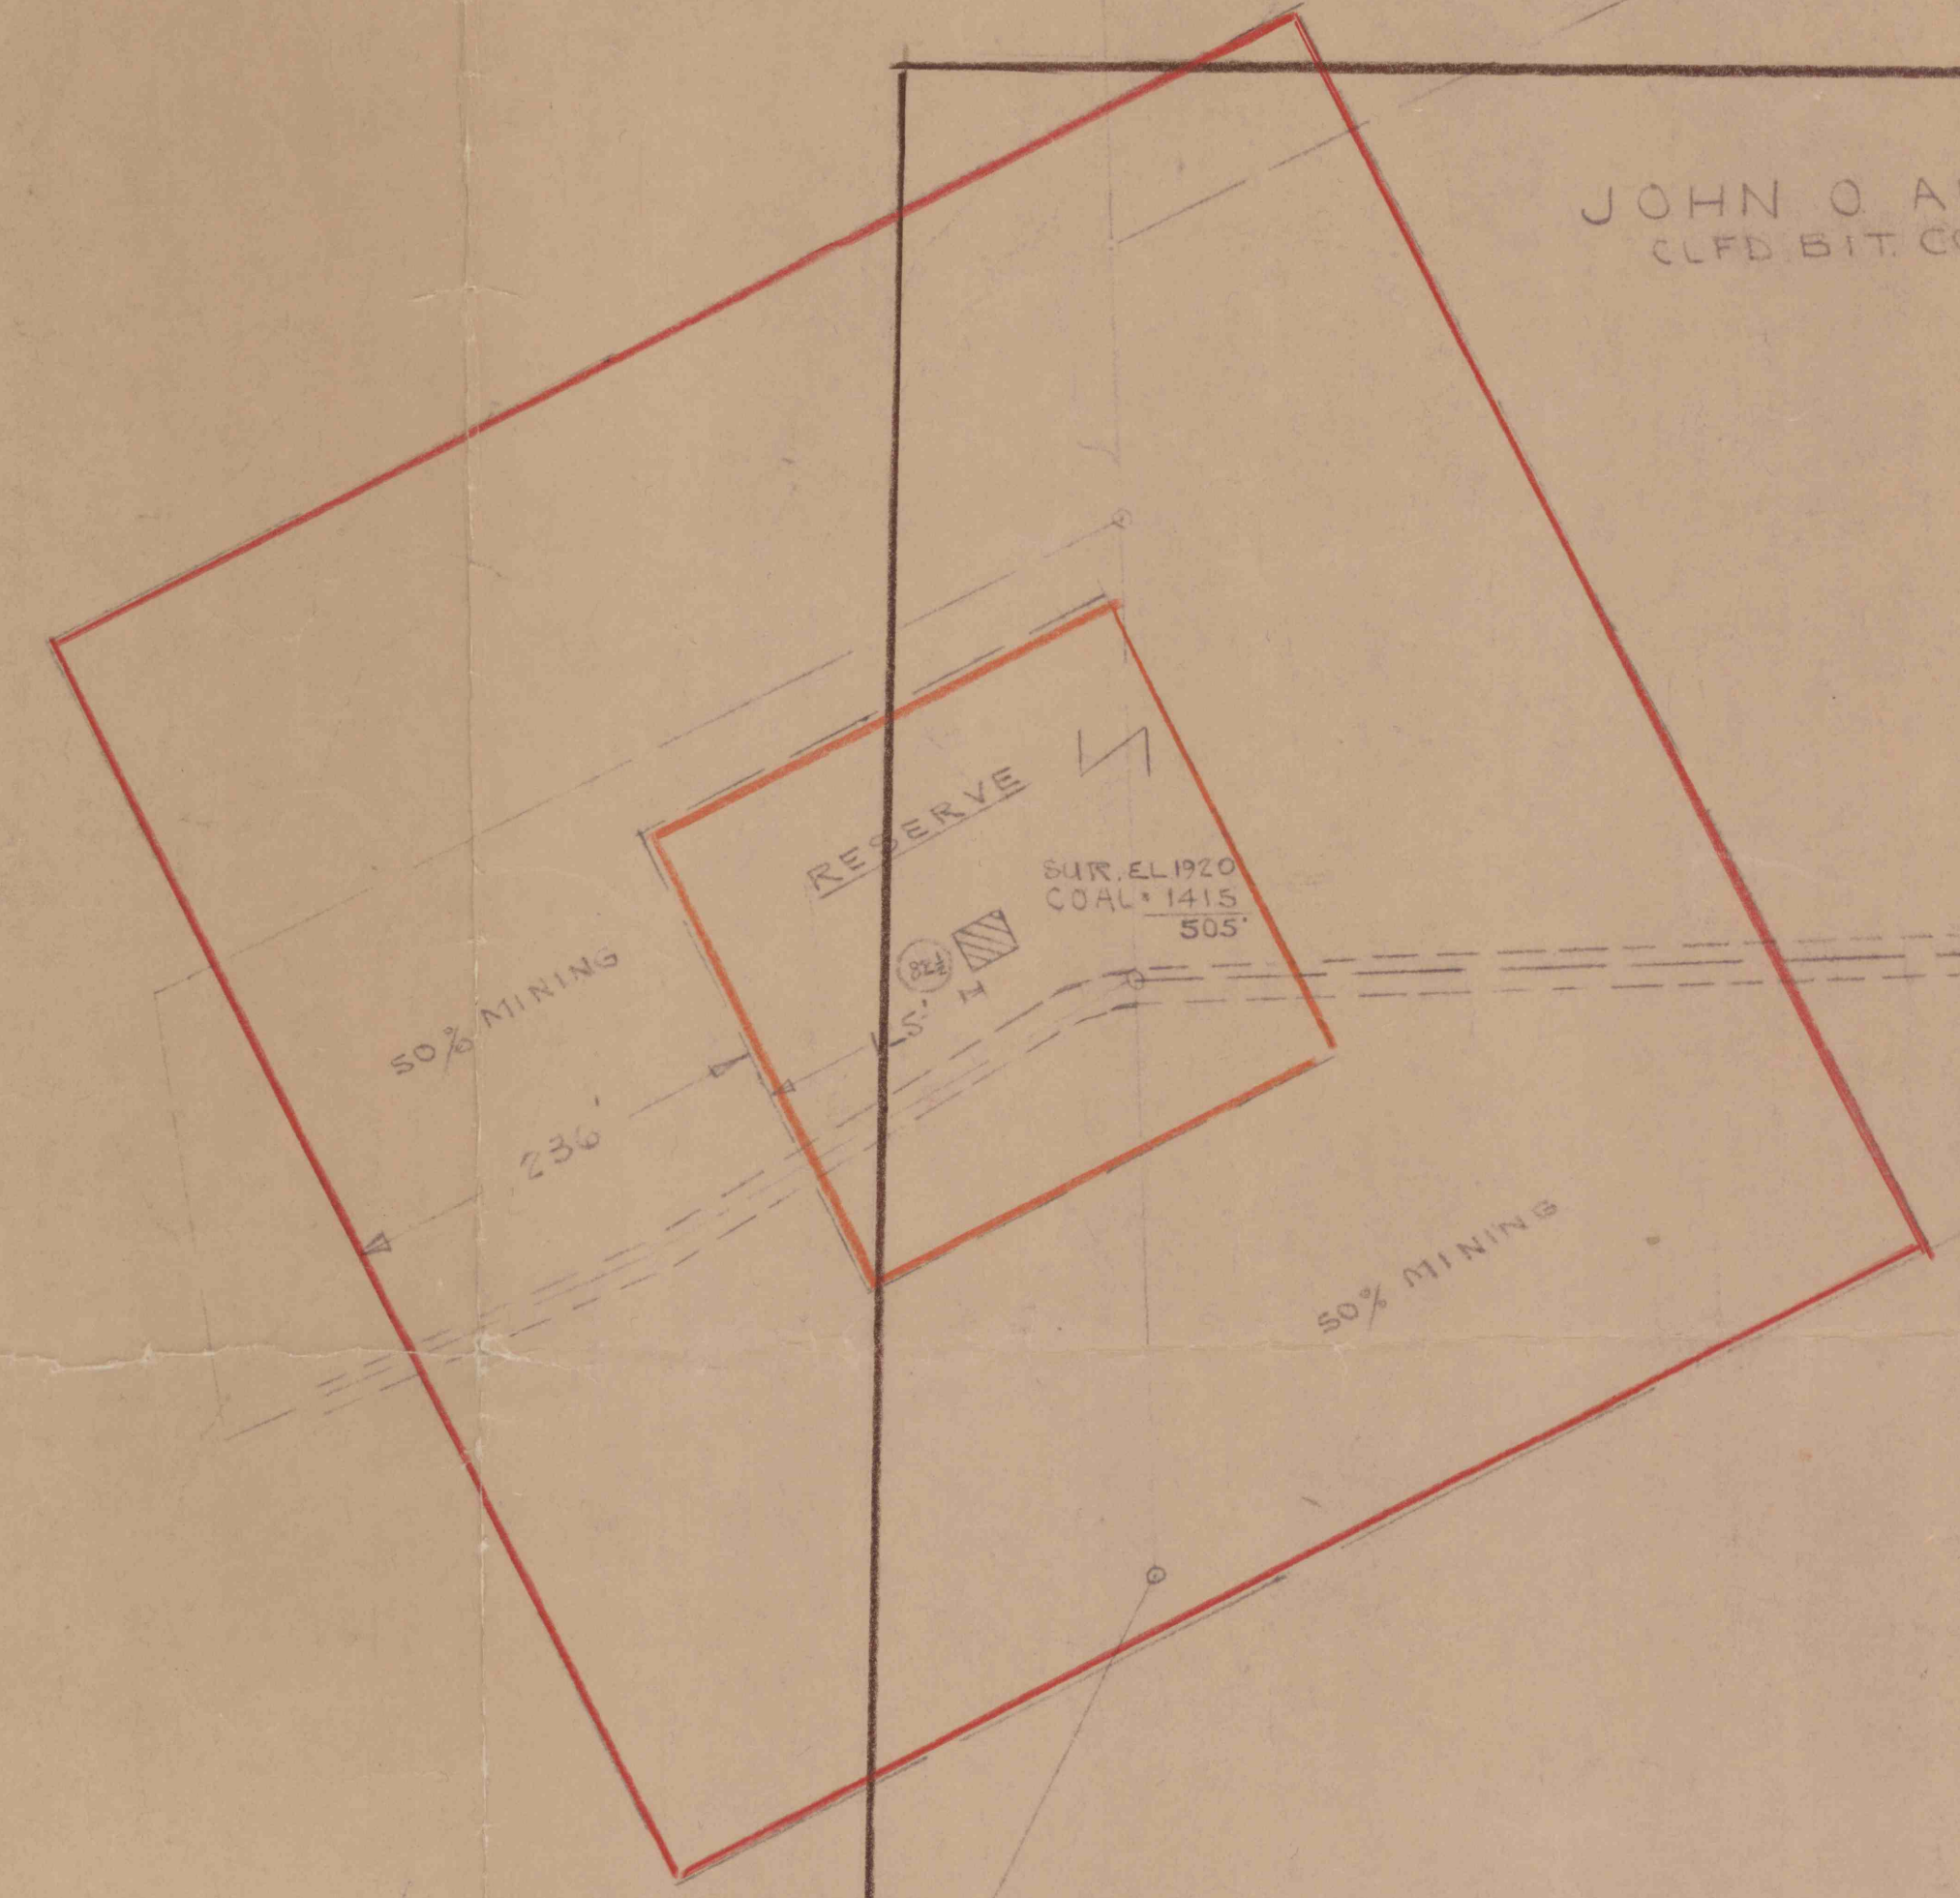

FRANK A FRESH TR.
C. B. C. CORP. SUR. & COAL

FRANK PETERS TR.
ADAM THUR SUR.
C. B. C. CORP. COAL



D.D.M. 100
SURF. EL. 1500.00
B. EL. 1300.00