




THE DRAINAGE

30'

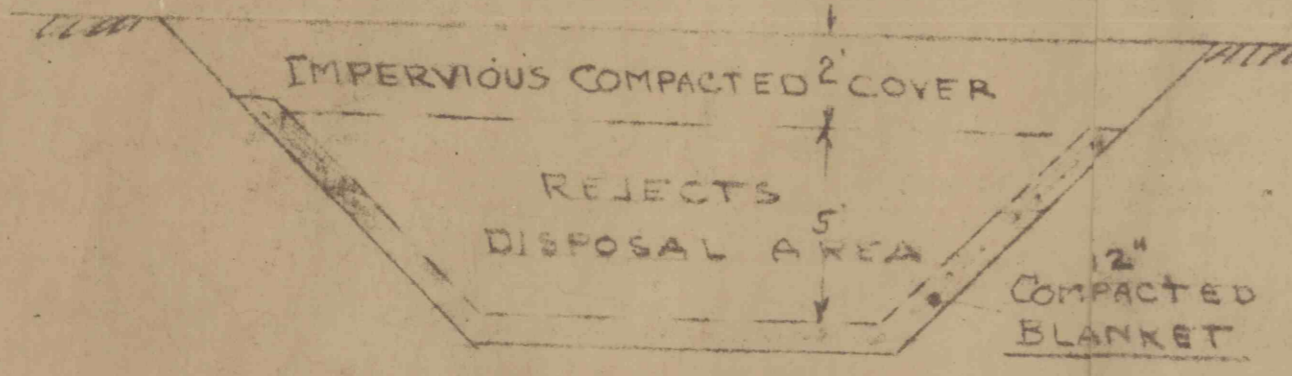

SEC. THRU REJECTS DISPOSAL TRENCH
NO SCALE

COAL
00 24 HRS. DEFN +
00 21

SEC.
NO SCALE

NO SCALE

T 575

A SYDNEY DERINGER (COAL)
36245

INDIANA COUNTY
CAMBRIA COUNTY
JOSEPH SCHLERETH HRS

JOSEPH SCHLERETH HRS. (SUR)
SYDNEY DERINGER (COAL)
89.21 AC

MARTHA KEITH HRS. SUR
W. DERINGER EST. (COAL)

MAE KARINSEY (SUR) &
W. DERINGER EST. COAL
50.00 AC

STEWART ANDERSON
C B CO. (COAL)

LUC GRECH SUR
C B CO. (COAL)

GLENN HINES (SUR)
W. DERINGER EST. (COAL)
128.94 AC

GOLDIE MILLAR (SUR)
& SYDNEY DERINGER (COAL)
66.90 AC

GOLDIE MILLAR (SUR)
W. DERINGER EST. (COAL)
67.43 AC

FRED G. LIEB (SUR)
W. DERINGER EST. (COAL)

JAMES WOOD (SUR)
W. DERINGER EST. (COAL)

FRAN'S WOOD SUR
W. DERINGER EST. (COAL)
65.00 AC

JOHN PENKSA SUR
ABANDONED EXISTING DRAINAGE POINT

JAMES LYDIC EDWIN KEPHART

JOHN CROSSMAN

ANTONIA STOSSEL (SUR)
W. DERINGER EST. (COAL)

MIRL PITTMAN

GARMANTOWN

NOTE
ALL STRIP MINING SHOWN
IN BACKFILE
AREA UNDER LEASE OUTLINED
IN RED

MAP OF DERINGER COAL PROPERTY
SITUATE IN
SUSC. TWP. CAMBRIA CO. PA.
DRAINAGE APPL. BY
BARK COAL CORPORATION
OCT. 1964
SCALE 1" = 400'

ALL BARK COAL CO. COAL