


GIRARD COLLIERY B
 CROSS SECTION ON COORDINATE LINE WEST 4500
 SCALE 1"=100' ENGINEERING DEPT. OCT-17-1922.
 HAZLETON, PA.

NORTH

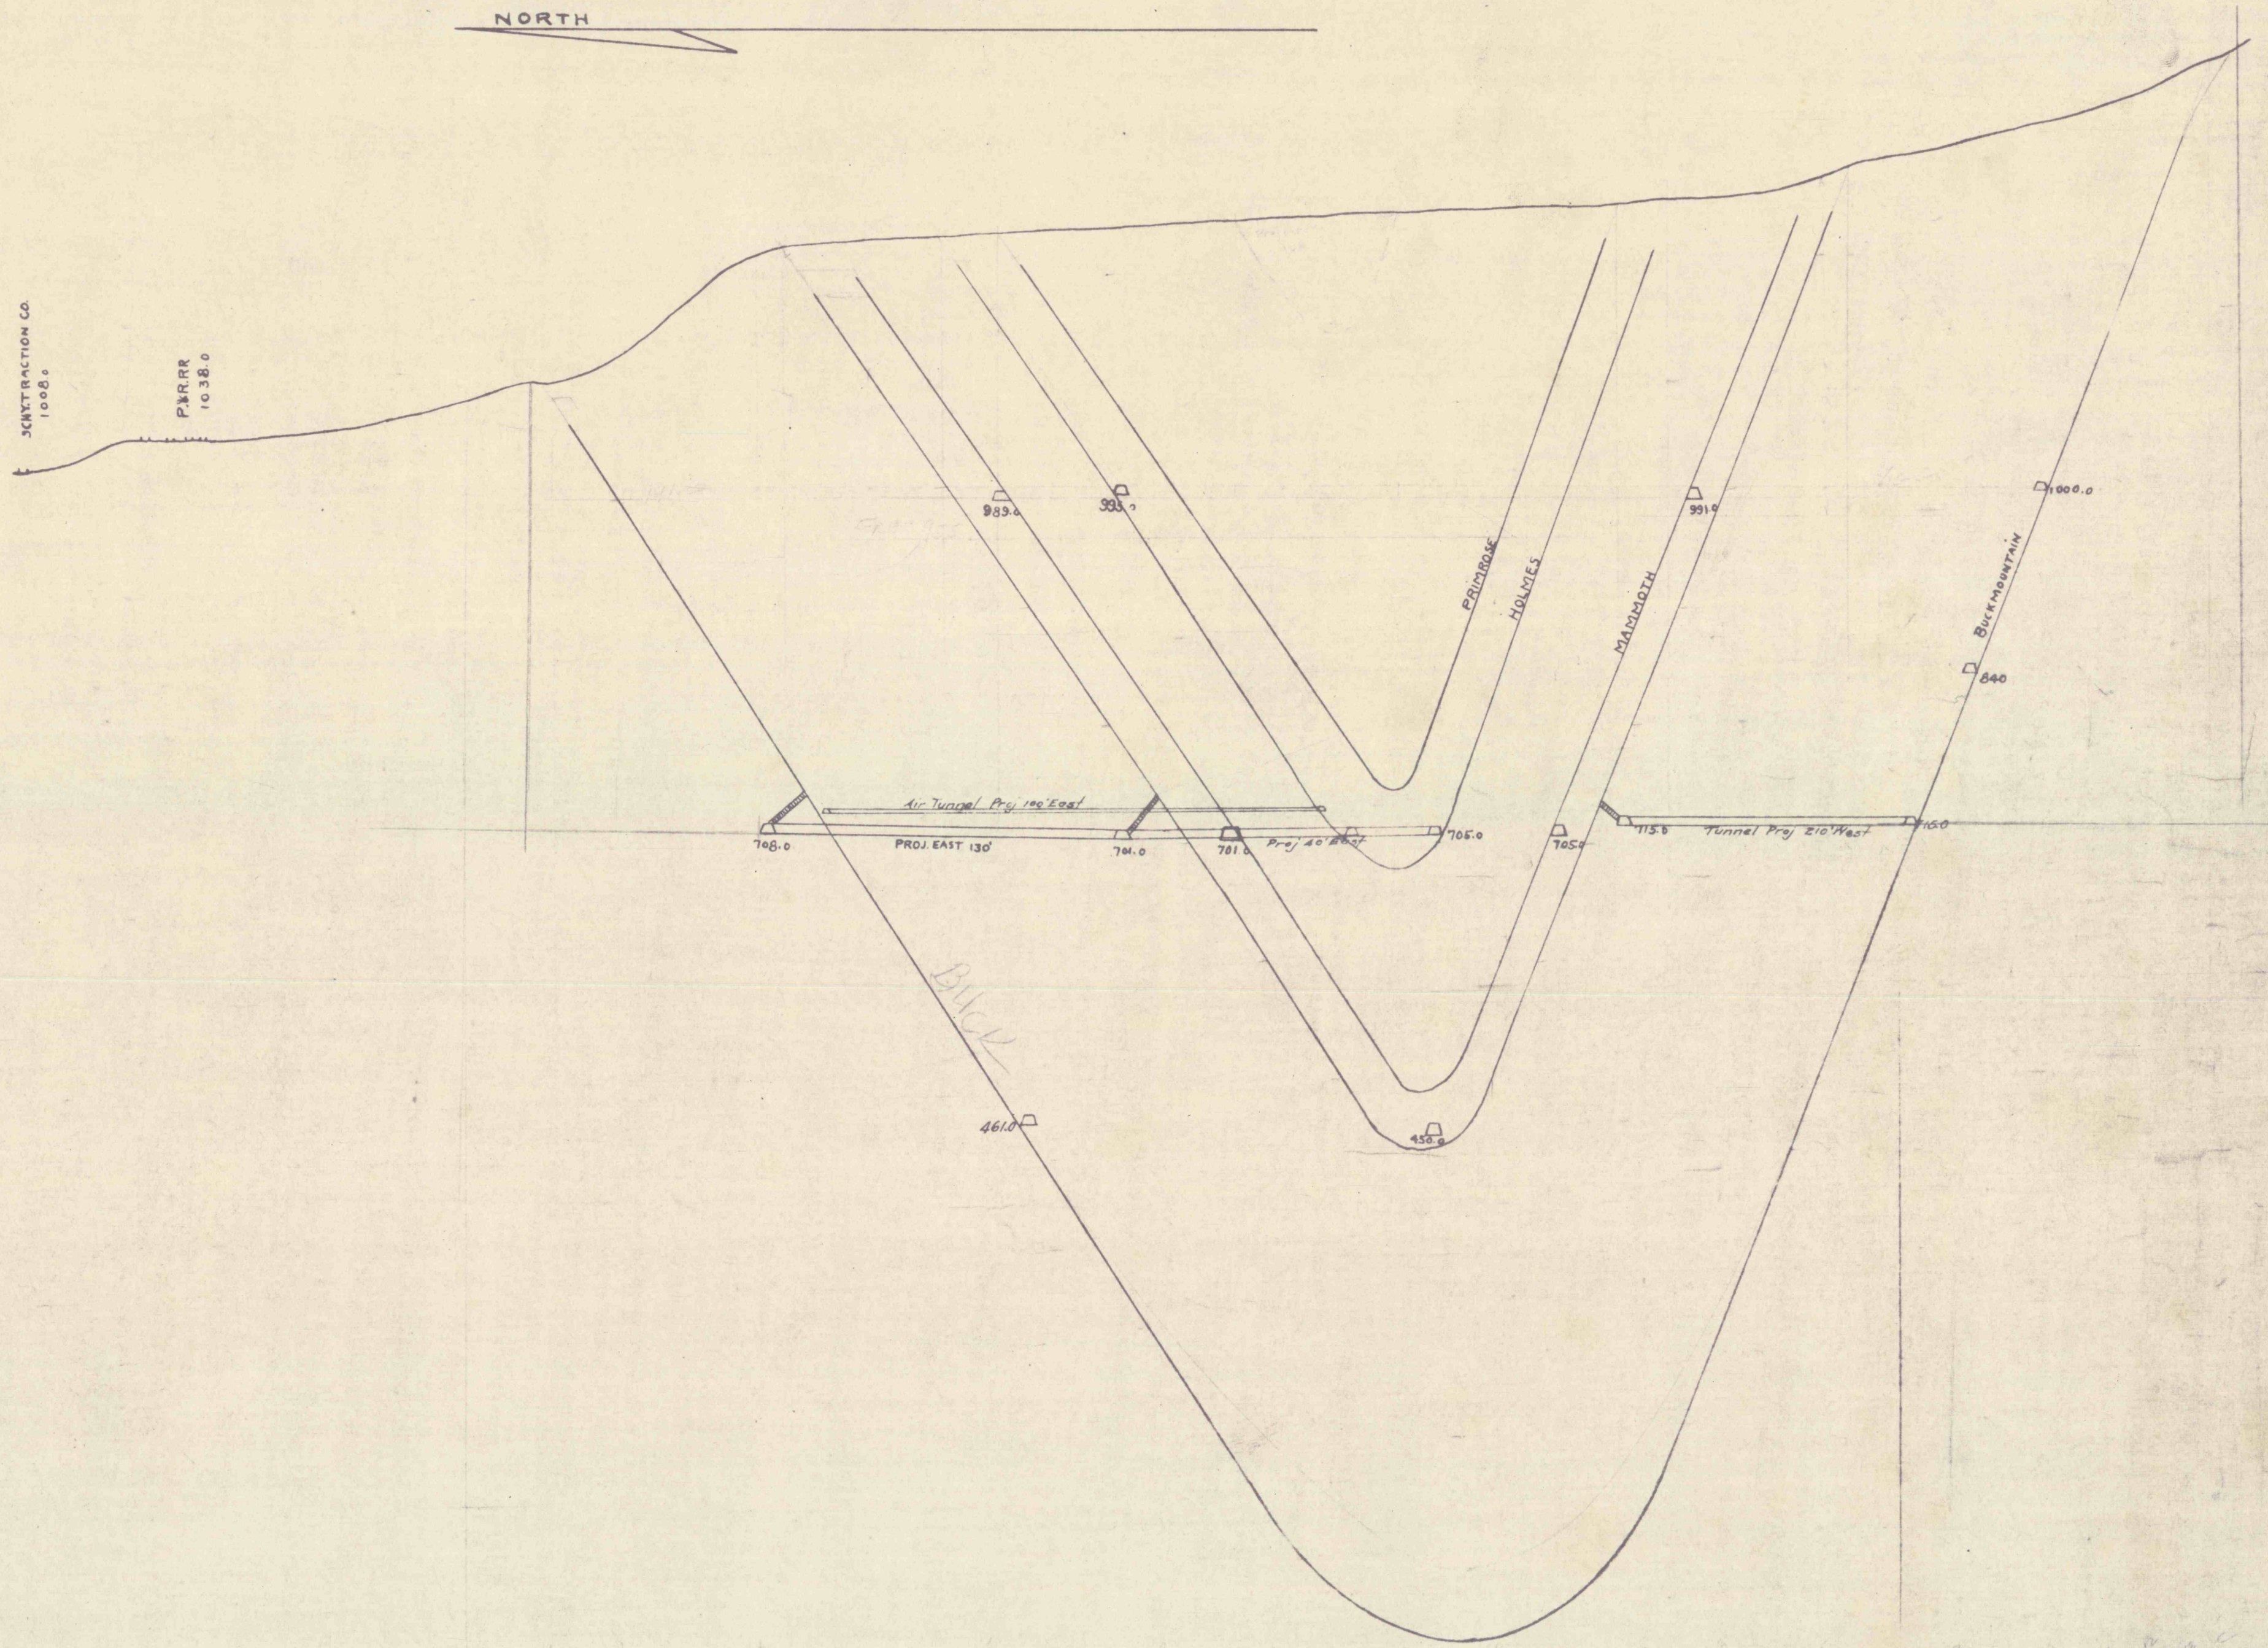

DATUM MEAN TIDE