


43

43

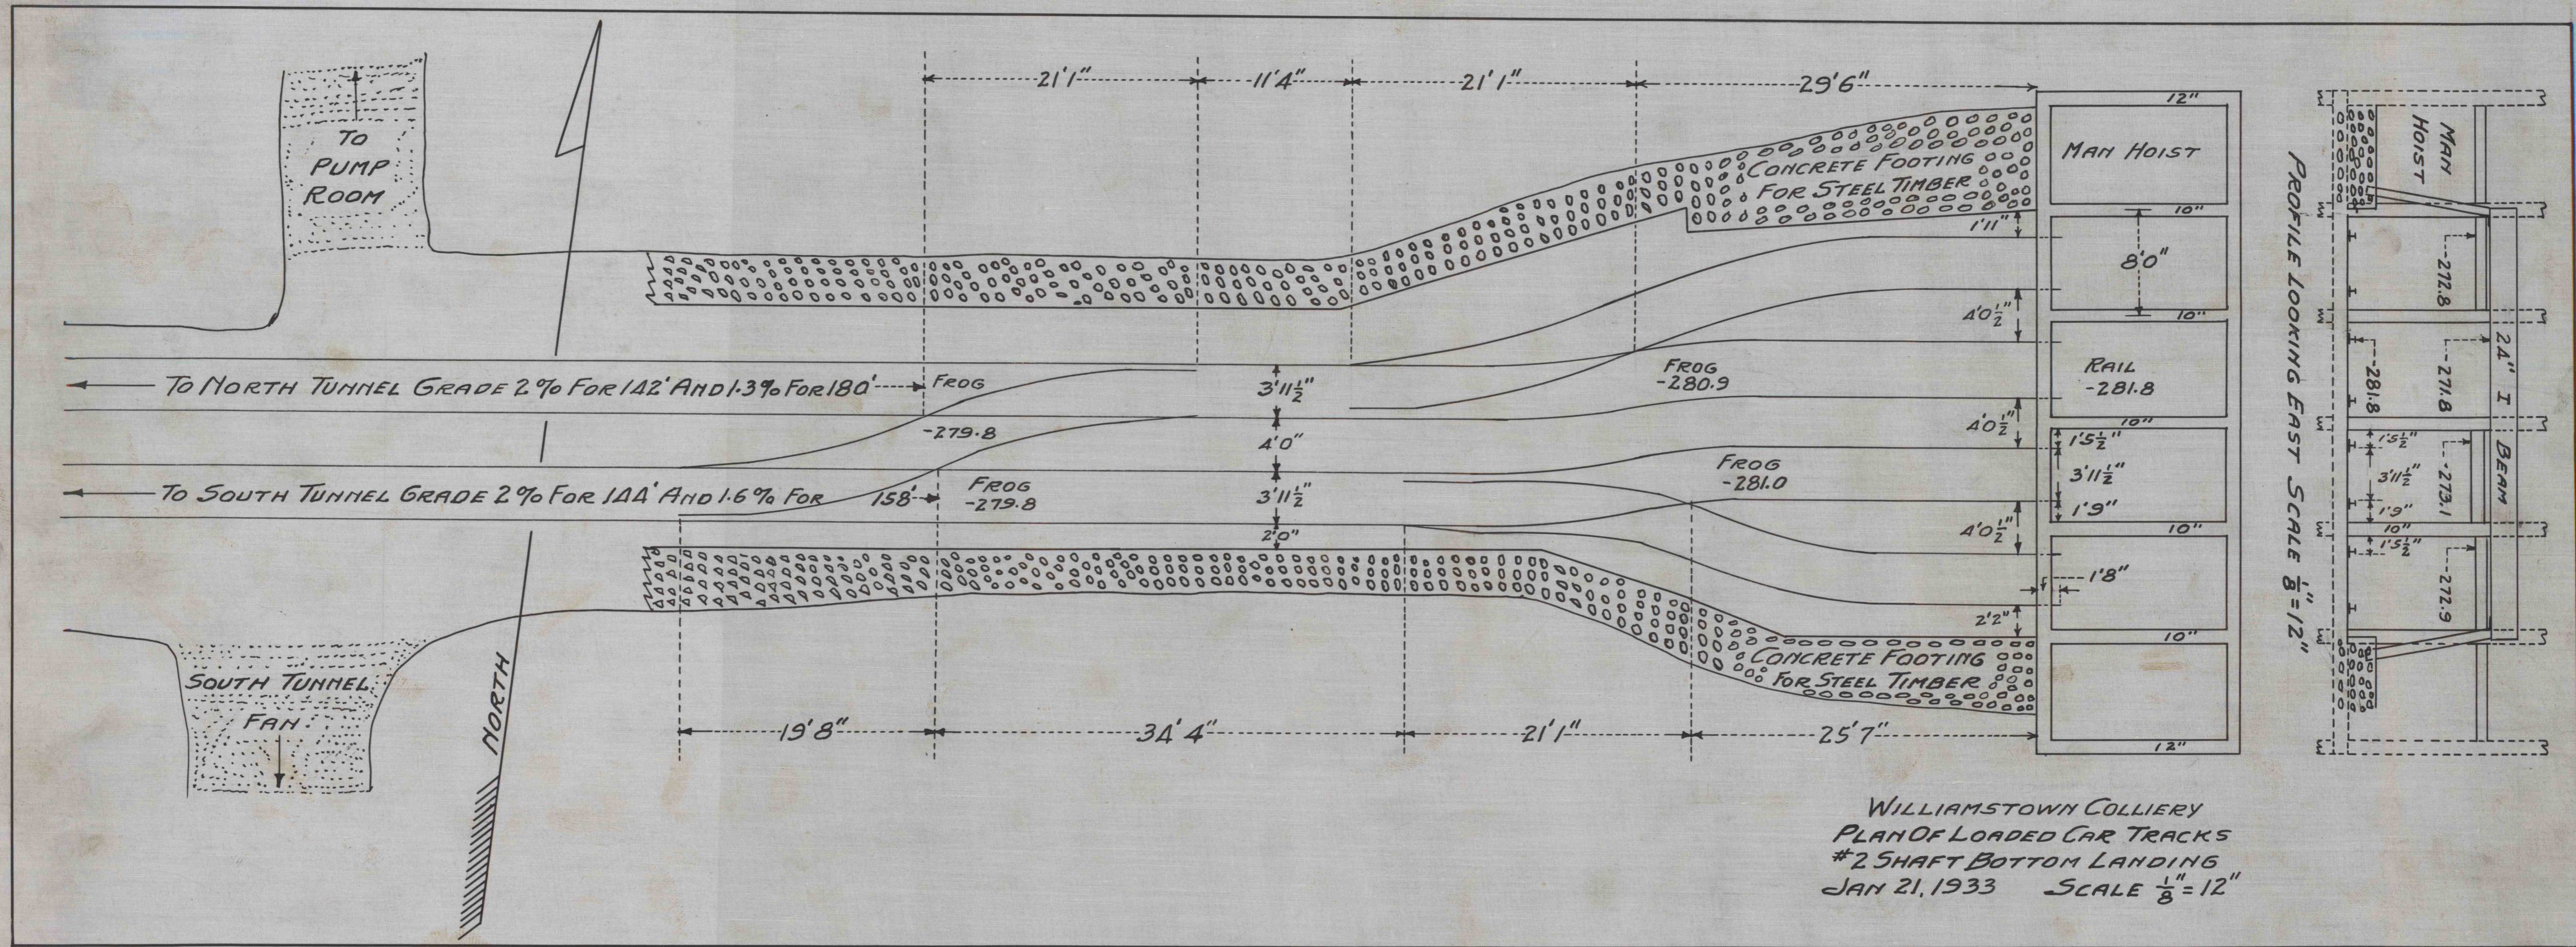

PROFILE LOOKING EAST SCALE 1/8" = 12"

WILLIAMSTOWN COLLIERY  
 PLAN OF LOADED CAR TRACKS  
 #2 SHAFT BOTTOM LANDING  
 JAN 21, 1933 SCALE 1/8" = 12"

J/24

BK 223 Pg 8, 9, 26