
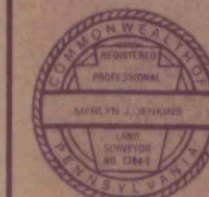


Topographic Plan
Schuylkill County
Tremont Township
Surface
Southern Coal Field
1"=100'
March 18, 1987

4279

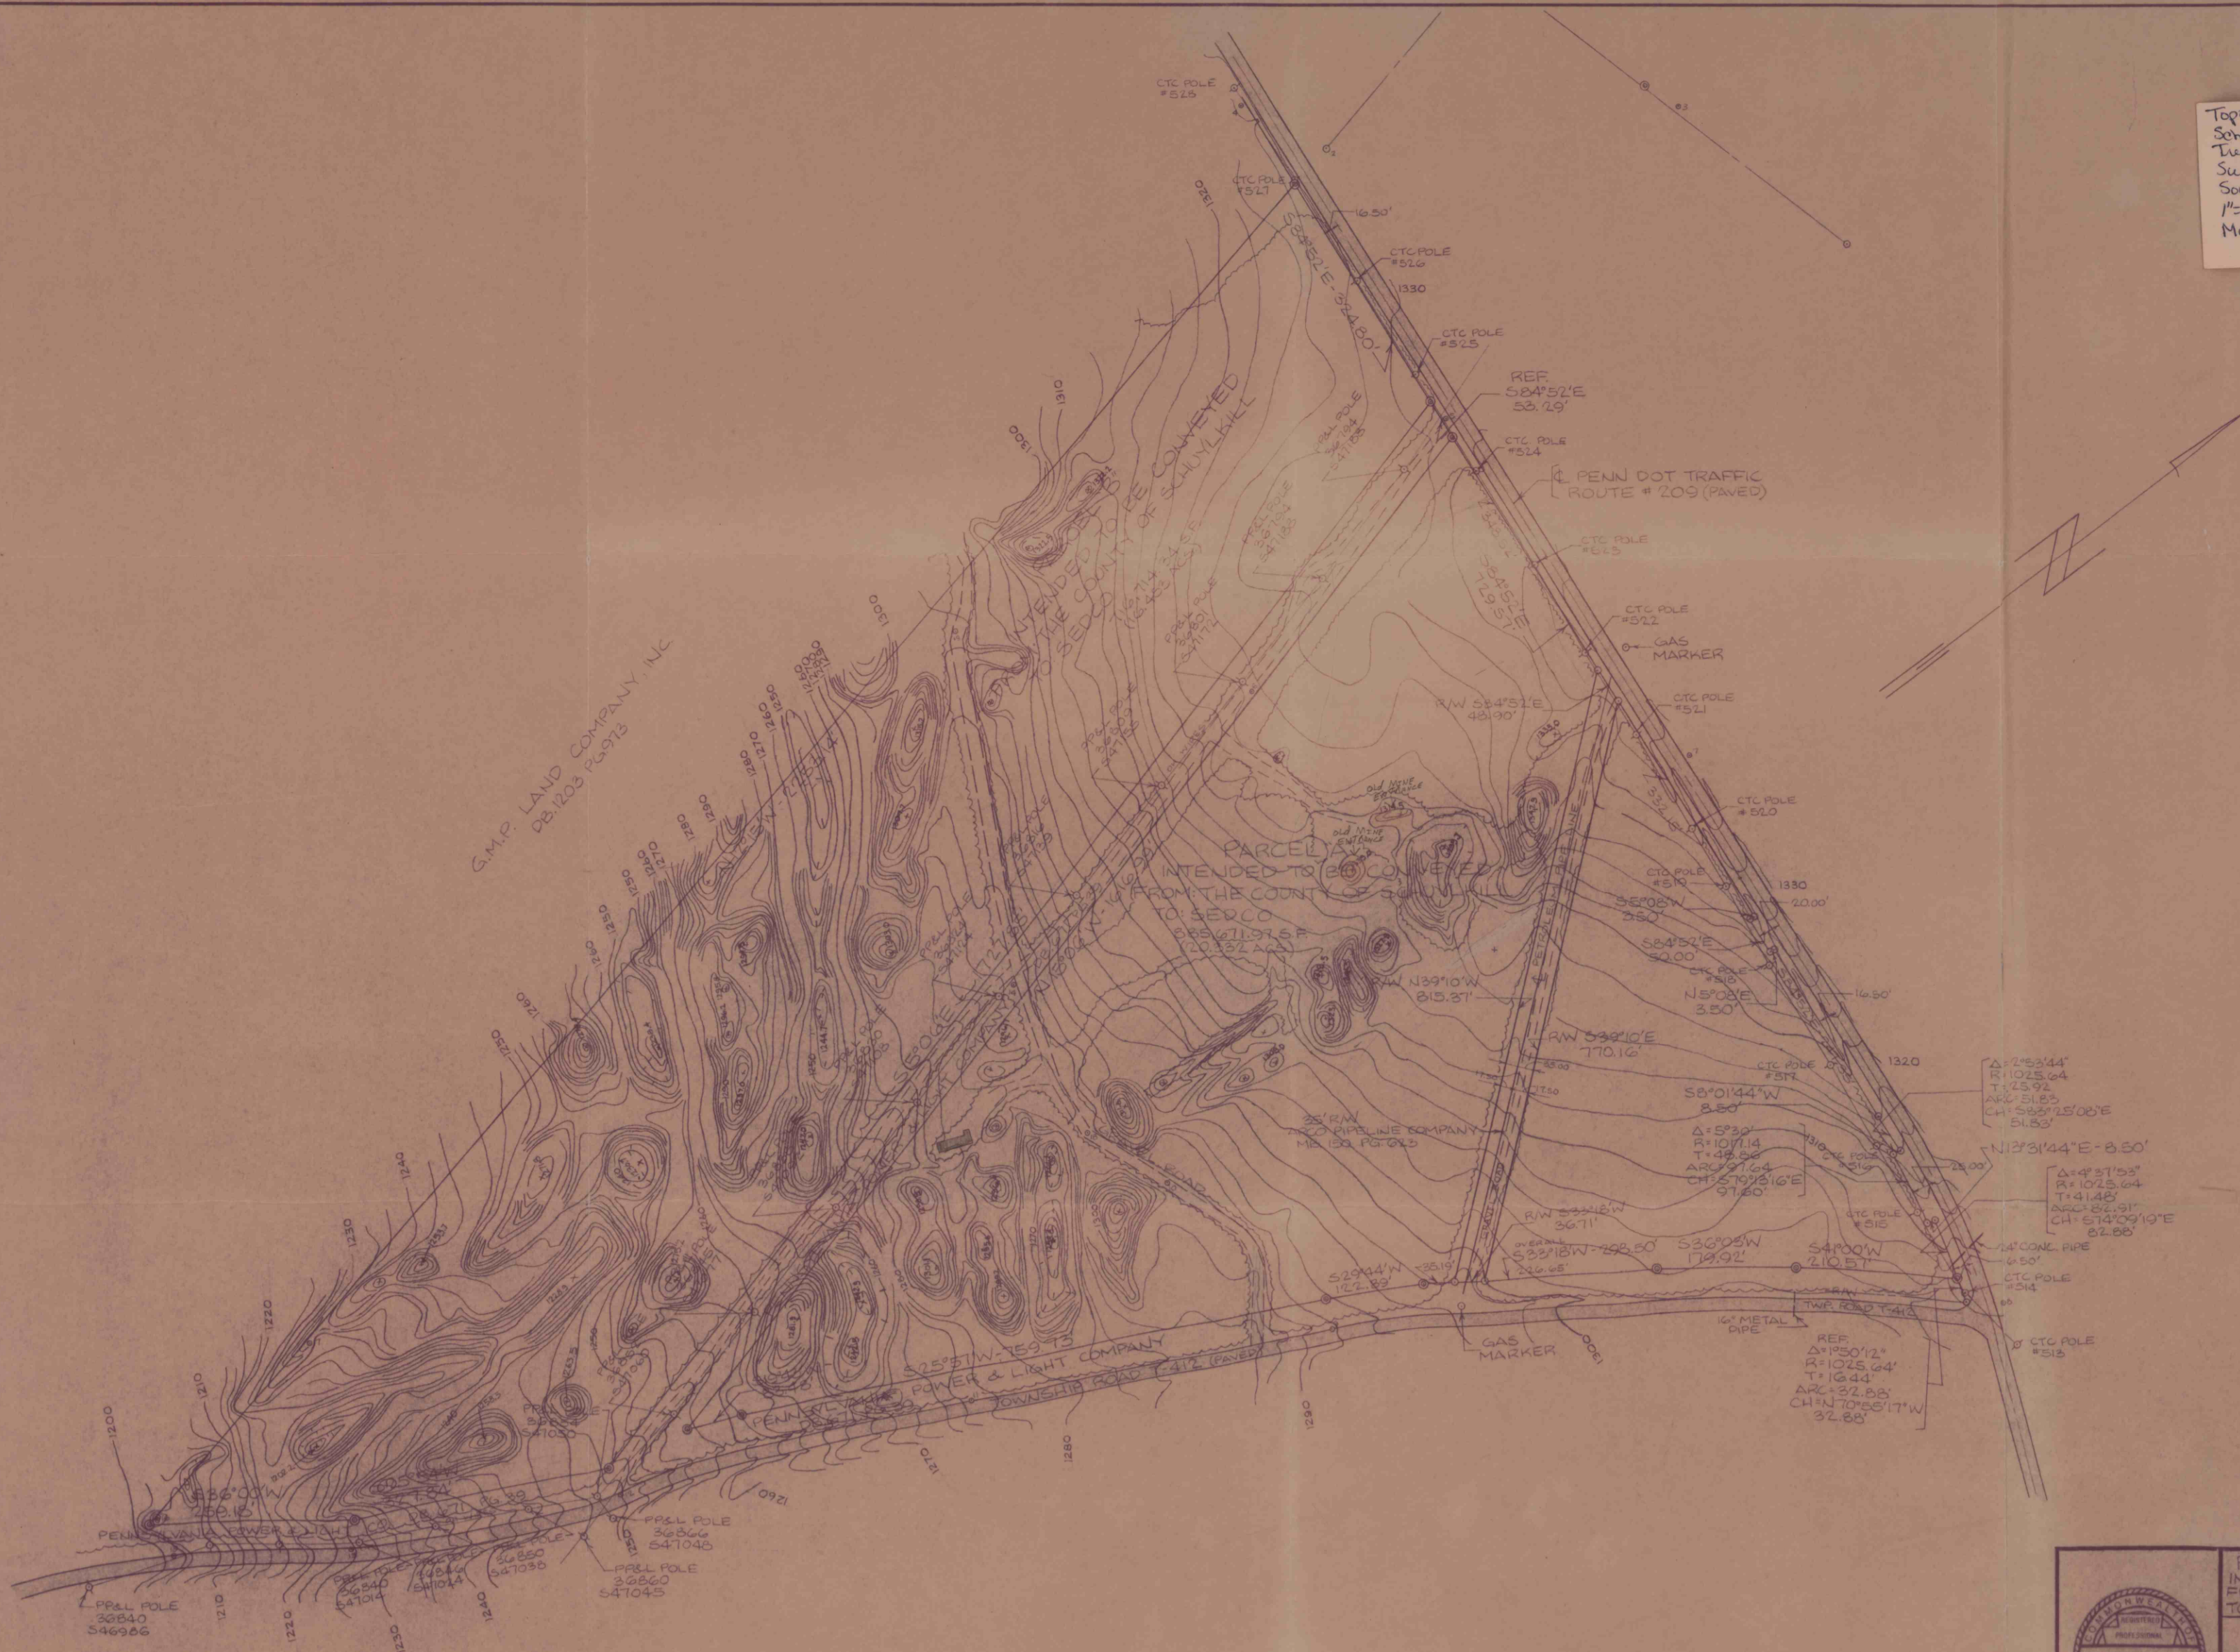

PARCELS "A" & "B"
INTENDED TO BE CONVEYED
FROM THE COUNTY OF SCHUYLKILL
TO SEDCO

Merlyn J. Jenkins & Associates
ENGINEERS & SURVEYORS

3 Park Plaza, Wyomissing, Pa. 19610 505 W. Market St., Pottsville, Pa. 17901

DATE: 3/18/87 OWN BY: CMP

SCALE: 1"=100' CHKD BY: M.J.J.

SITUATE IN TREMONT TOWNSHIP
SCHUYLKILL COUNTY, PA.

TOPOGRAPHIC PLAN

DRAWING NO.
SH-610-A
MAY 11 1988