


(8 Prints)

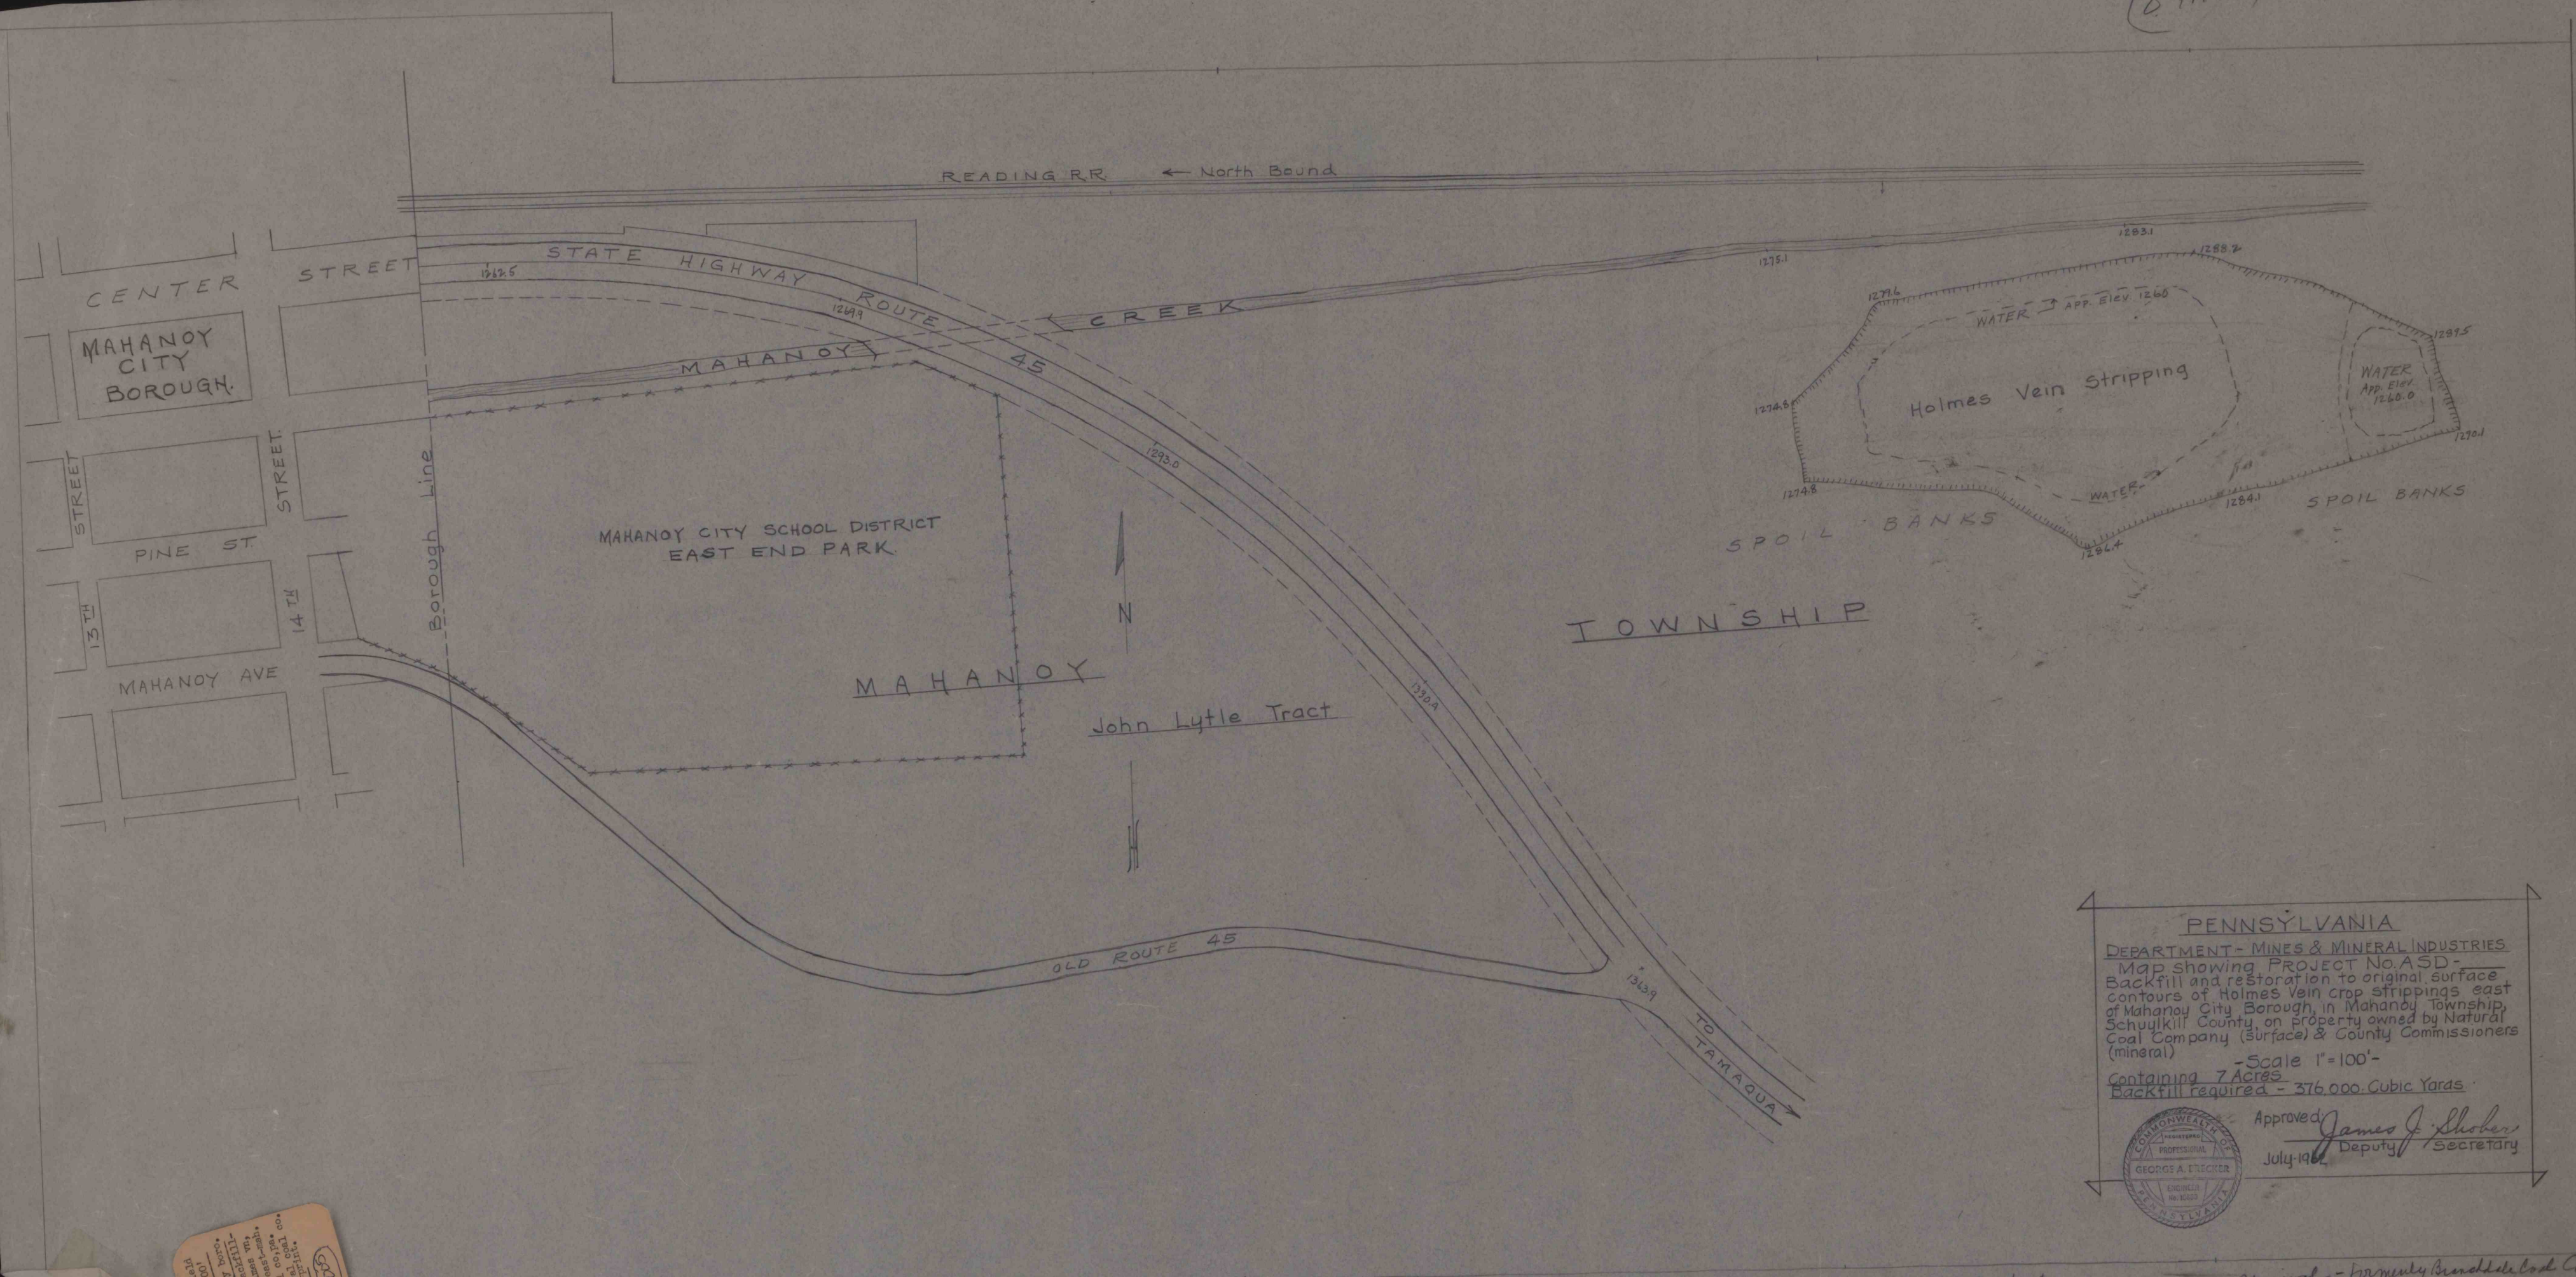

PENNSYLVANIA  
DEPARTMENT - MINES & MINERAL INDUSTRIES  
Map showing PROJECT No. ASD -  
Backfill and restoration to original surface  
contours of Holmes Vein crop strippings east  
of Mahanoy City Borough, in Mahanoy Township,  
Schuylkill County, on property owned by Natural  
Coal Company (Surface) & County Commissioners  
(mineral)  
- Scale 1"=100'-  
Containing 7 Acres  
Backfill required - 376,000 Cubic Yards  
Approved: *James J. Shober*  
Deputy Secretary  
July 1962  
Professional Engineer  
GEORGE A. FRECHER  
No. 1000  
PENNSYLVANIA

field notes  
1962  
Mahanoy City  
Holmes Vein  
Stripping  
Backfill  
Project  
Natural Coal Co.  
Schuylkill Co.  
PA  
1000

operated since enactment  
of Anth Strip Mine Law  
Camp Report 1921-1961  
operator supplied with restoration  
provisions stripped by  
Sullivan Trail Coal Co., West  
Pittston, Pa.  
operator fulfilled all 1991  
requirements & bond released

County Mineral - formerly Brundage Coal Co  
Natural Coal Co - Surface  
234.03 ac.  
700 Meers Bldg.  
Acworth, Pa.  
208.12  
376,000 cu

(8 Prints)