
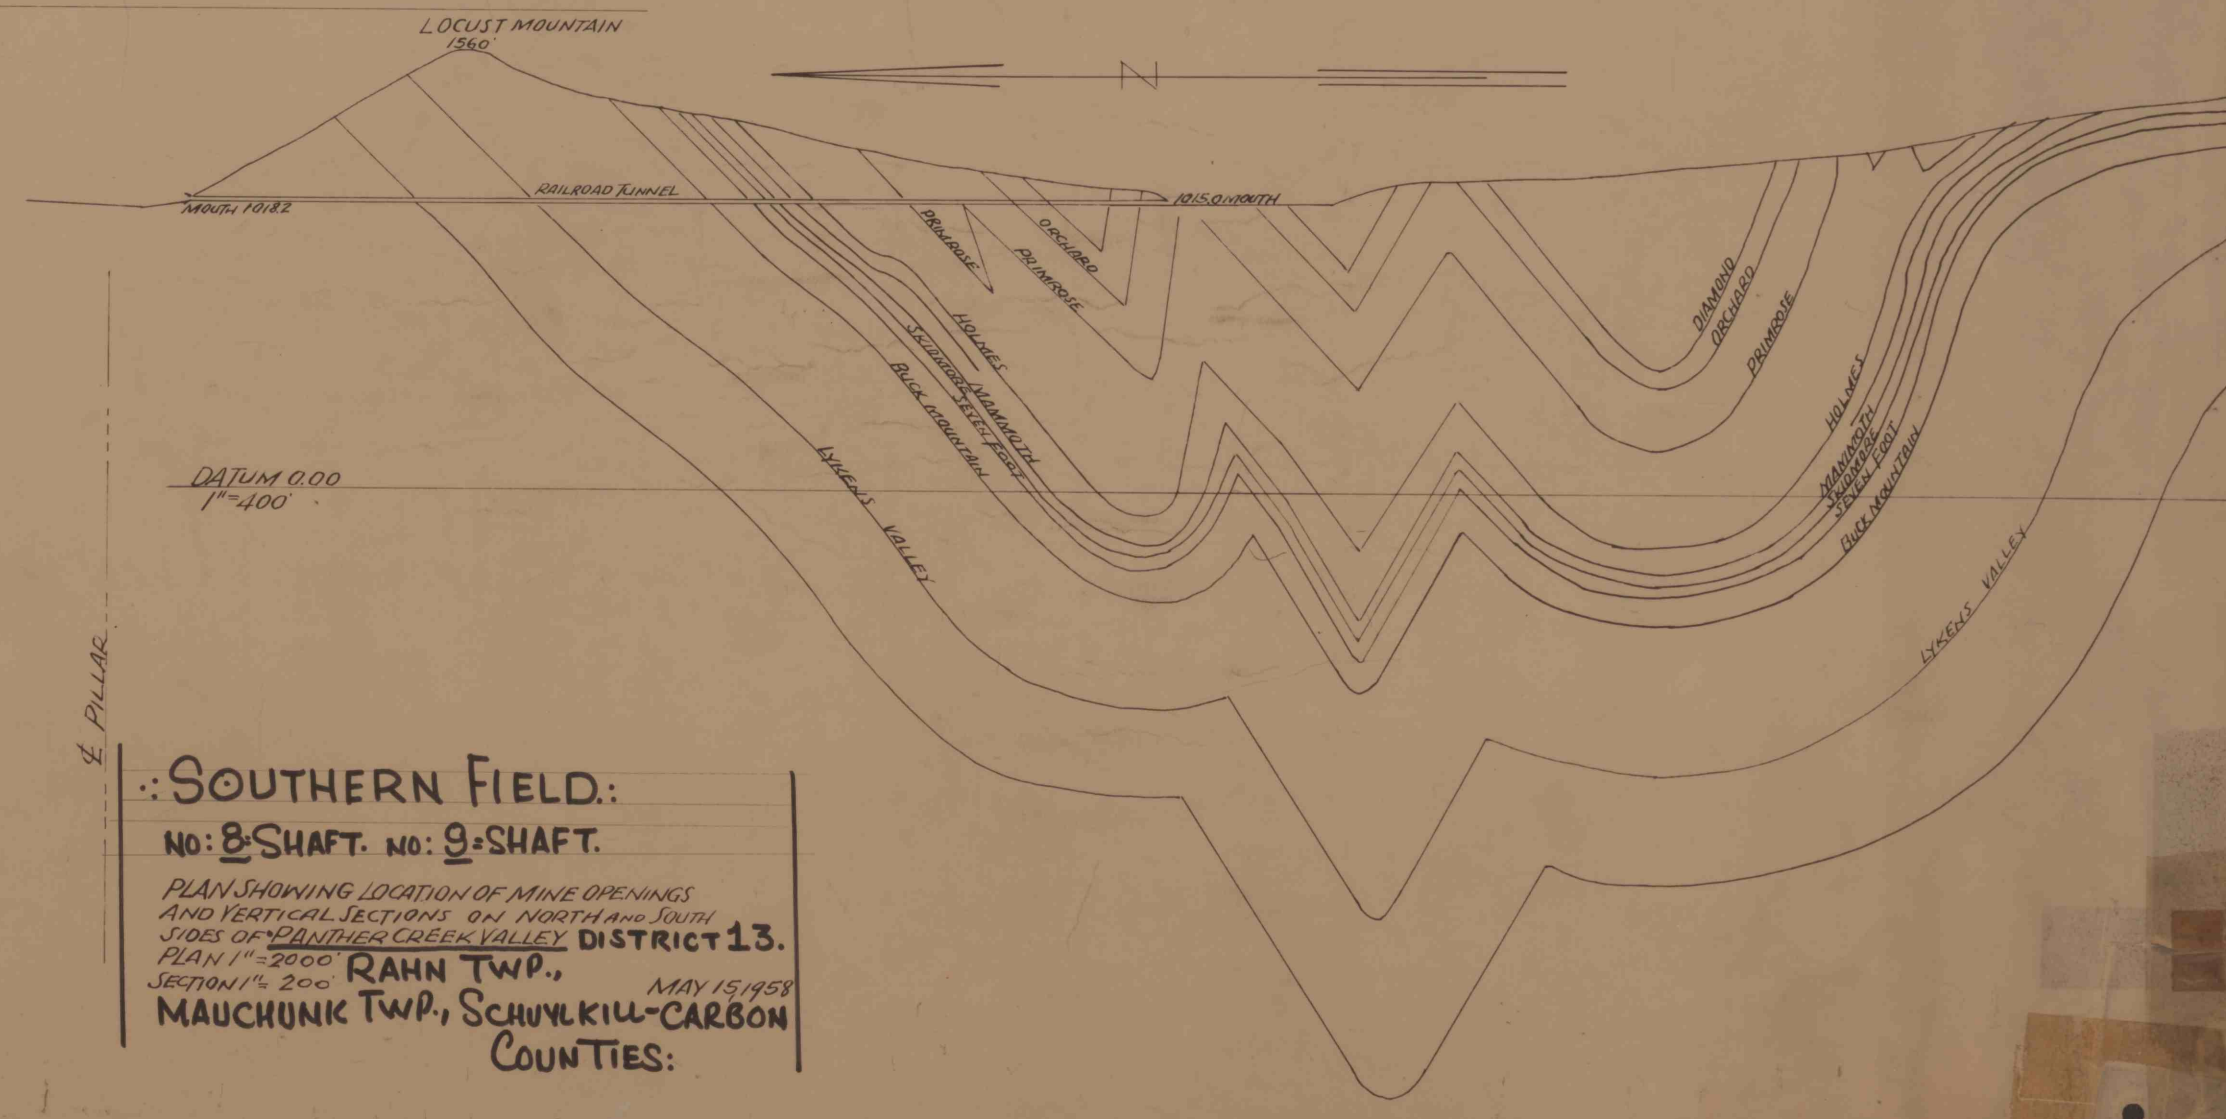
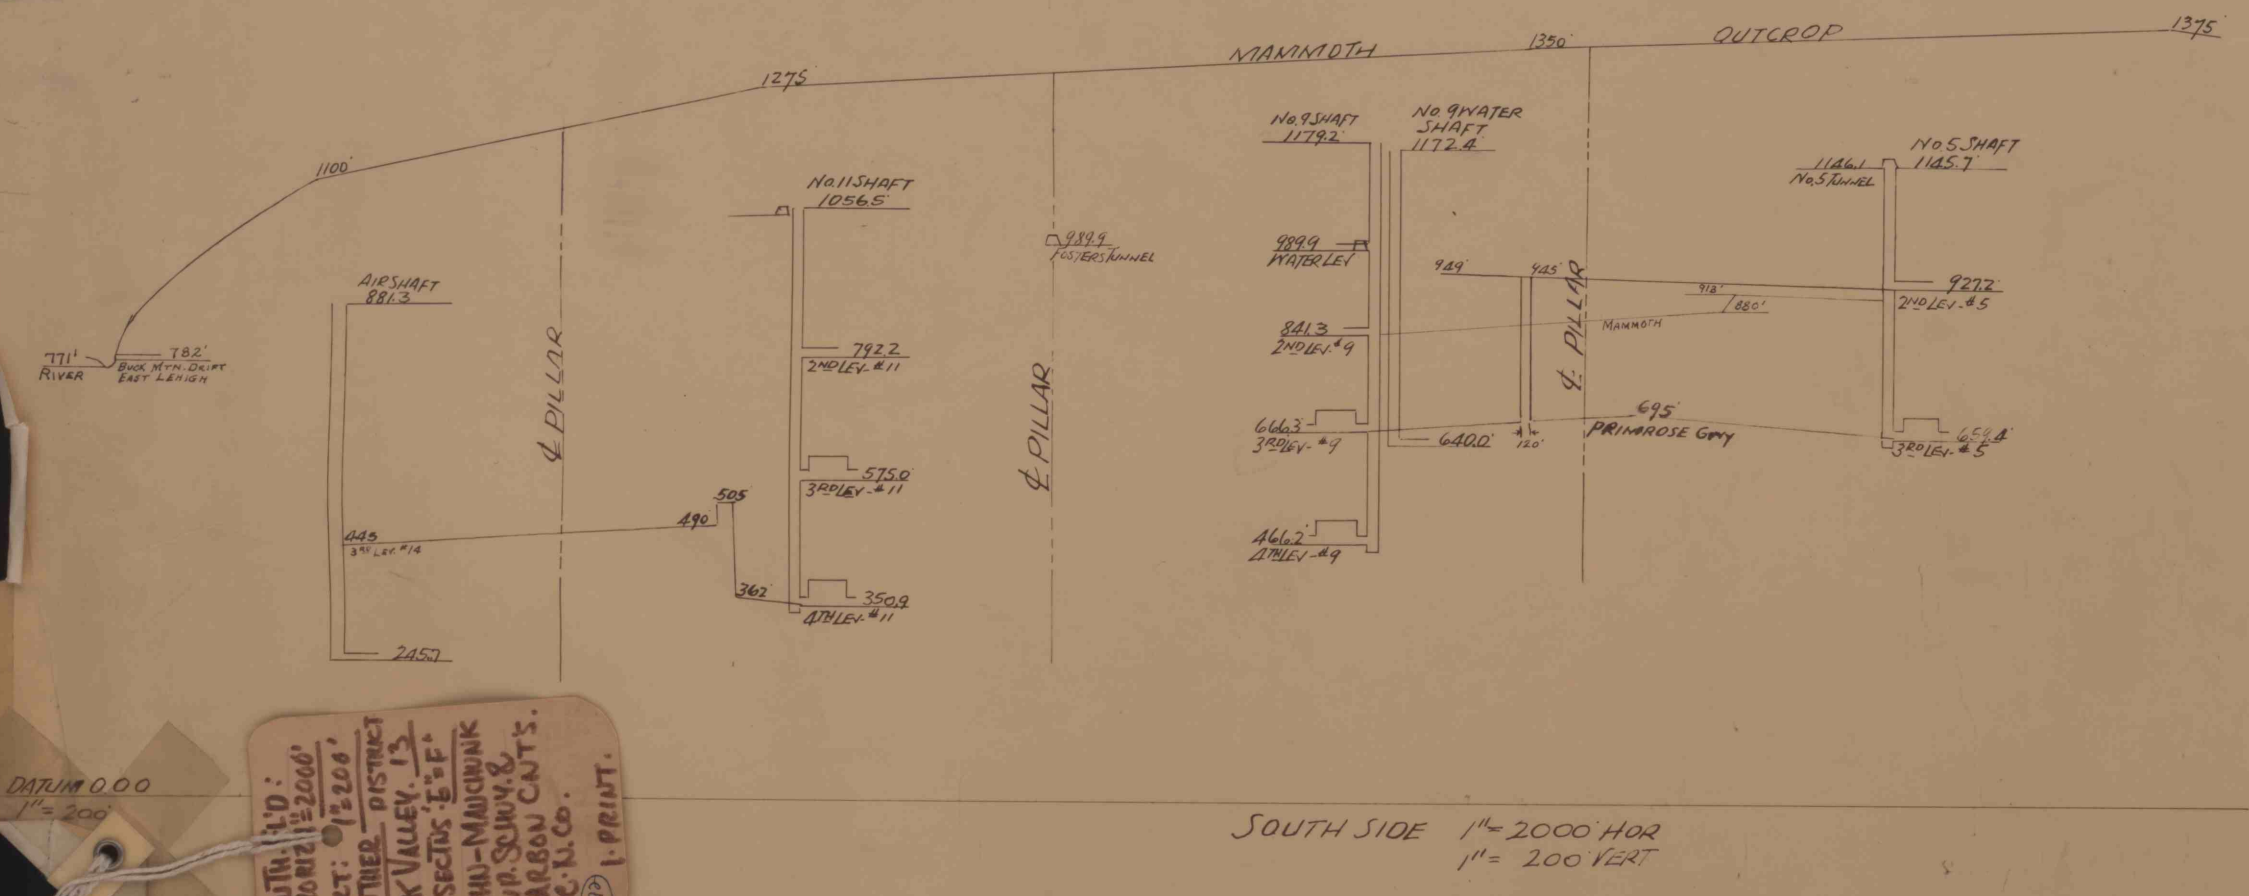
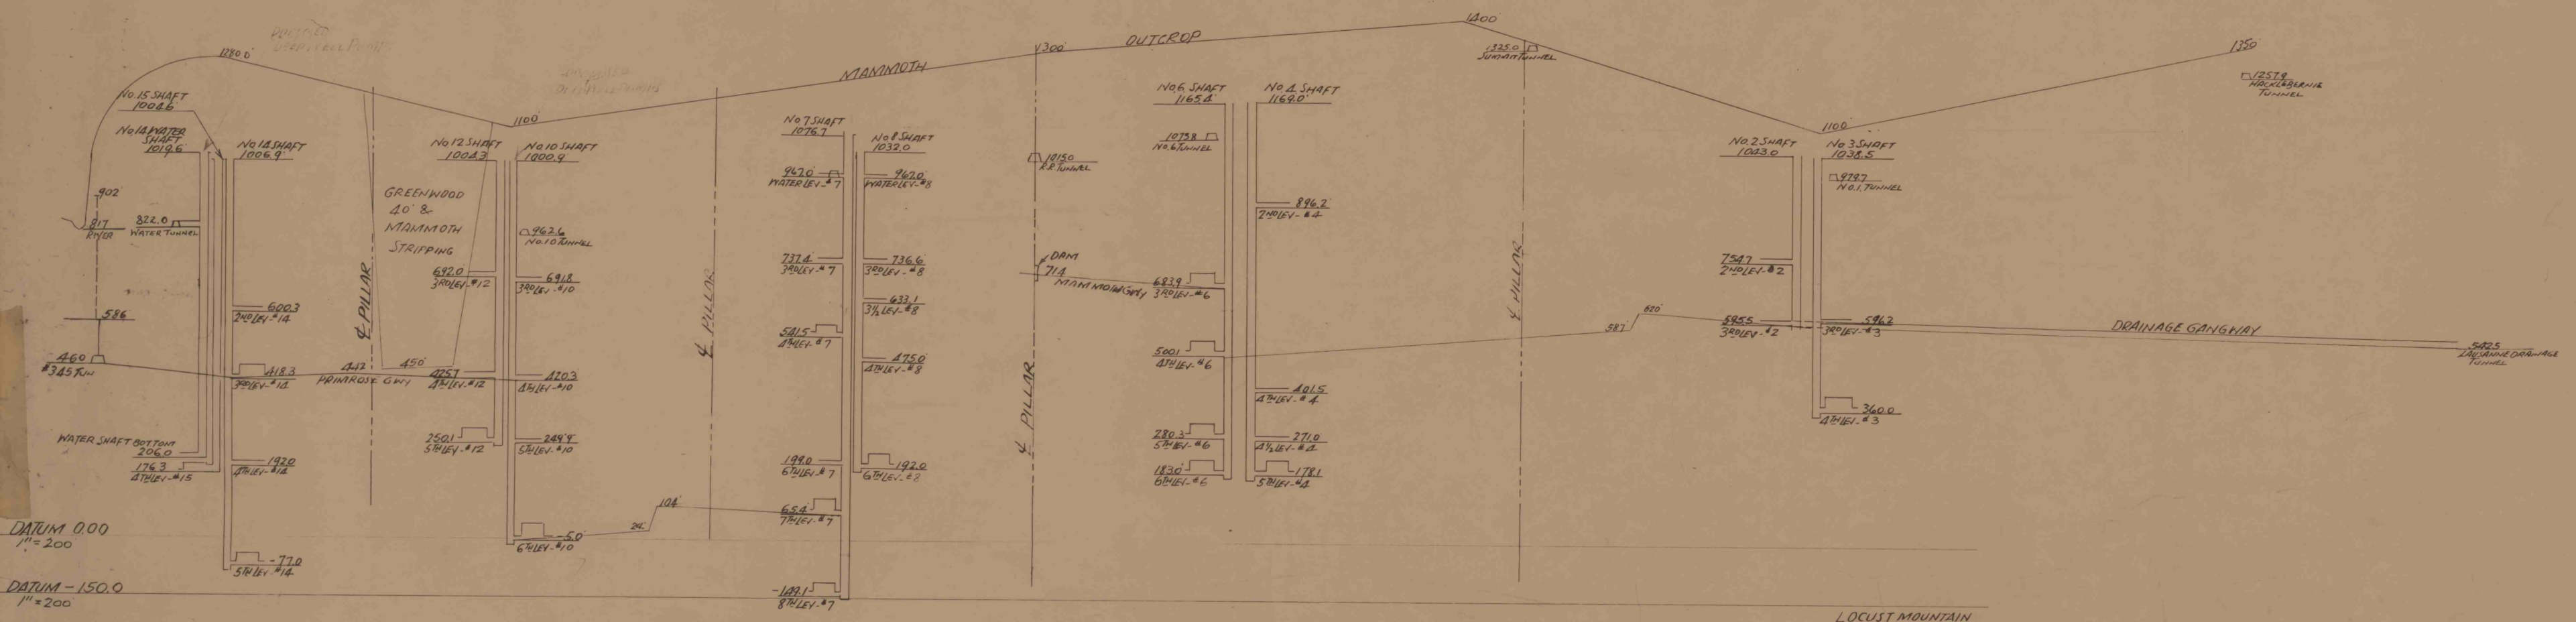


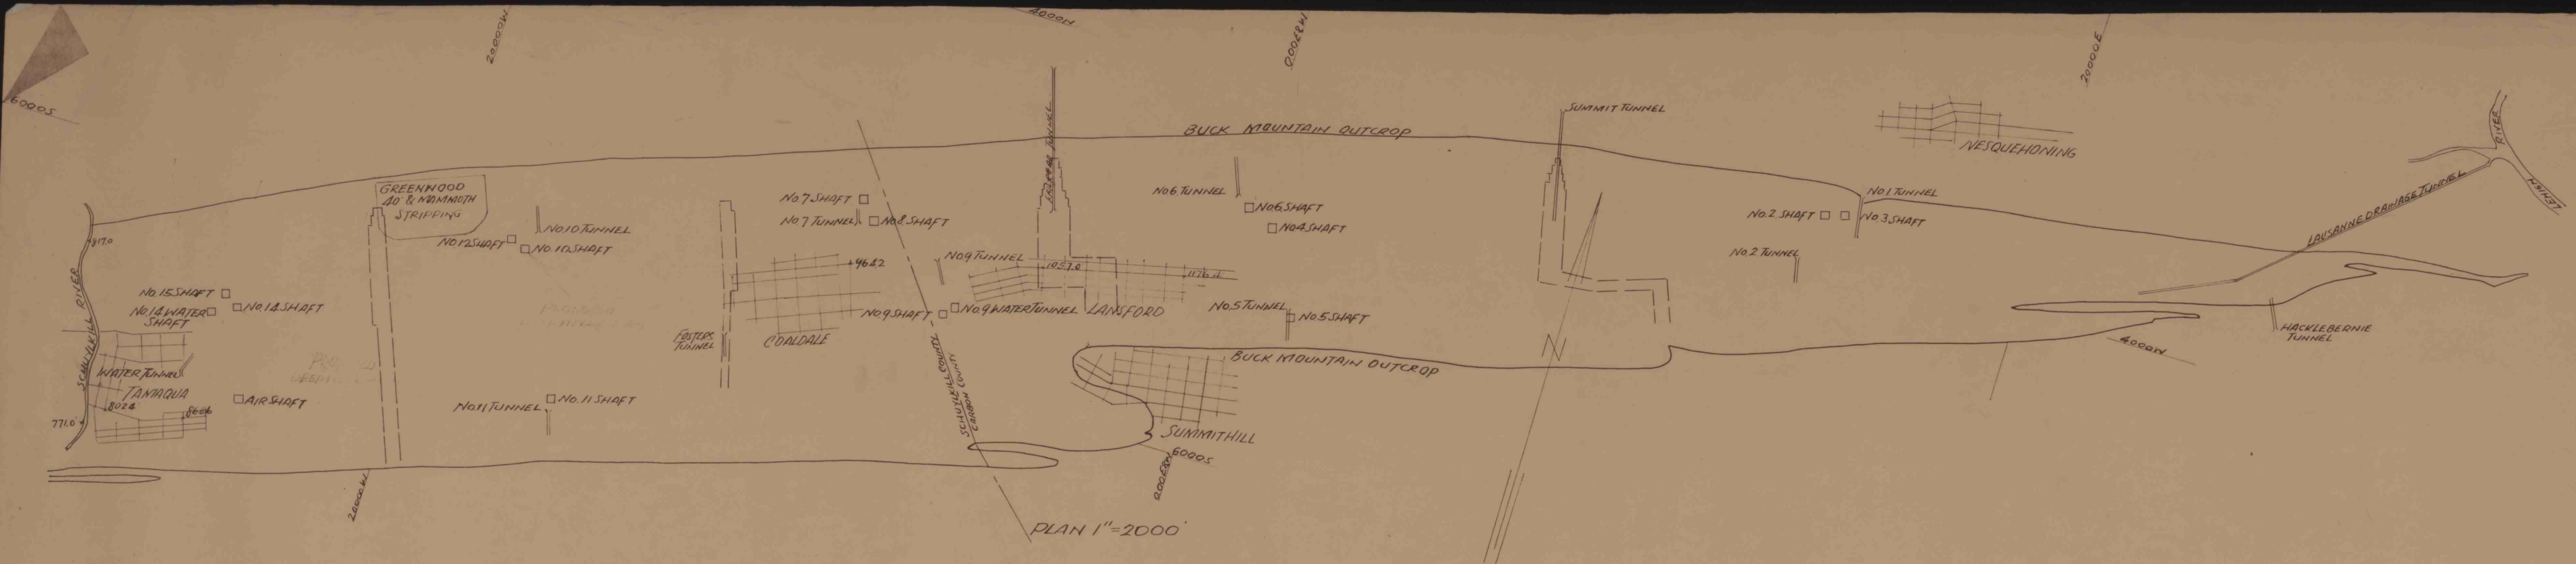

SOUTHERN FIELD:
NO. 8 SHAFT. NO. 9 SHAFT.
 PLAN SHOWING LOCATION OF MINE OPENINGS
 AND VERTICAL SECTIONS ON NORTH AND SOUTH
 SIDES OF PANTHER CREEK VALLEY DISTRICT 13.
 PLAN 1"=2000'
 SECTION 1"=200'
RAHN TWP.,
MAUCHUNK TWP., SCHUYLKILL-CARBON
COUNTIES:

SOUTH SIDE 1"=2000'
 VERT. 1"=200'
 DISTRICT 13
 PANTHER CREEK VALLEY
 RAHN TWP., MAUCHUNK
 TWP., SCHUYLKILL-CARBON
 COUNTIES
 L.C. & CO.
 1-PRINT.