



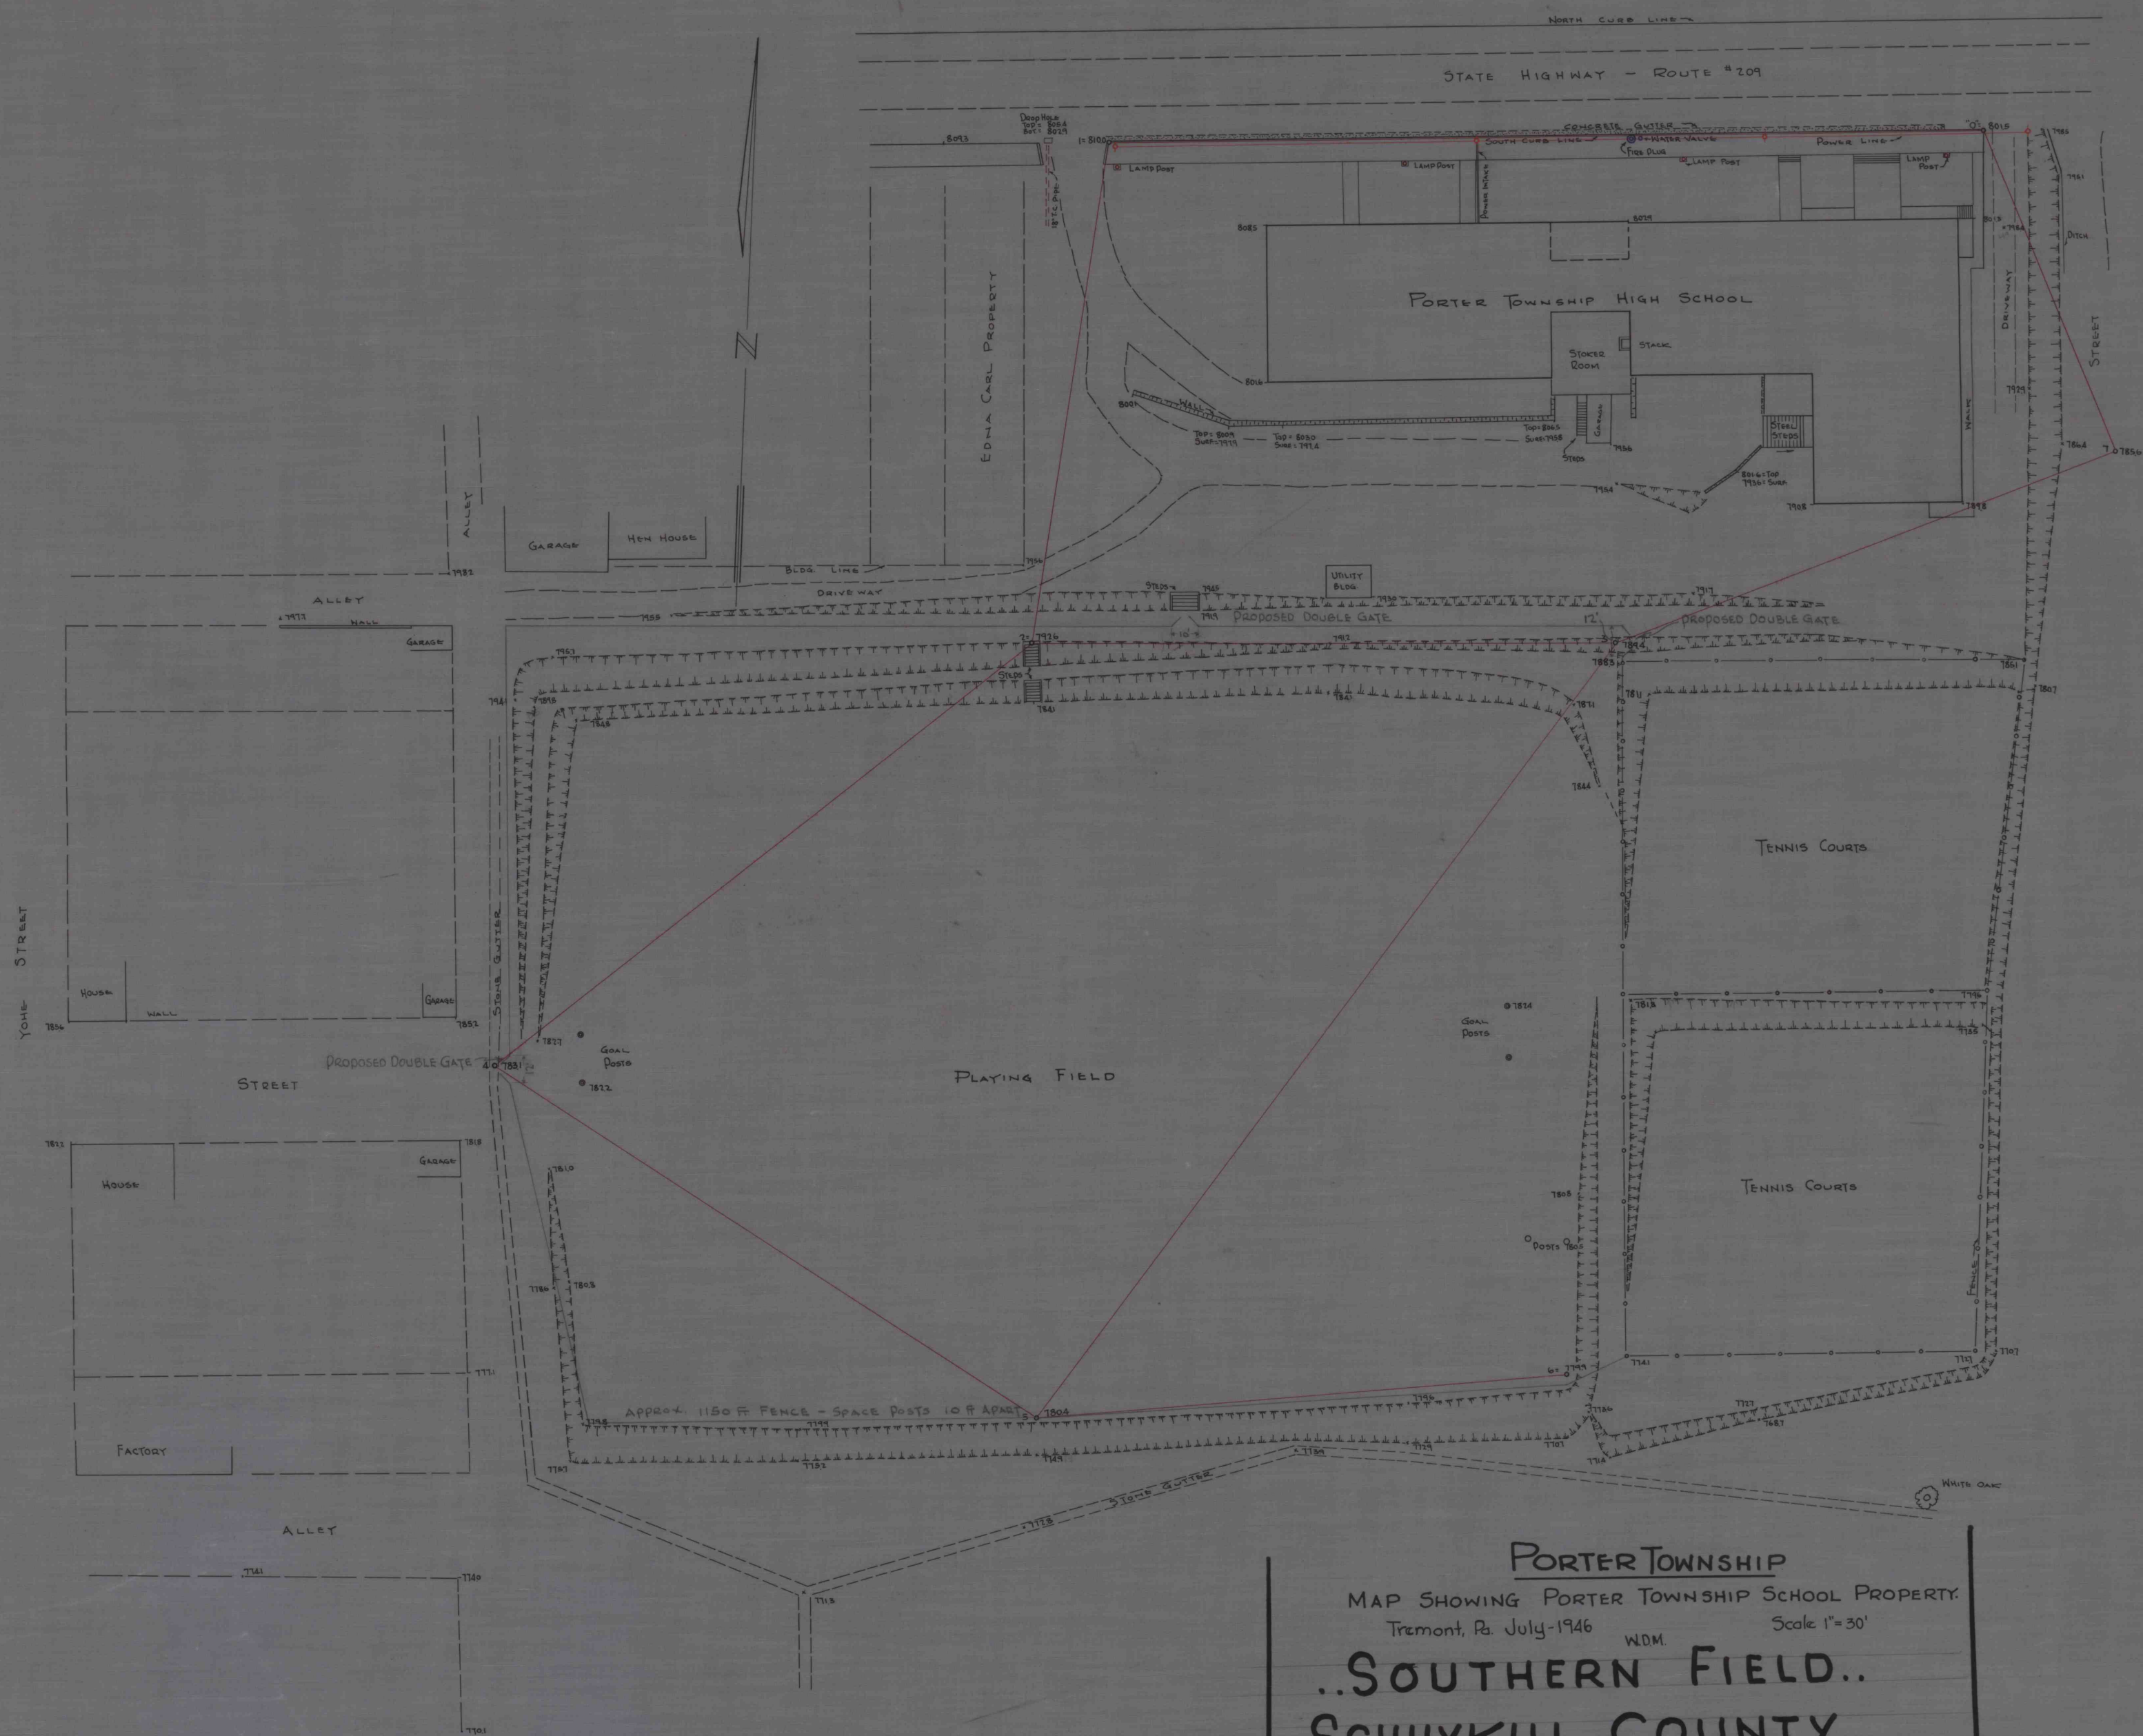

PORTER TOWNSHIP
 MAP SHOWING PORTER TOWNSHIP SCHOOL PROPERTY
 Tremont, Pa. July-1946 WDM. Scale 1"=30'
..SOUTHERN FIELD..
SCHUYLKILL COUNTY
 MAR 21 1977

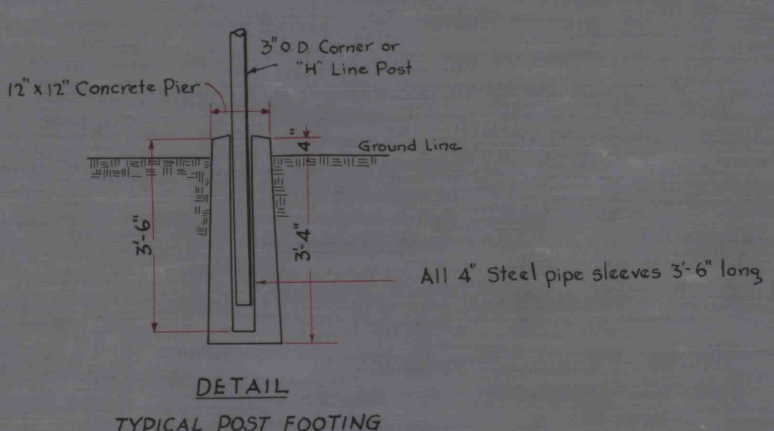

Porter Twp., School
 property, July 1946.
 Schuylkill County Map
 Drawing/ update.
 MAR 21 1977
 2998