


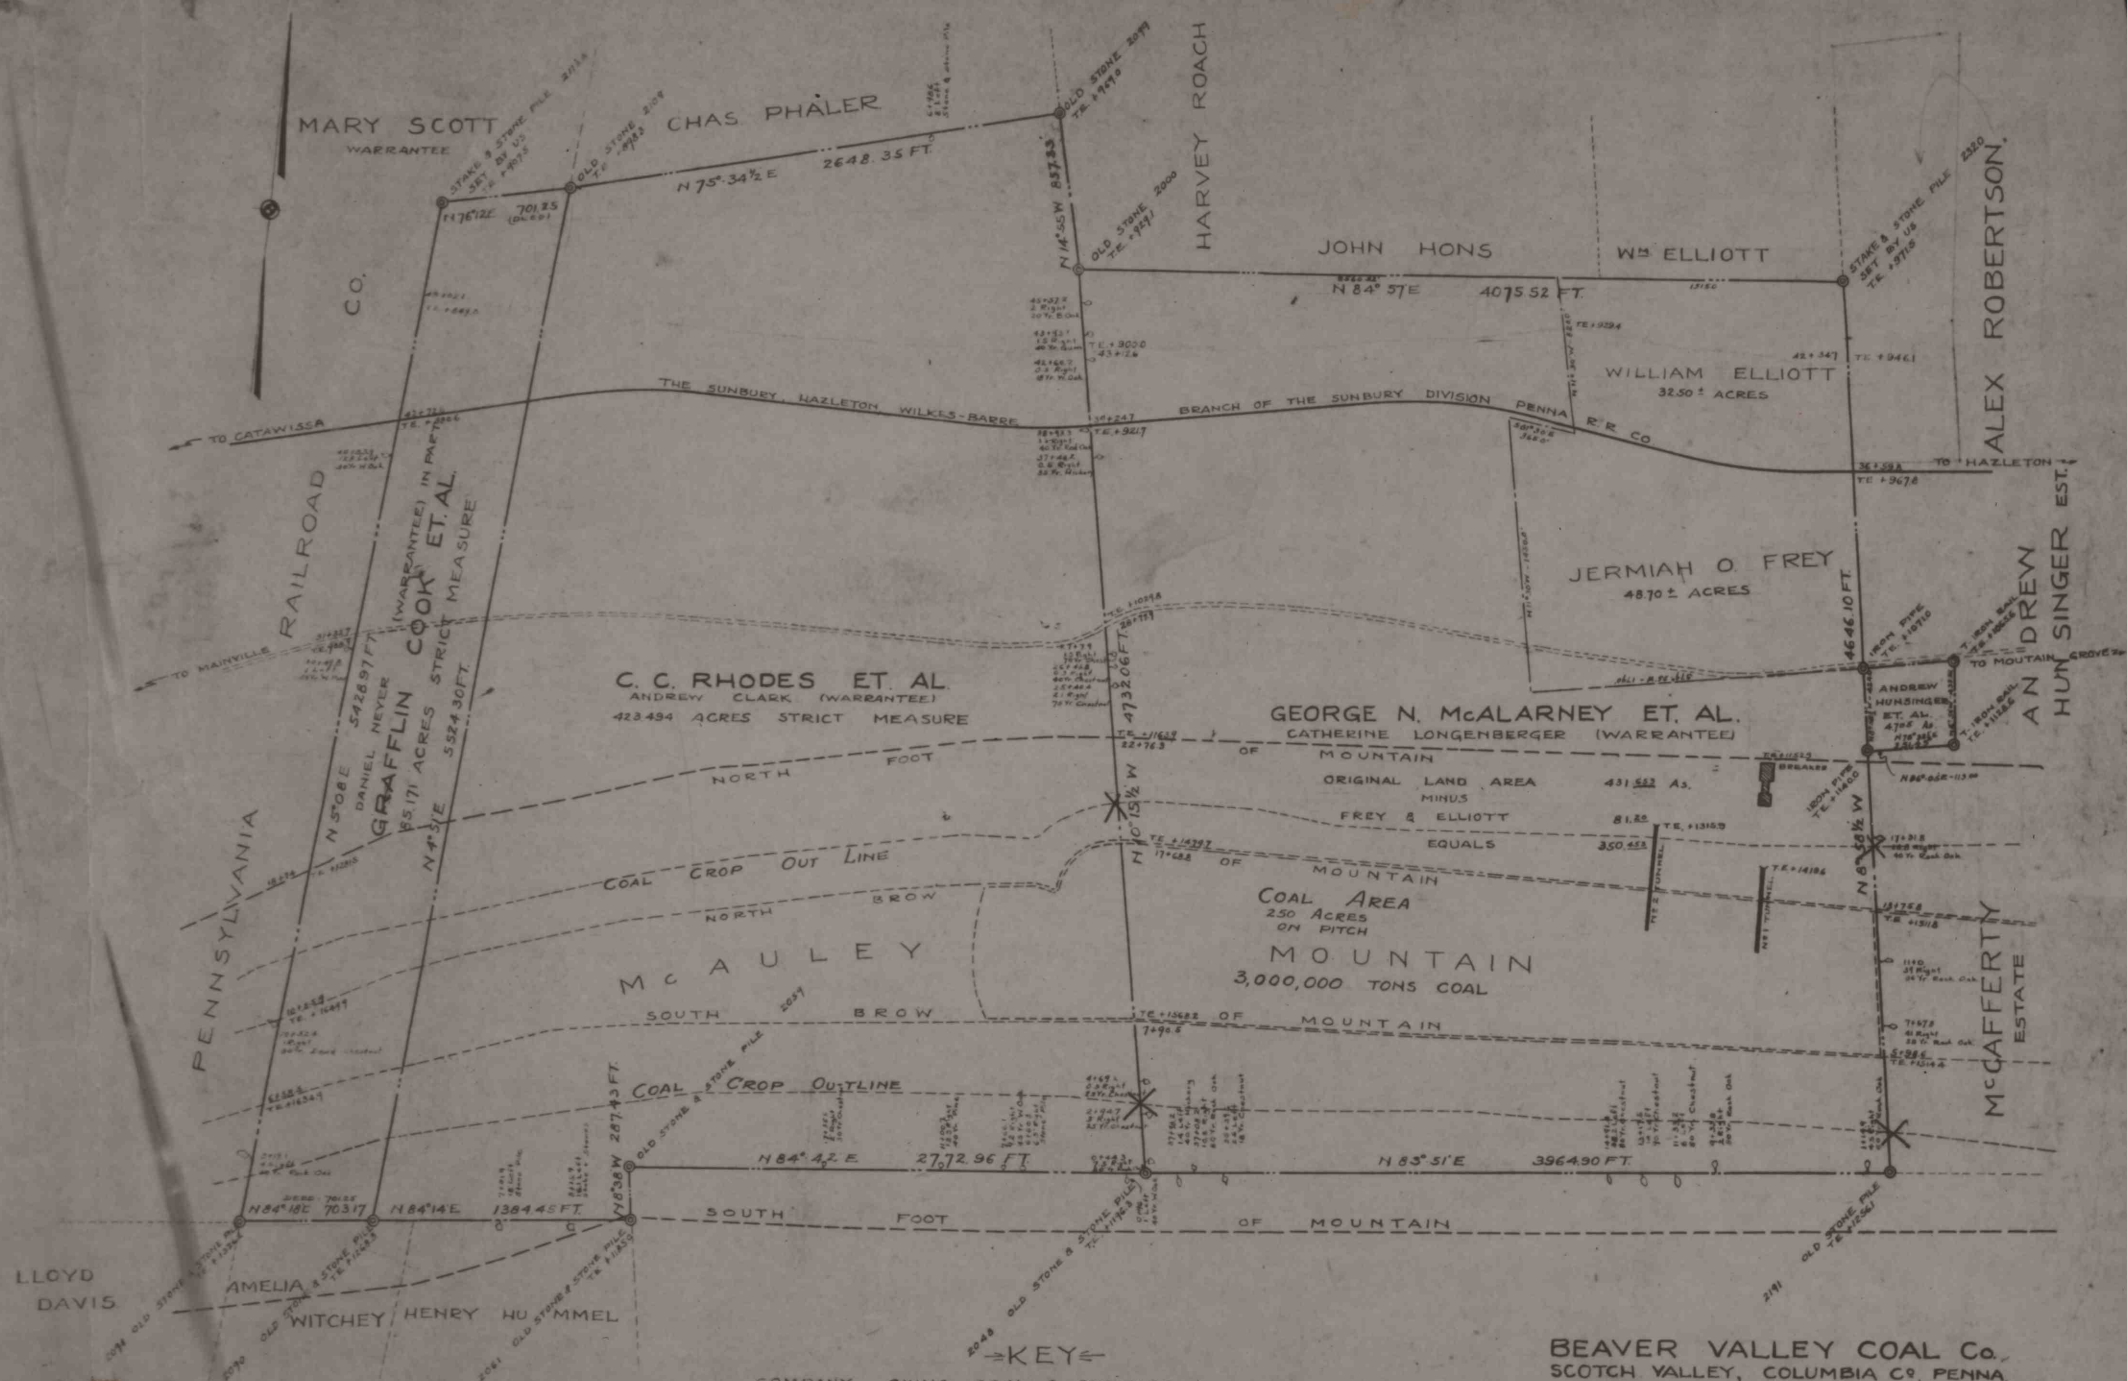

BEAVER VALLEY COAL Co.
SCOTCH VALLEY, COLUMBIA CO., PENNA.
JANUARY 10, 1932 SCALE 1" = 500'

As SURVEYED NOVEMBER & DECEMBER 1921
BY DONALD D. CRUSER MINE & LAND SURVEYOR
67 GROVE ST. WILKES-BARRE, PENNA.