



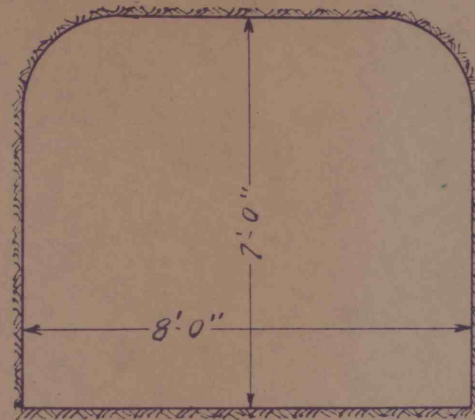

TYPICAL SECTION OF TUNNEL
SCALE 1/4" = 1 FT.

FRACKVILLE Borough, Pa.,
SURFACE, SCHUYLKILL COUNTY..
SCALE -1-INCH- 200 FEET.

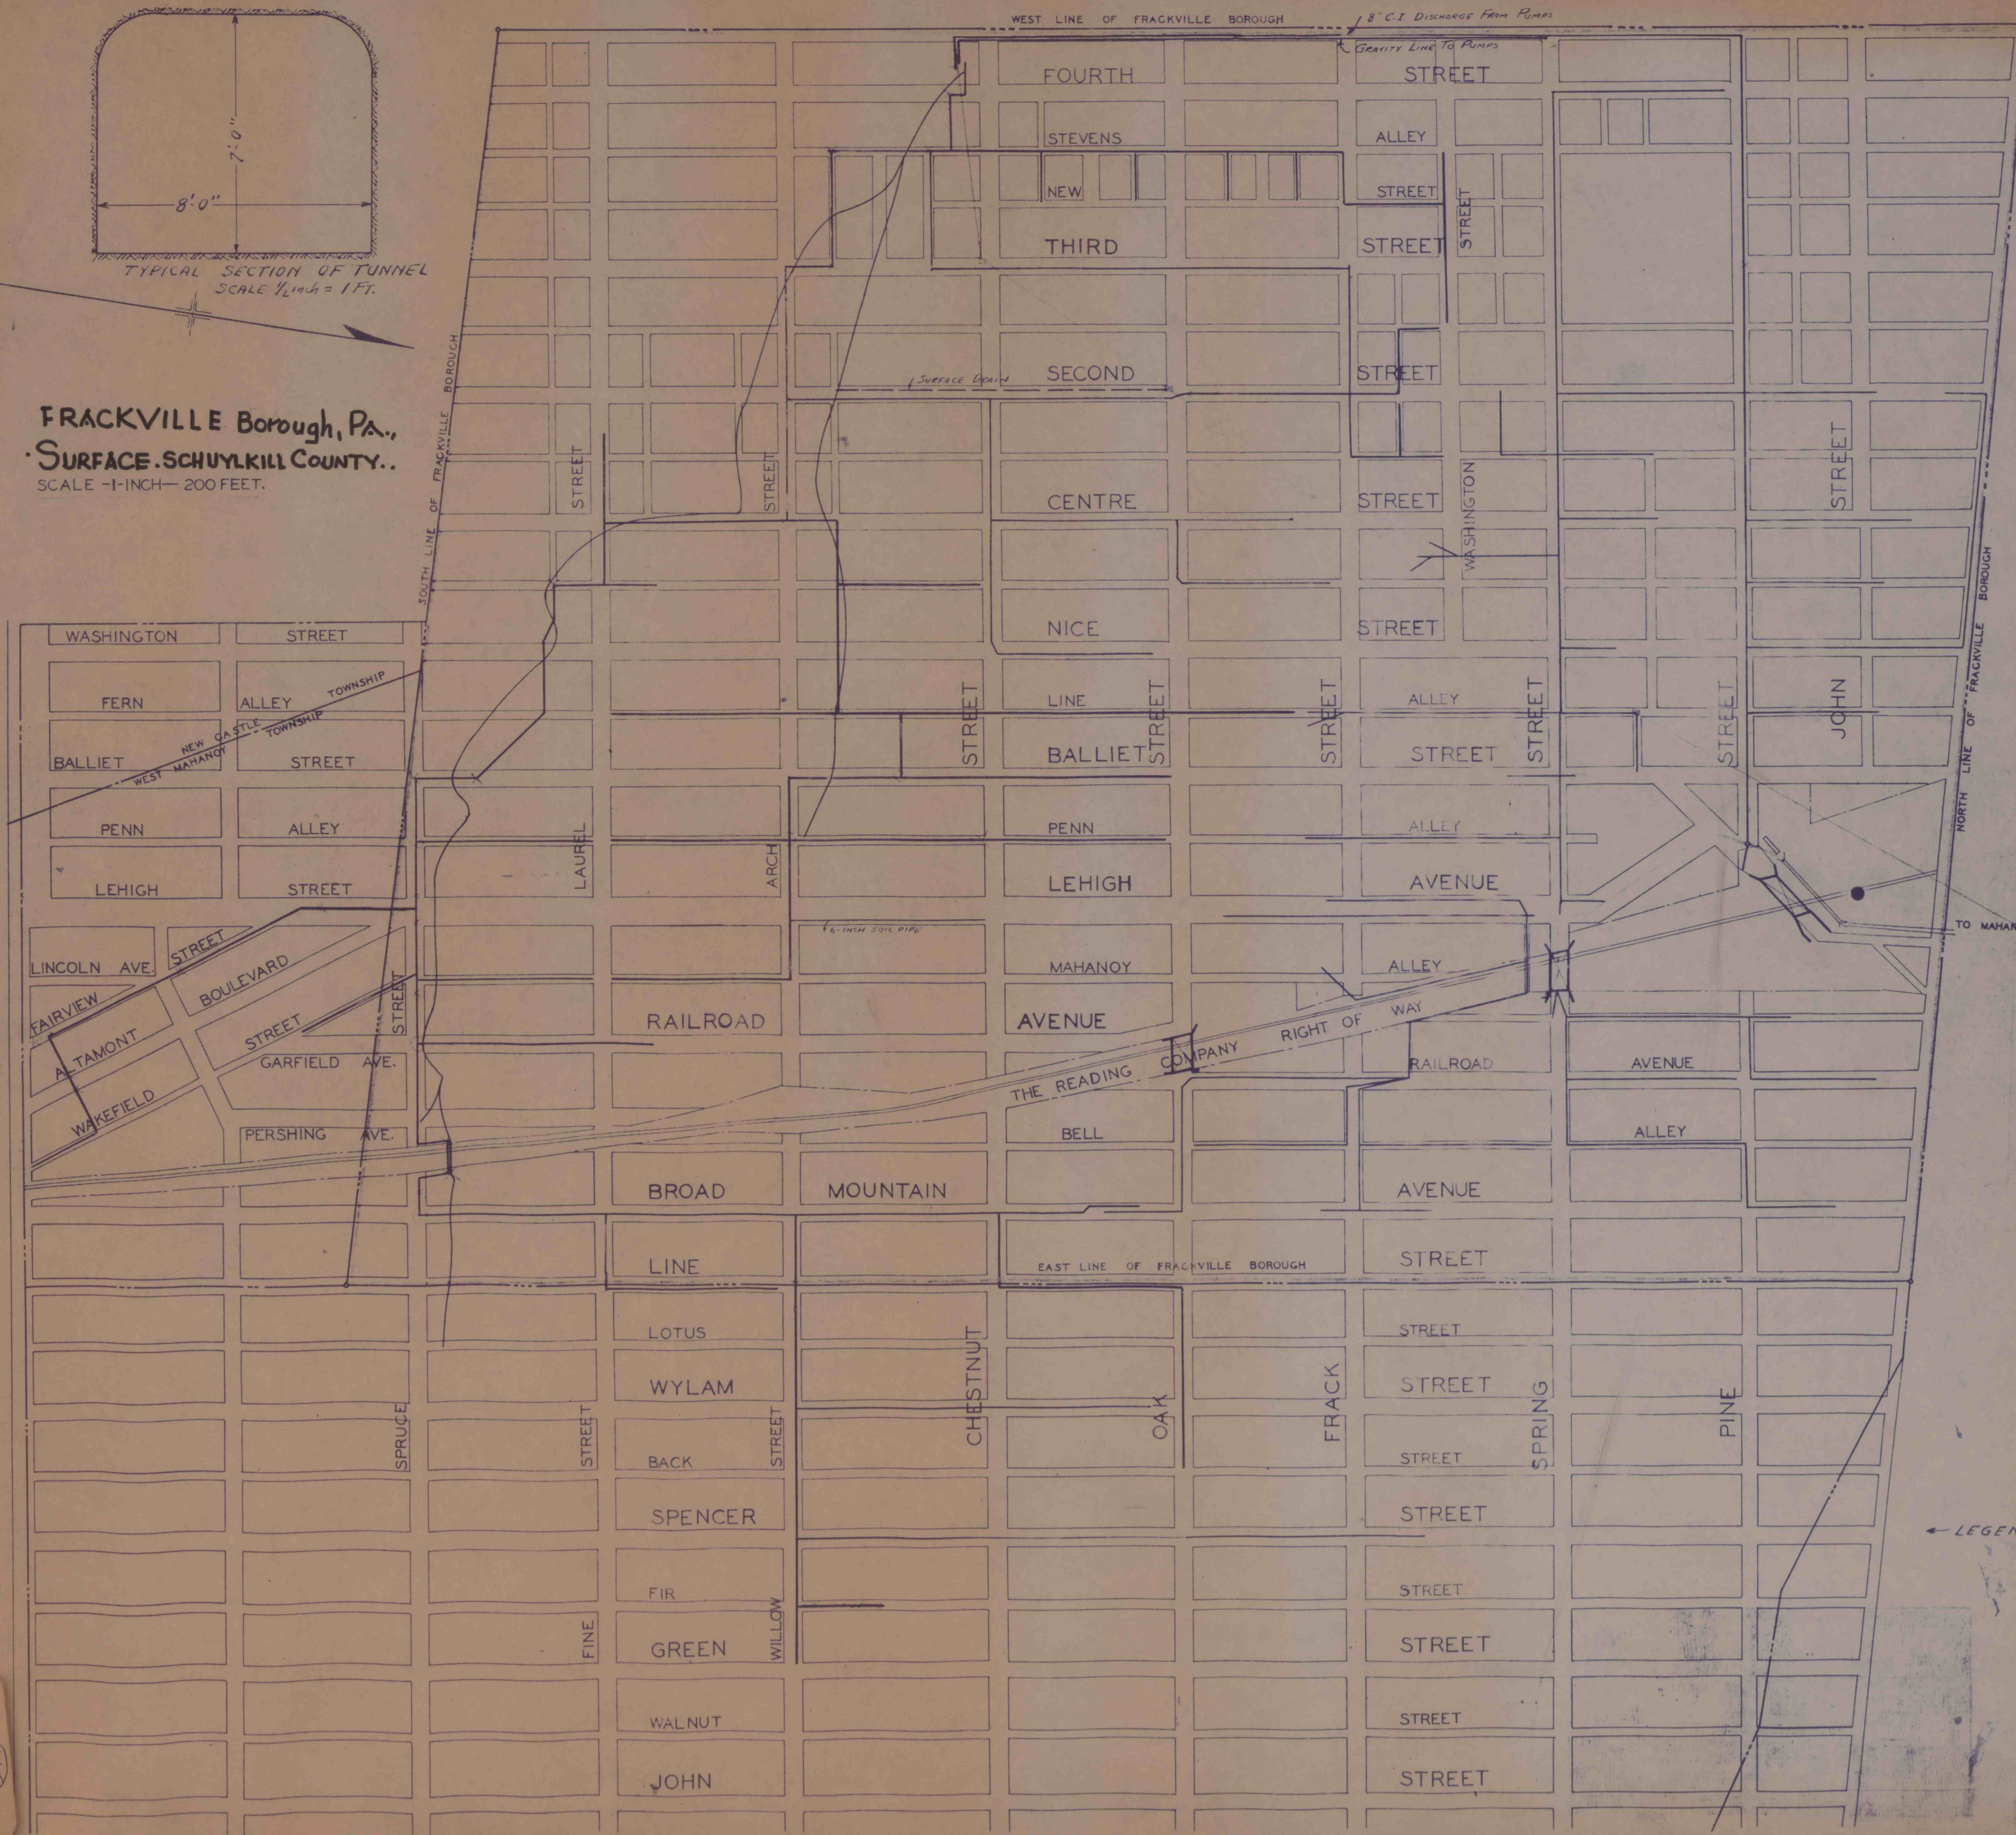

LEGEND

200' SCALE
SCHUYLKILL COUNTY
FRACKVILLE BOROUGH
PA.

1000' 1" = 200'

Frackville
Borough, Pa.
Schuylkill County
PA.

3/22