


14.100
BUTLER TWP. SCHUYLKILL CO. PA.
SEWER SYSTEM
TO HIGH ST. ST. PLANS

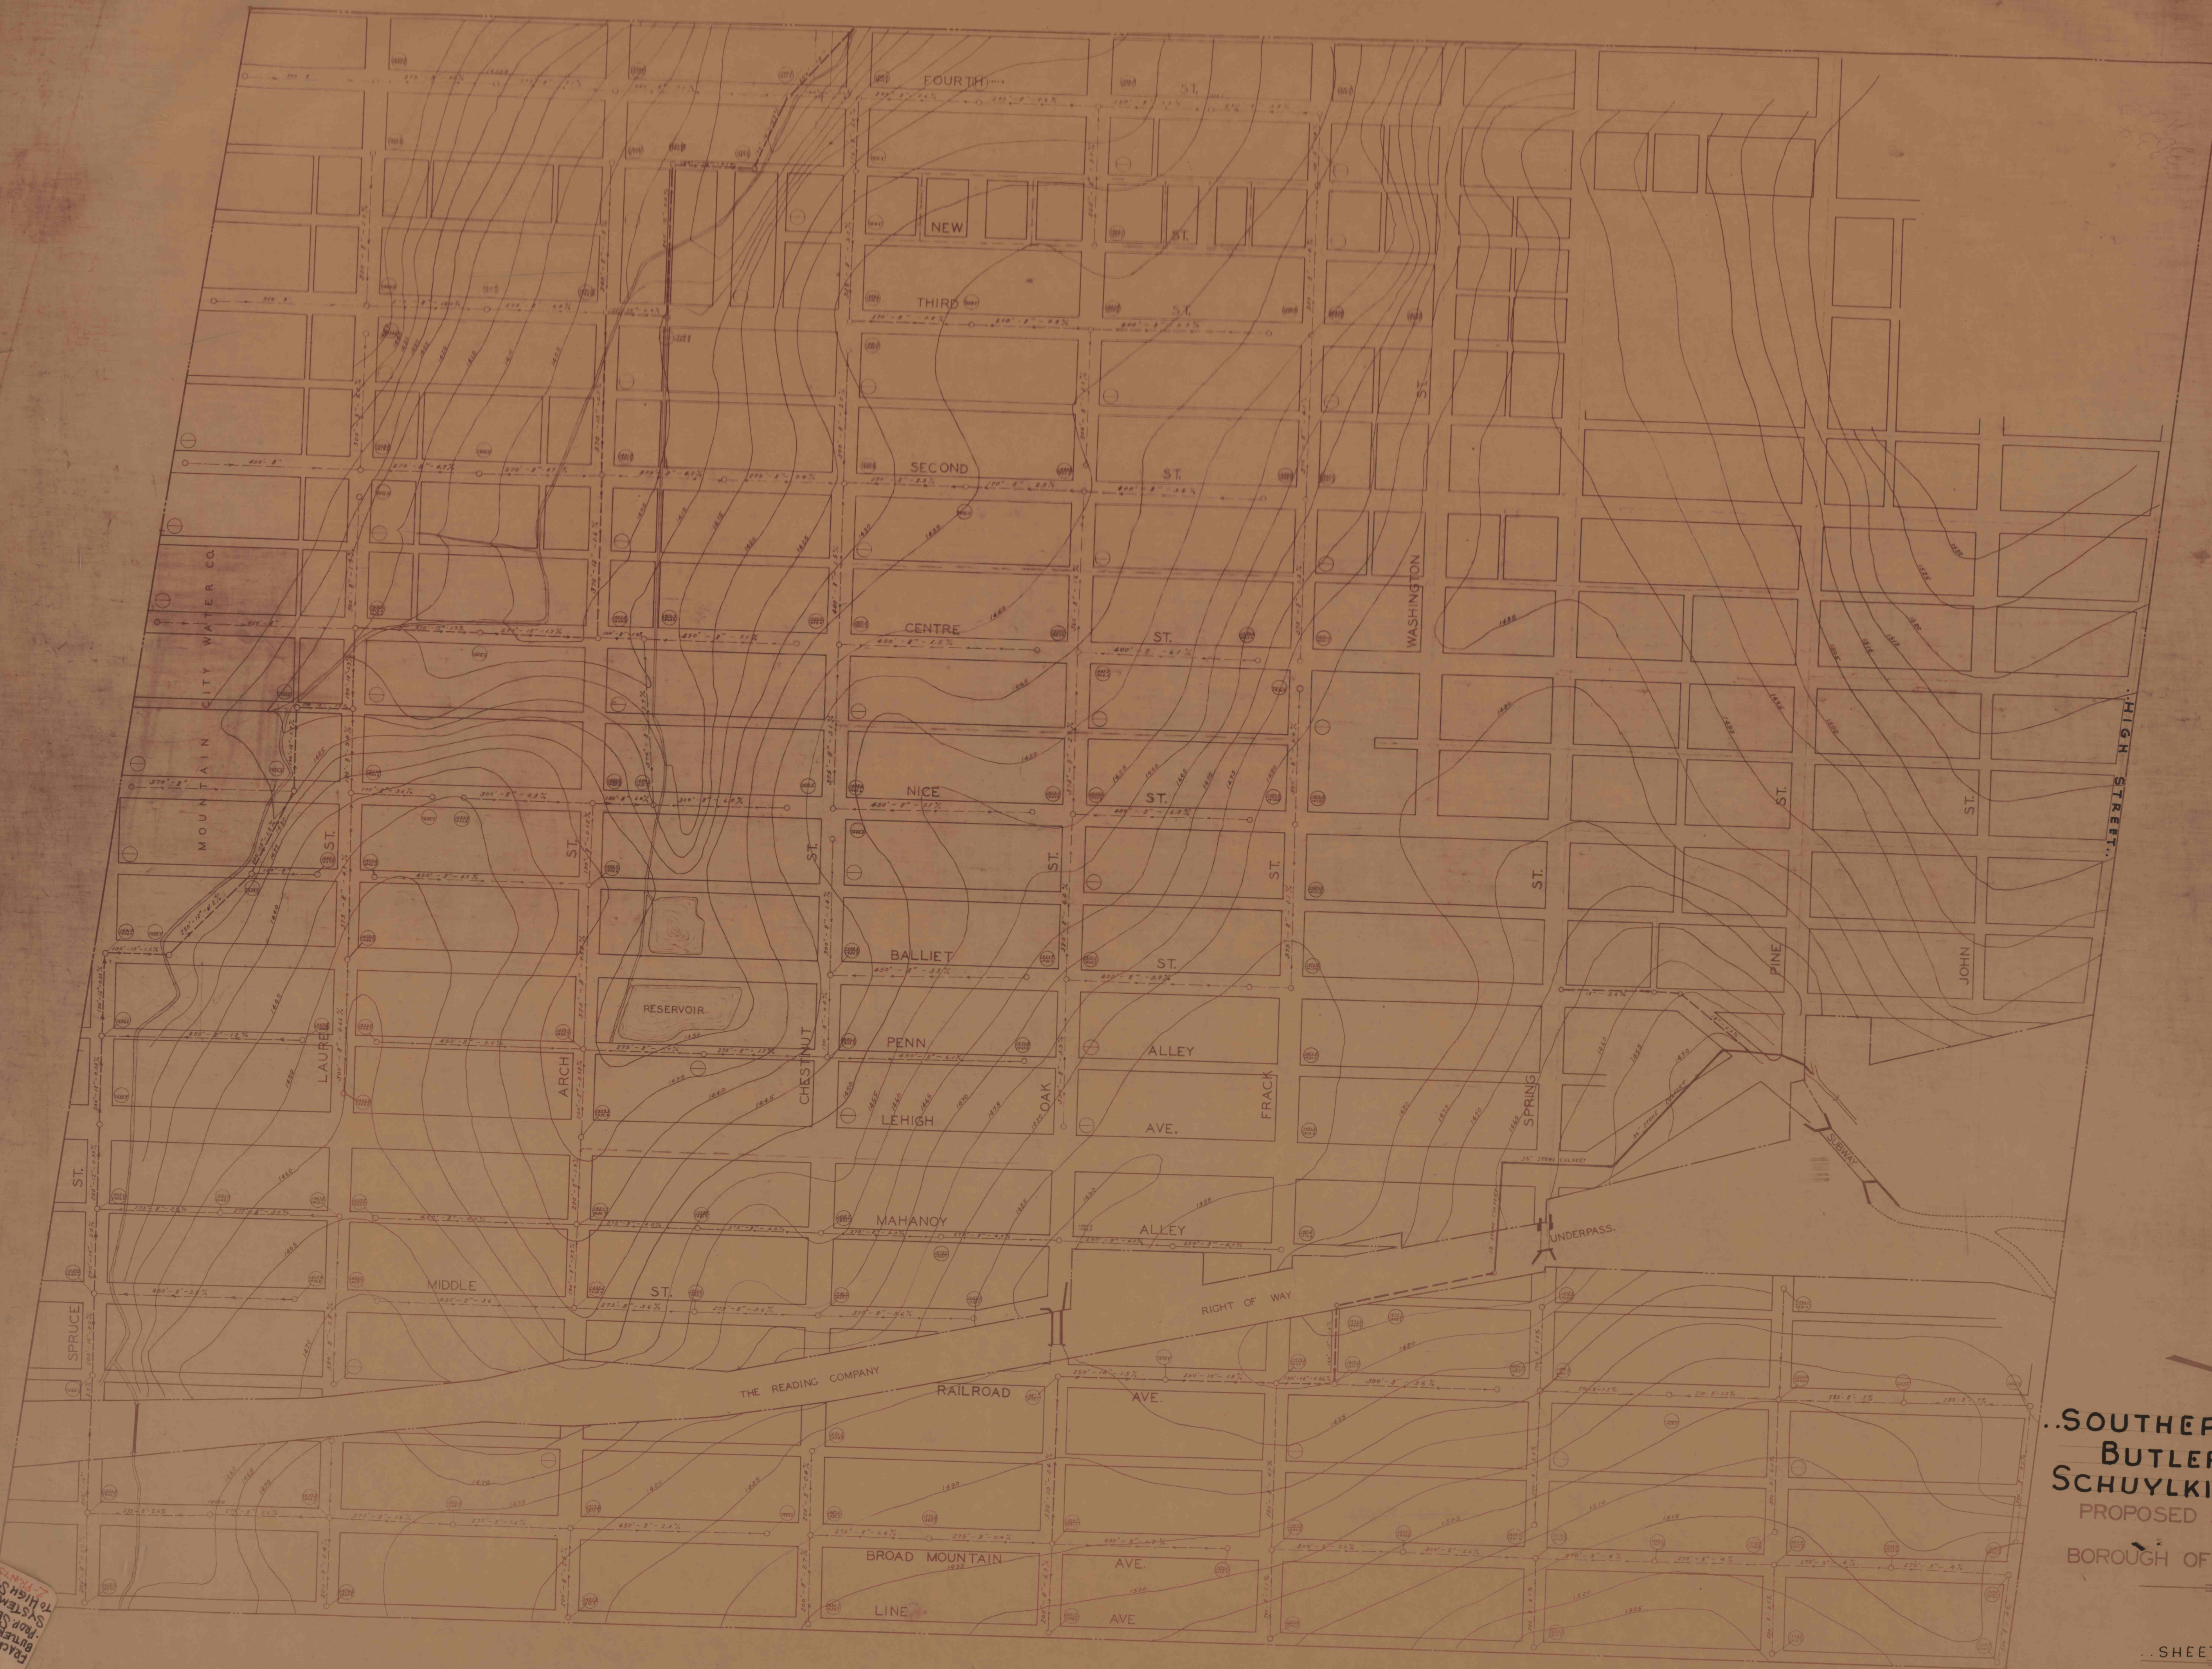

..SOUTHERN FIELD...
BUTLER TWP.
SCHUYLKILL COUNTY PA.,
PROPOSED SEWER SYSTEM
OF
BOROUGH OF FRACKVILLE.

MADEIRA, HILL & CO.
BOROUGH ENGINEER
..SHEET 1 of 2..

SCALE 1 IN = 100 FT