


3. 11. 1968
 1000
 1000
 1000

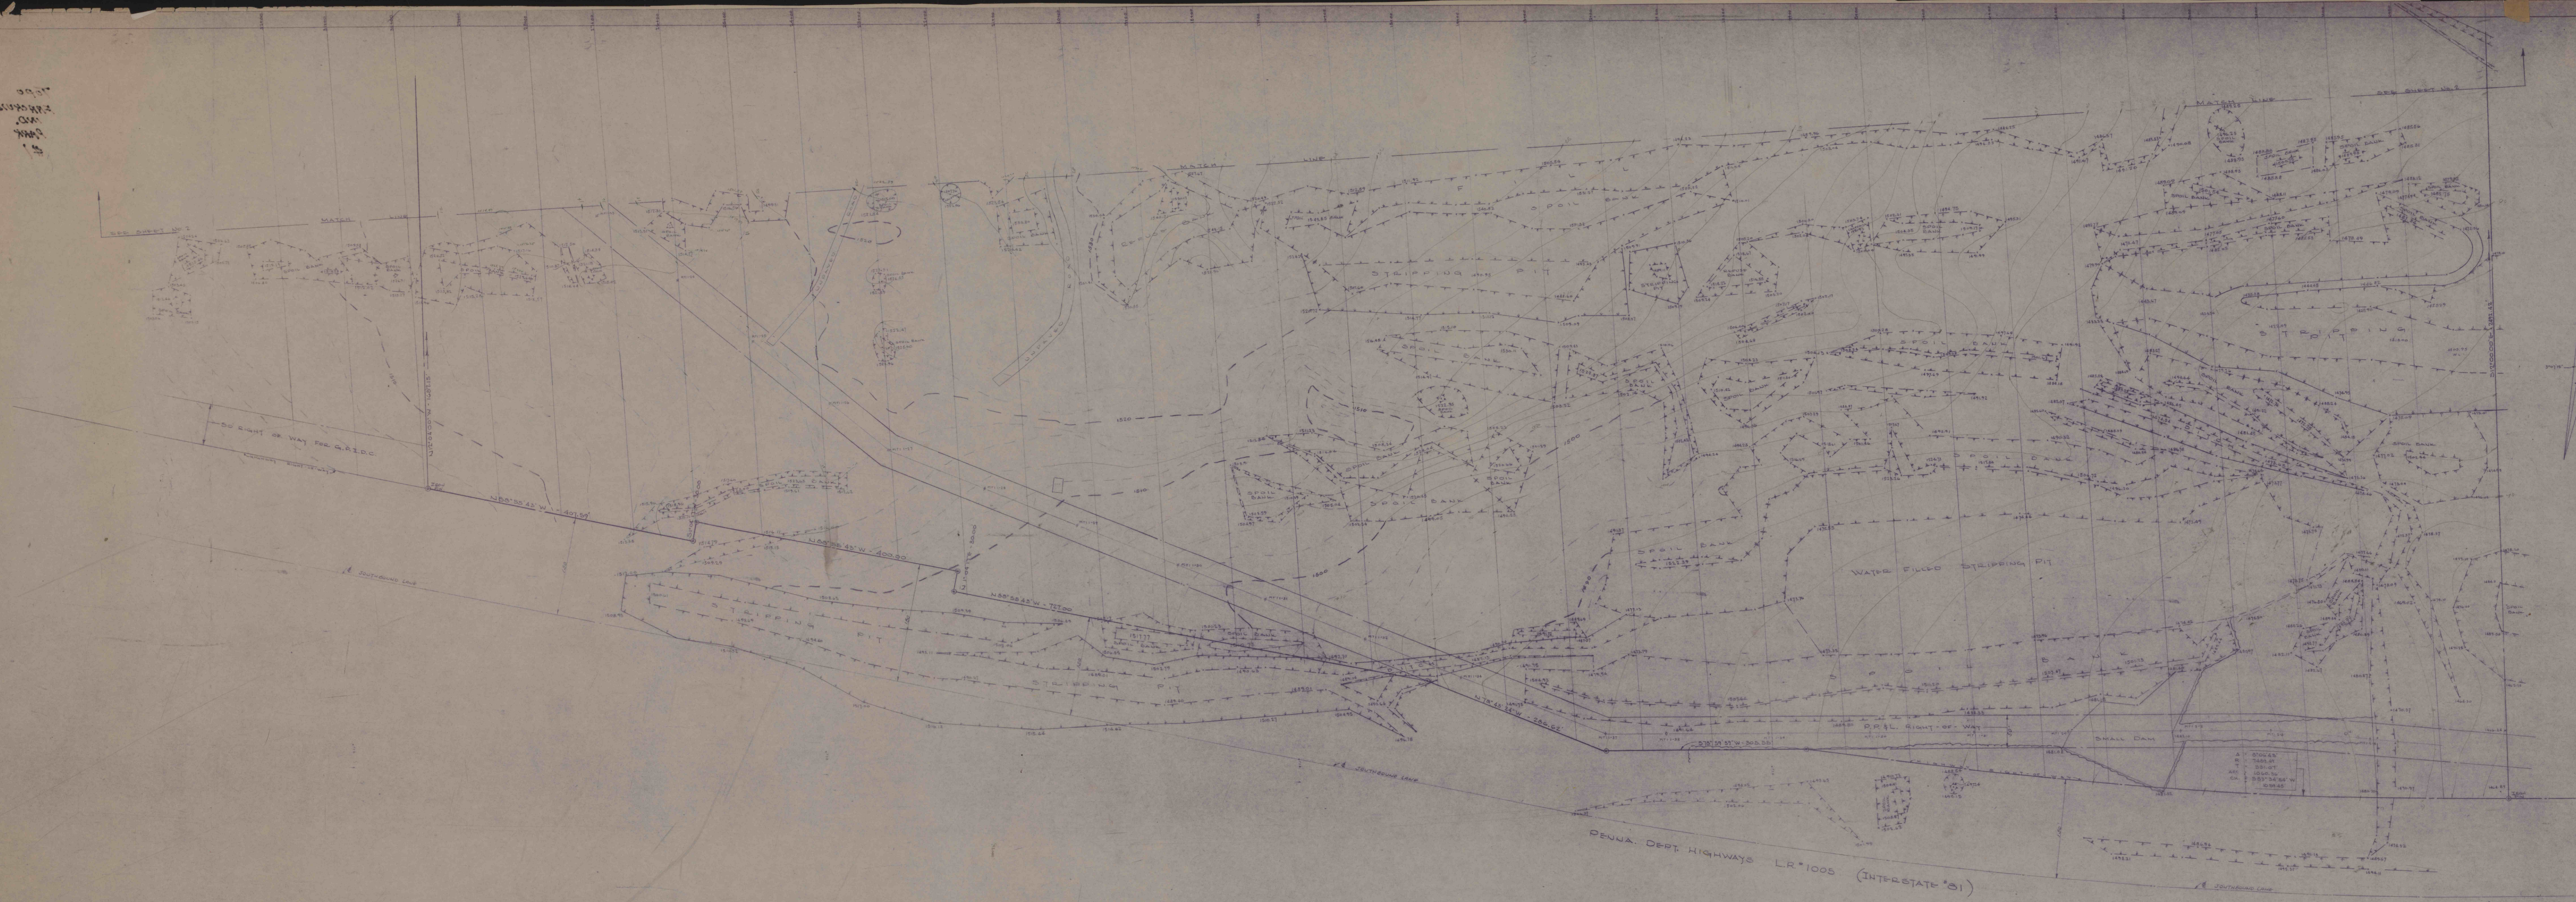

NO.	DESCRIPTION	DATE

"TOPOGRAPHY PLAN"
 GREATER POTTSVILLE IND.
 DEVELOPMENT CORPORATION
 1000 WEST MAIN ST. & 10th AVE.
 POTTSVILLE, PA.
 MERLYN J. JENKINS
 ROOM 202 CITY HALL BLDG., POTTSVILLE, PA.
 DATE: 11-1-68
 SHEET NO. 342 9071-5