


MAP OF S. B. C. CO. LANDS
SOUTH OF WILLIAMSTOWN ON BERRYS MT.

Showing site of proposed reservoir and tributaries
also present supply from spring on land of R. Budd

Scale 400'=1"

June 8 1900.

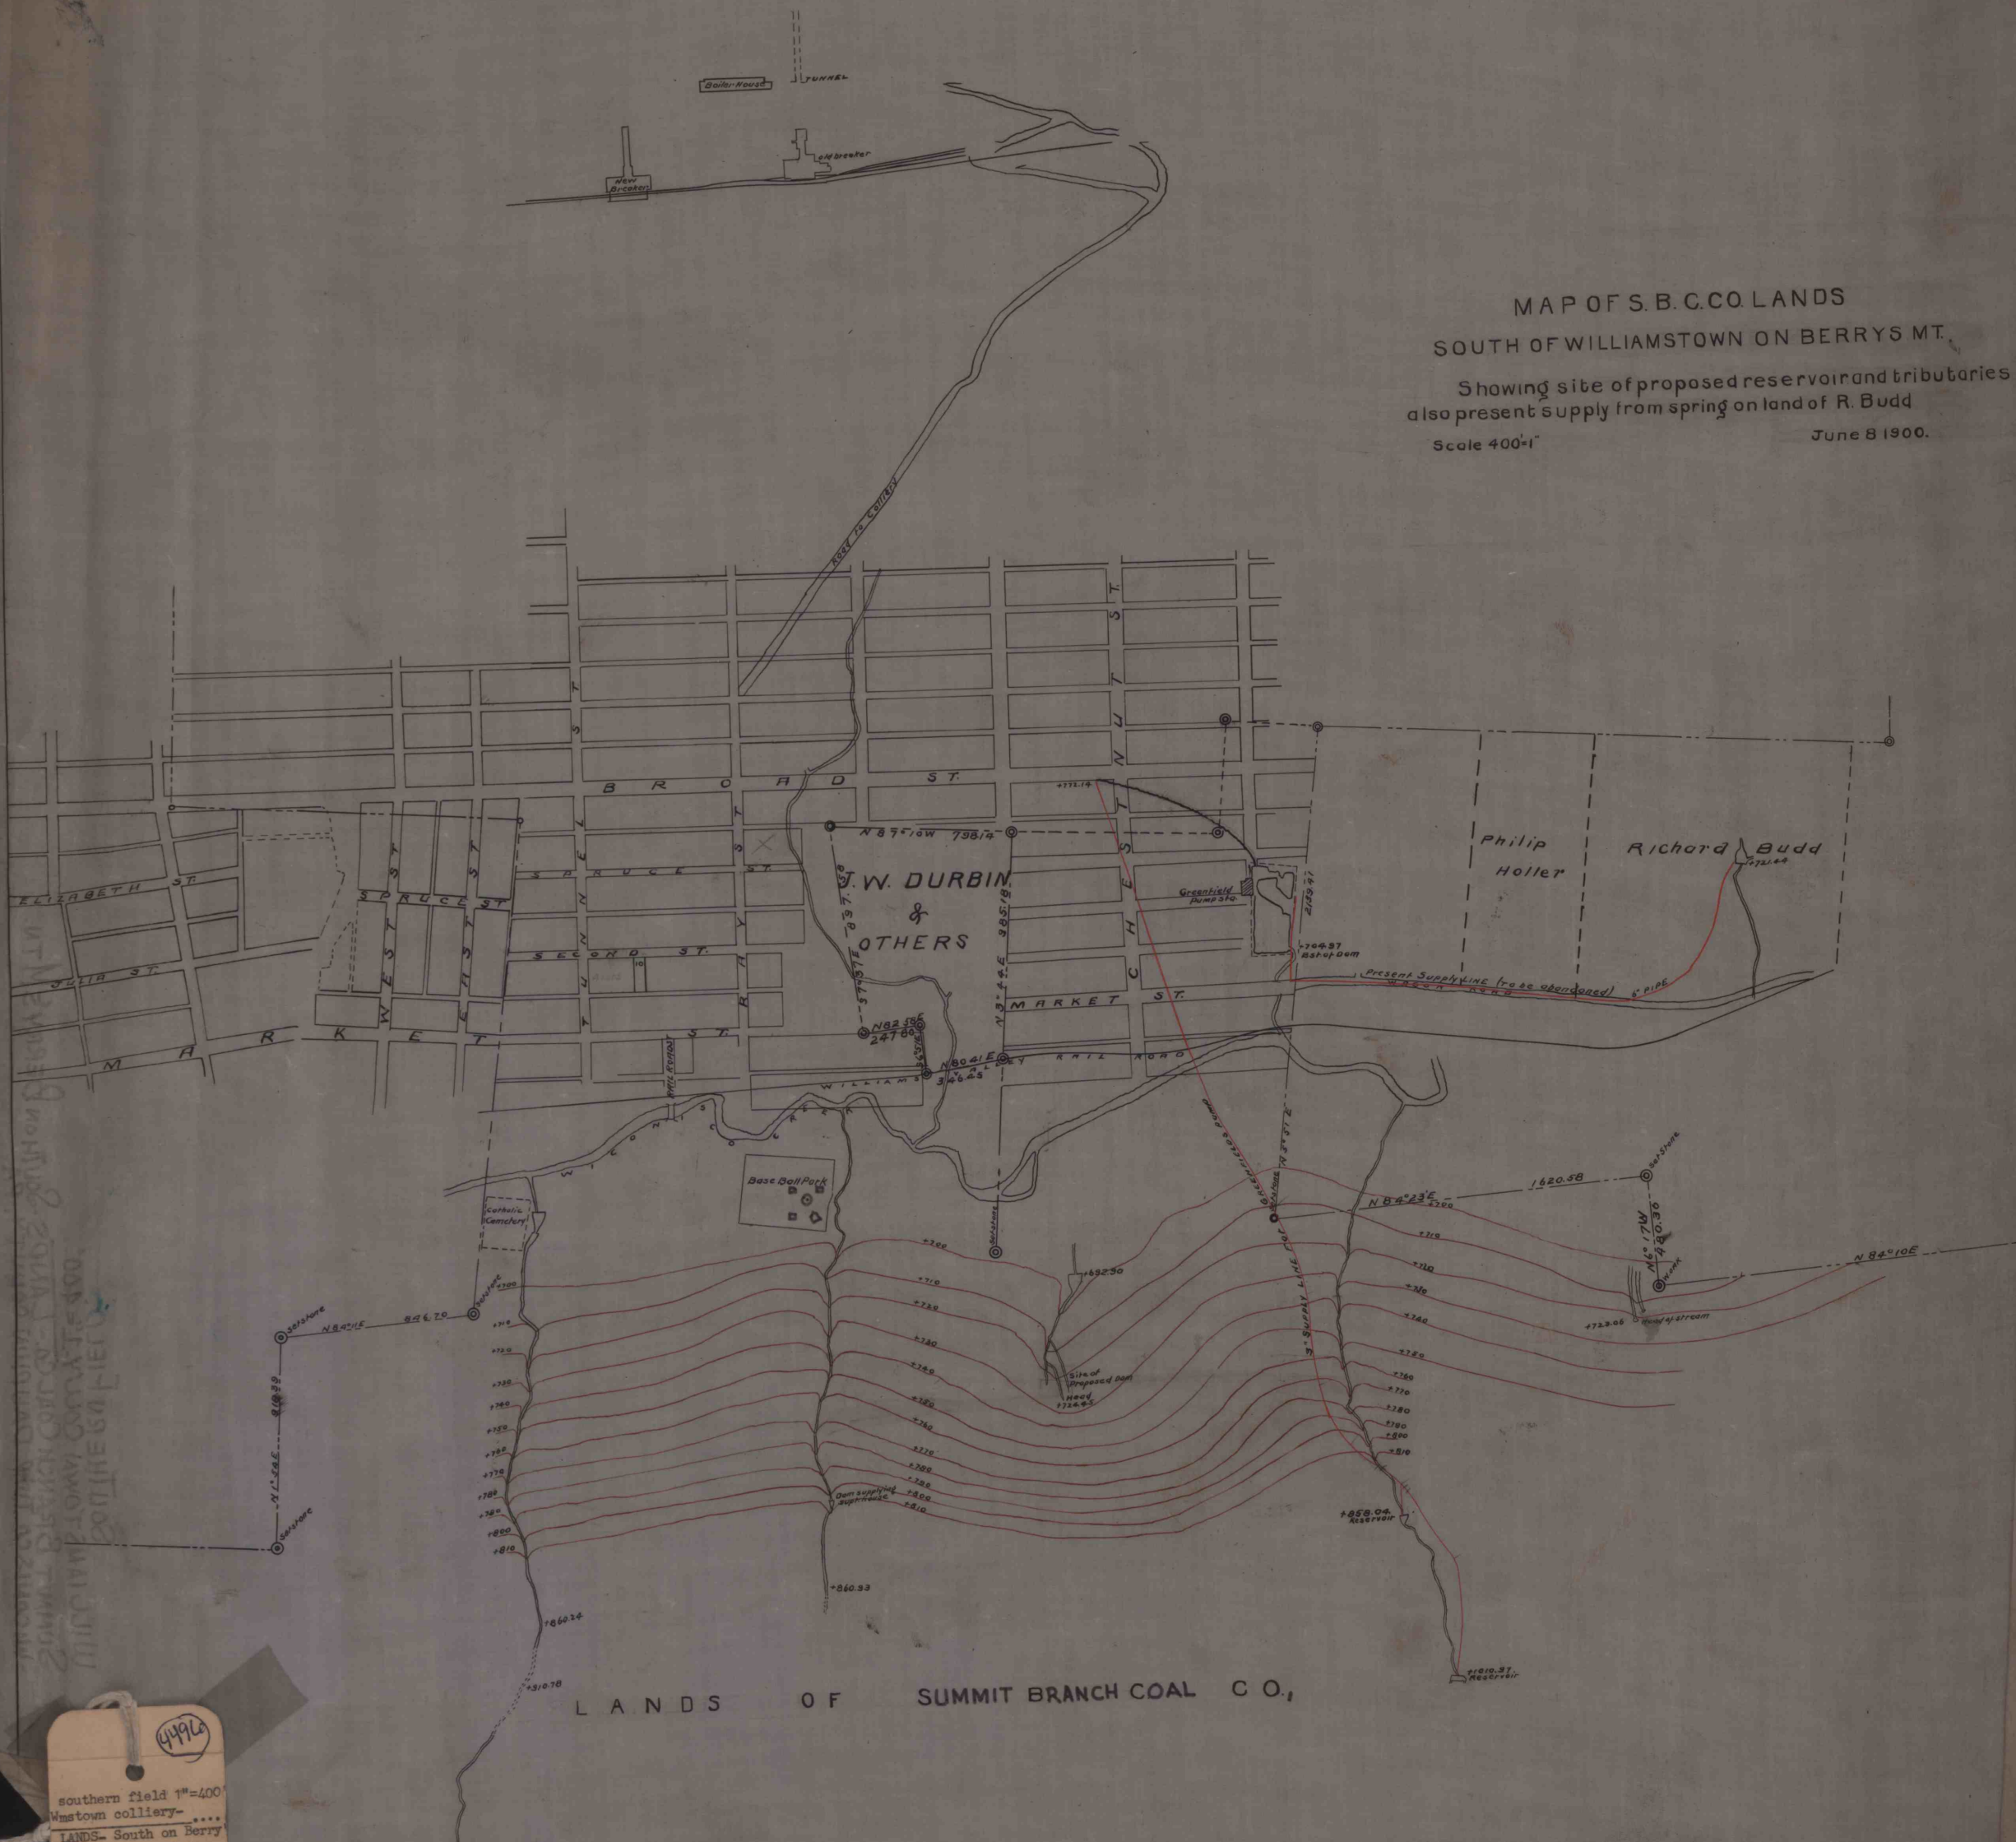

LANDS OF SUMMIT BRANCH COAL CO.,

4496
southern field 1"=400'
Wmstown colliery-
LANDS- South on Berry
mtn., Wisconsin twp.
dauphin county pa.
June 8 1900 a.d.
1=tracing-small.