




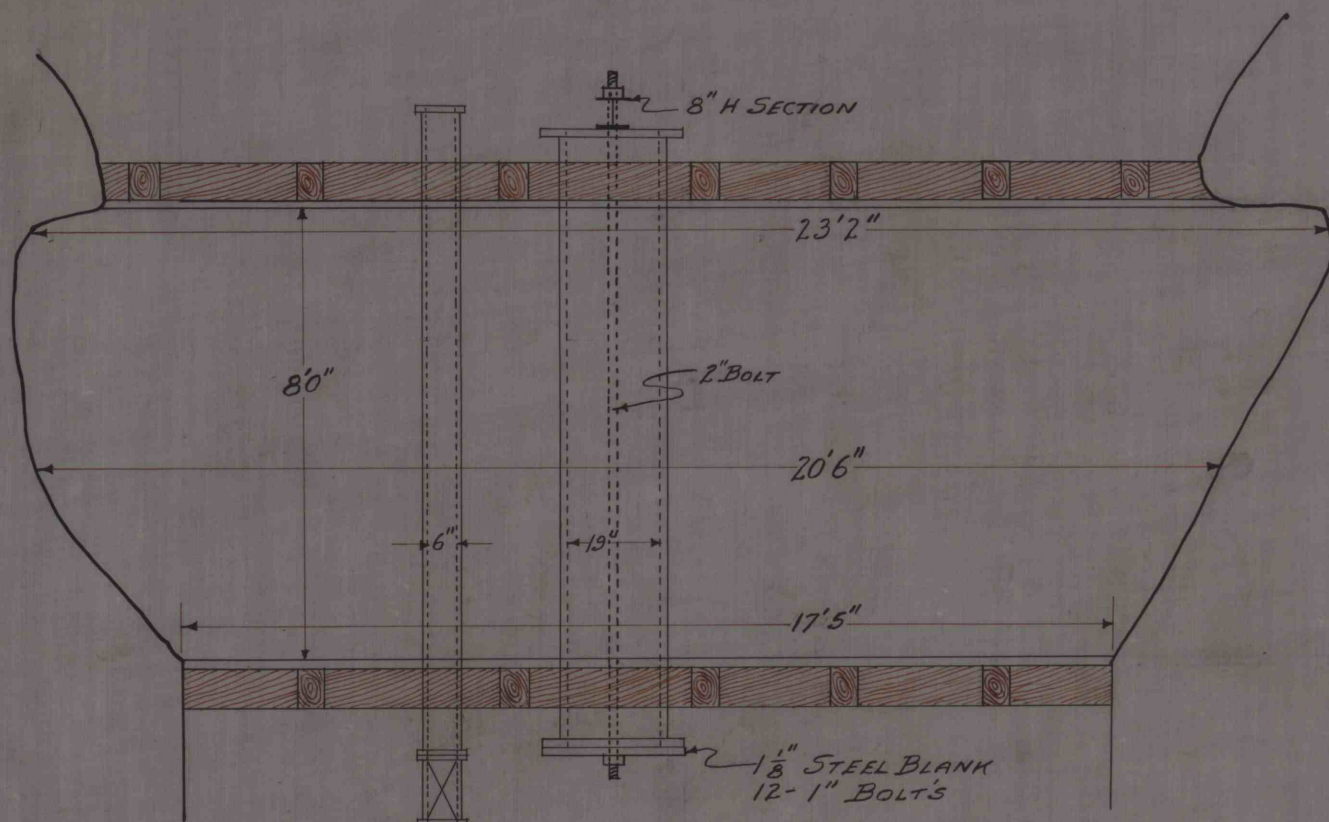

PLAN

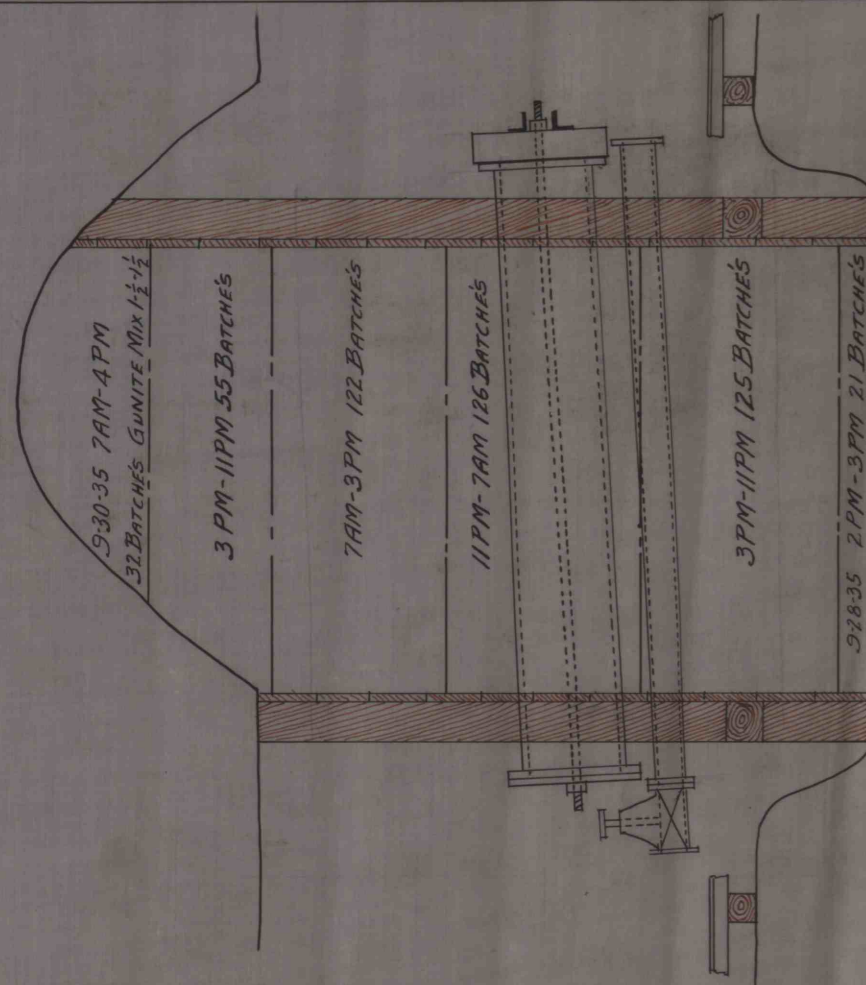

PROFILE LOOKING EAST

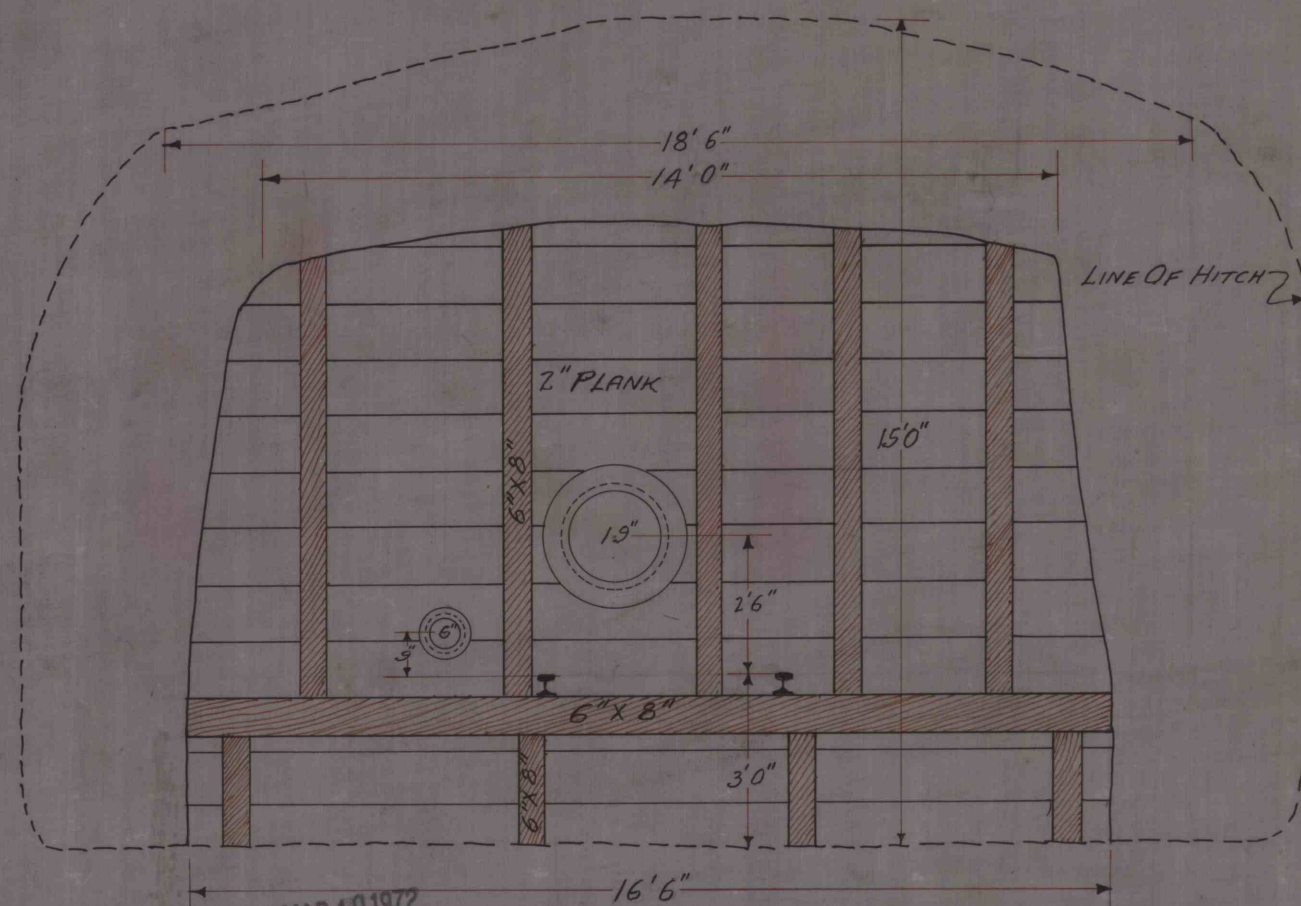

MF MAR 10 1972

PROFILE LOOKING SOUTH

CONTENTS OF DAM 1880 CU FT
MIX 1-2-4 6 GAL'S WATER
481 BAG'S INCOR CEMENT (QUICK SETTING)
930 CU FT SAND
1800 CU FT 1" STONE
50 CU FT CRACKER DUST

WILLIAMSTOWN COLLIERY
PLAN AND PROFILE OF FIRE DAM
Nº10 SLOPE Nº1 LEVEL SOUTH TUNNEL
SEPT 19-1935 SCALE 1/2" = 12"

SOUTH FIELD.
WILLIAMSTOWN COLLIERY.
PLAN AND PROFILE OF
FIRE DAM Nº10 SLOPE
Nº1 LEVEL SOUTH TUNNEL.
DAUPHIN CO. PA.
SURG. CO. WRS.
1-TRAC'S