


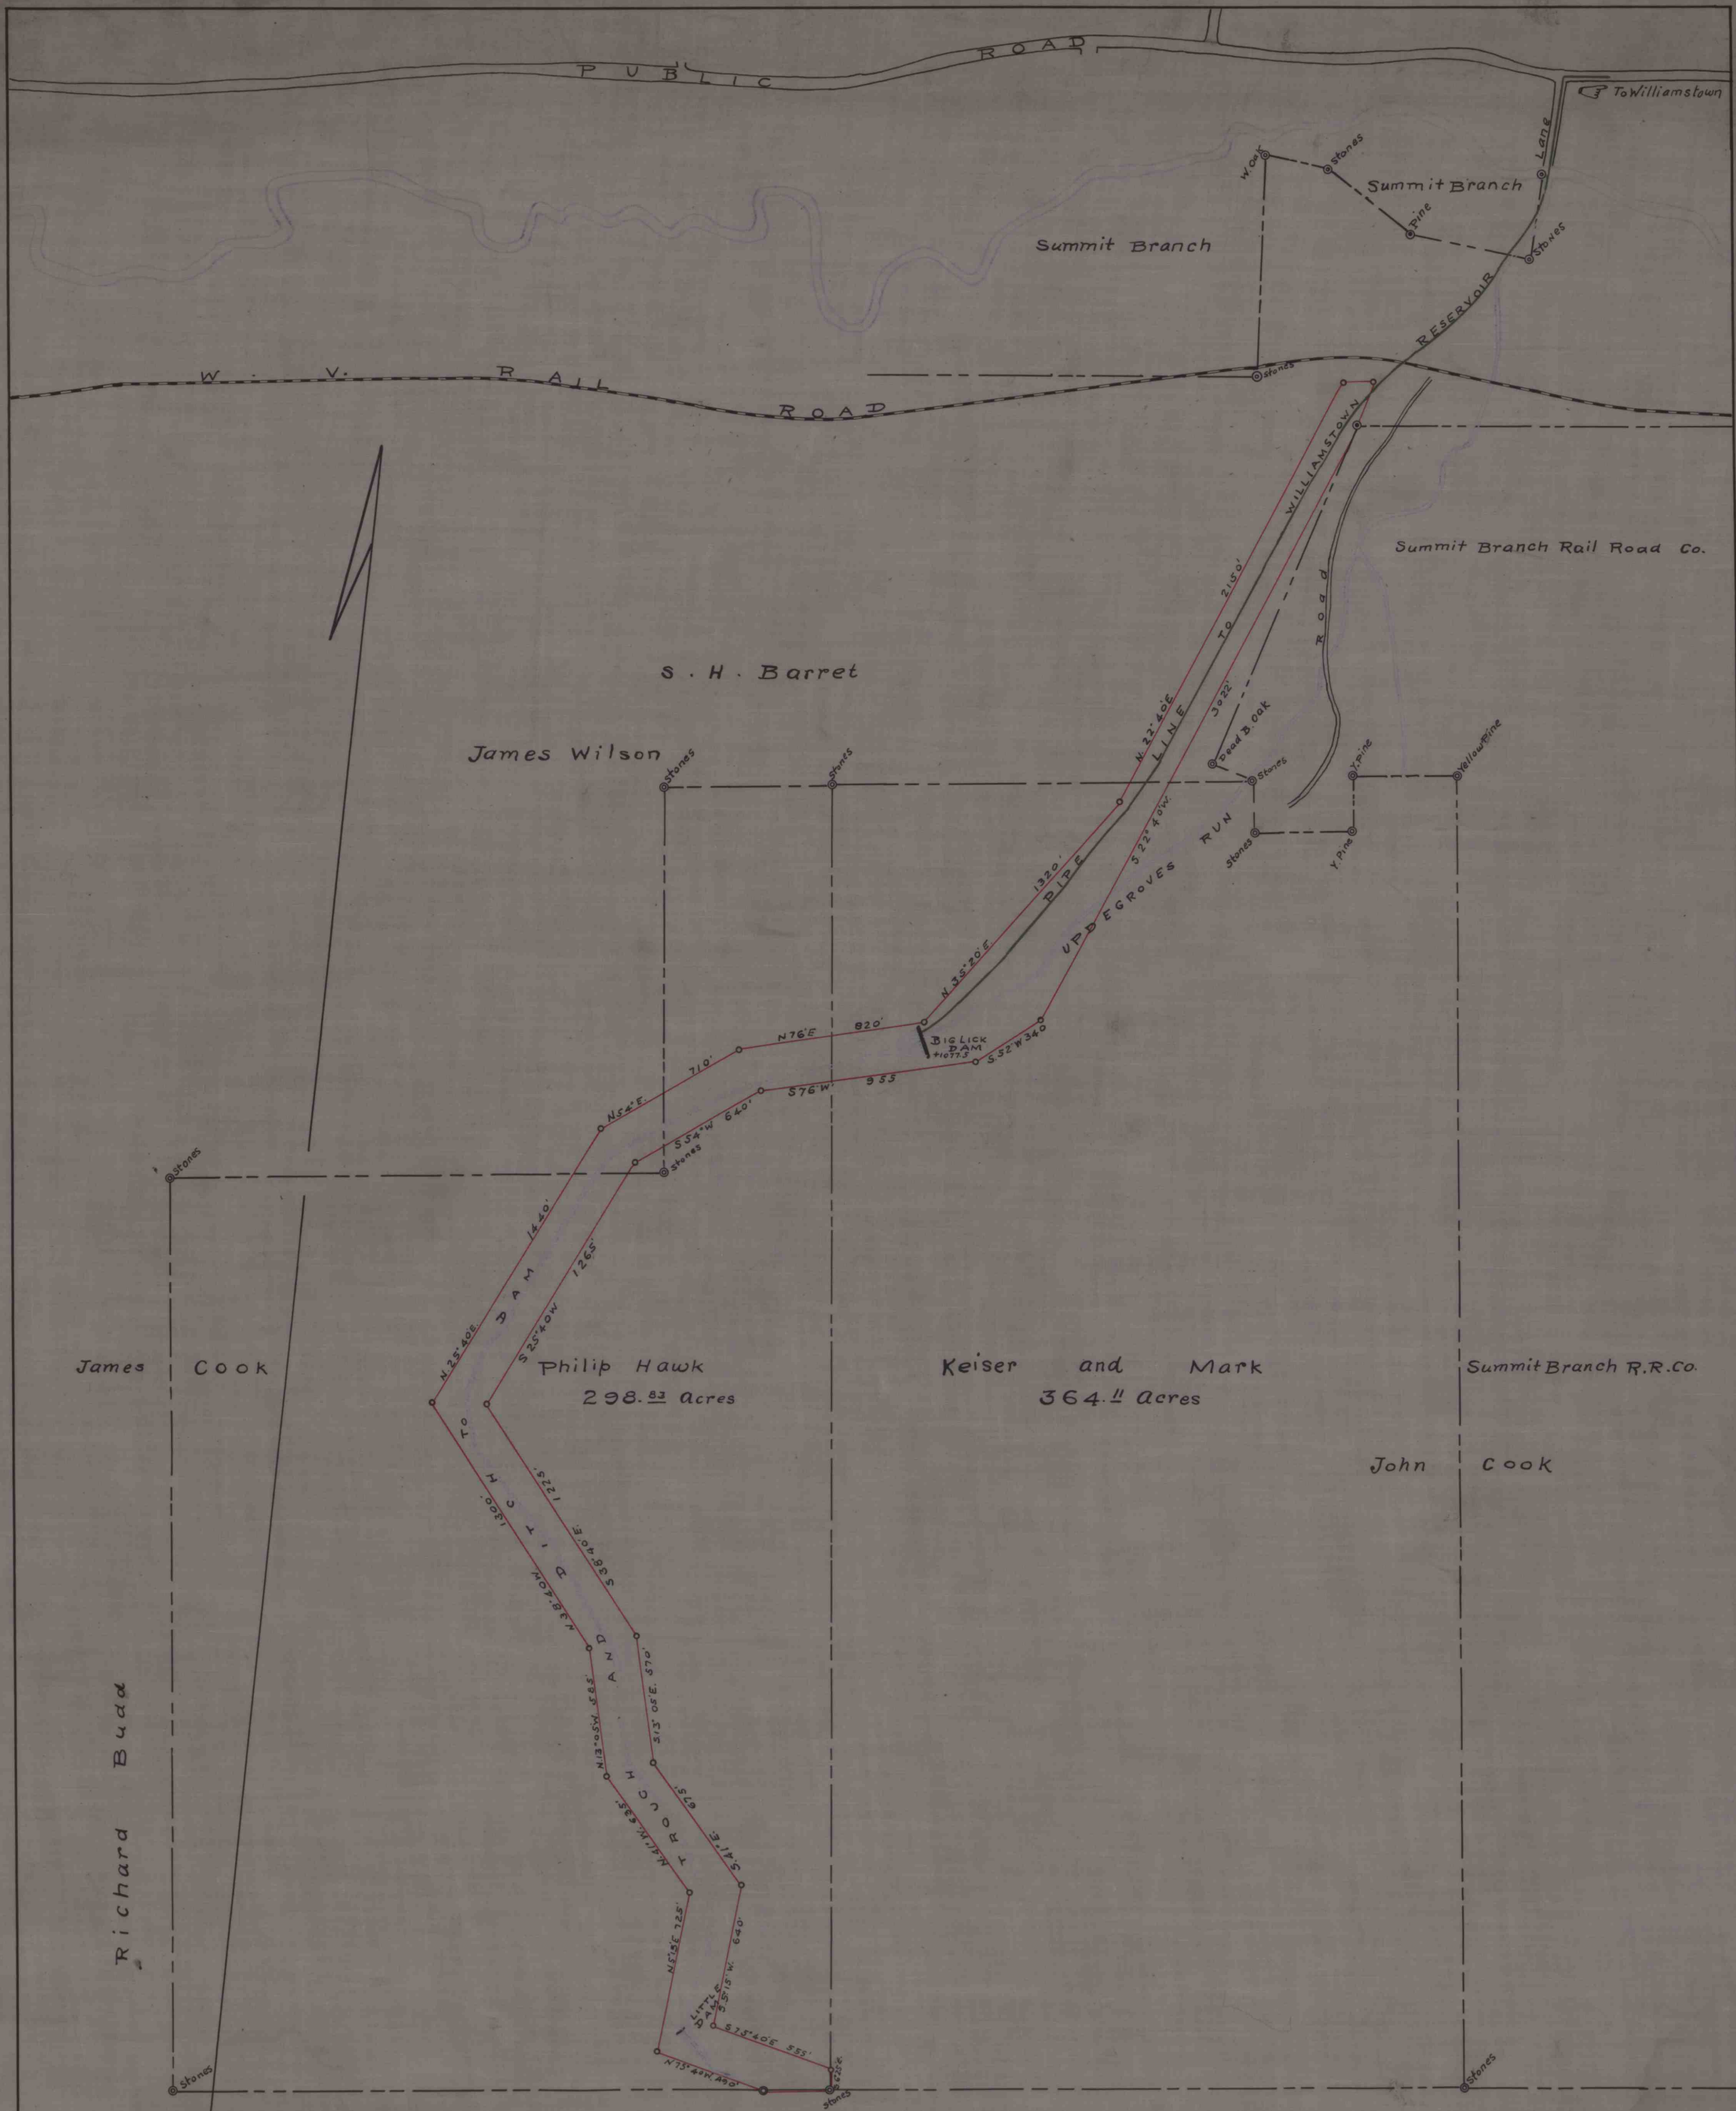

PHILADELPHIA & READING COAL & IRON Co.
...SOUTHERN COAL FIELD...

MAP WICONISCO TWP.,
SHOWING DAUPHIN COUNTY PA.,
RIGHT OF WAY
OF 17 LYKENS VALLEY DISTRICT.

Williamstown Water Co. .3-OF-4..

Red Lines Show Boundaries of Property Owned
Aug. 1907 Scale 1"=400' S. Cox