


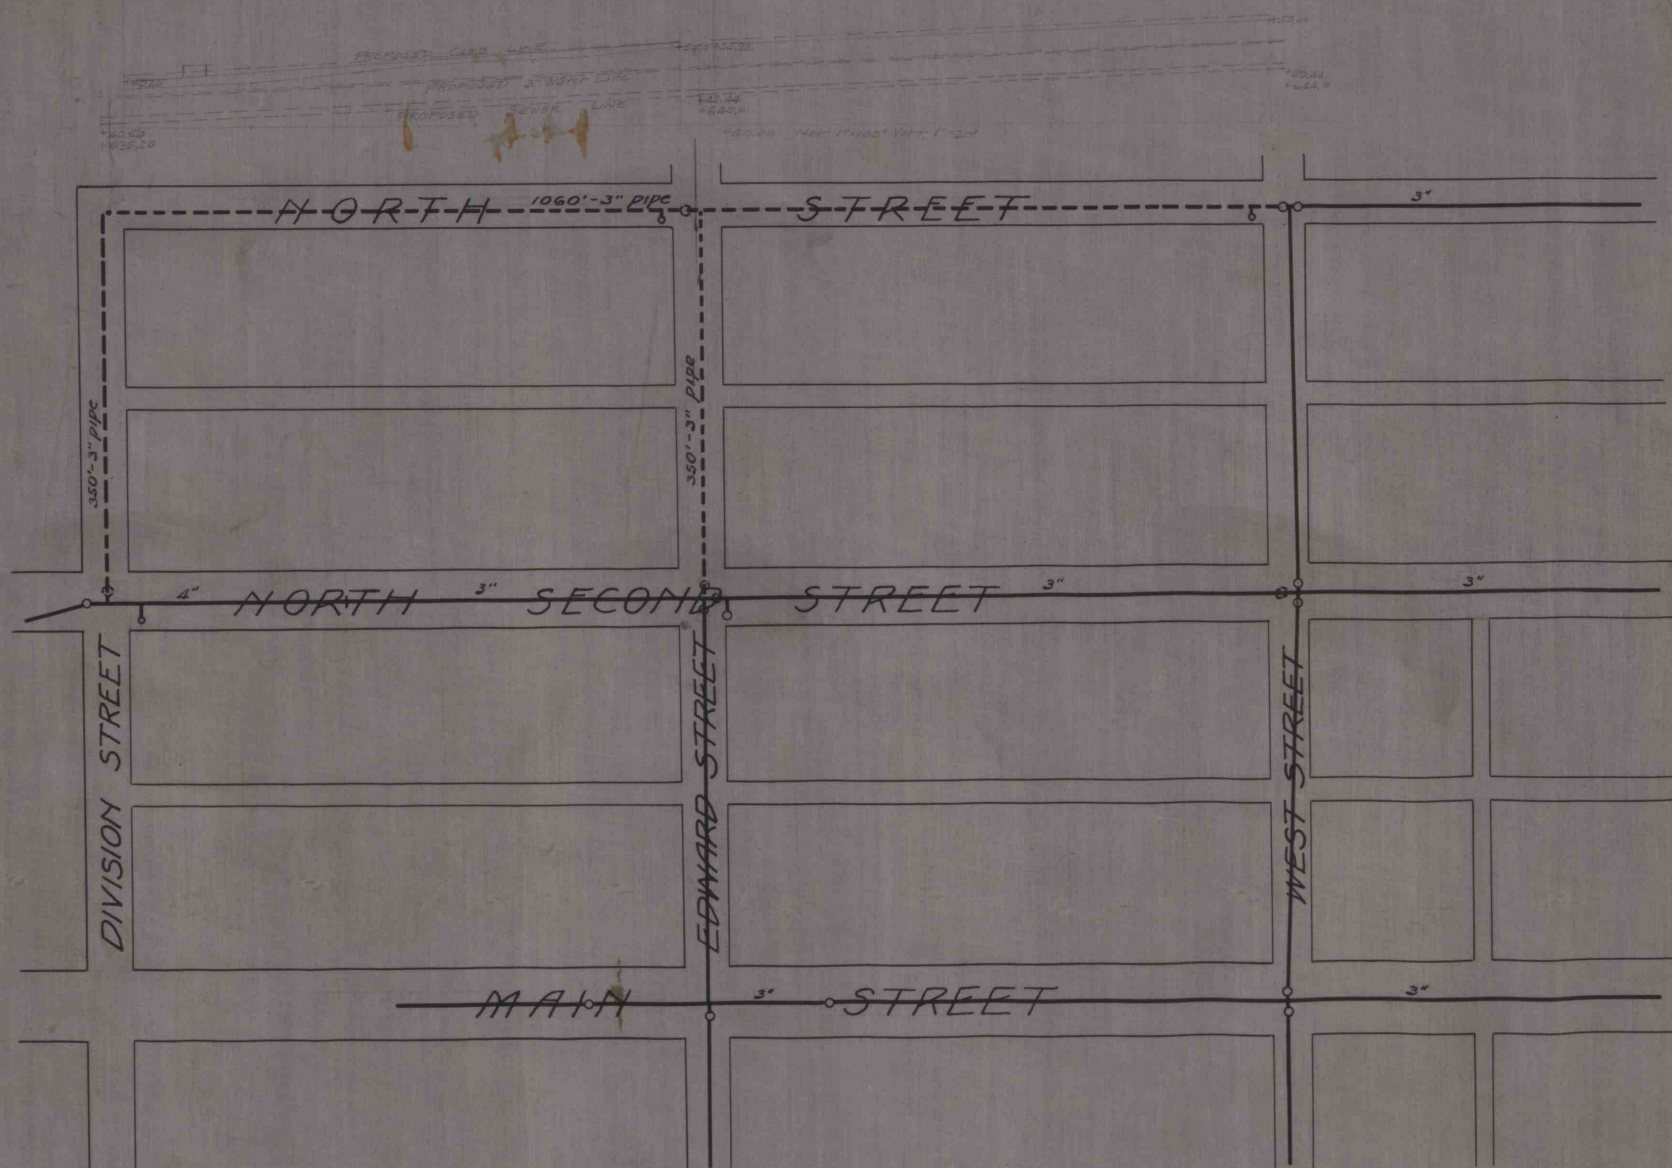

PRESENT LINES
PROPOSED LINES

COLLIERY	REQ. No.	ORDER No.	DATE

MF MAR 10 1972

Proposed Extension of
Water Lines in the
Borough of Lykens
LYKENS WATER COMPANY
LYKENS, PA.

LYKENS, PA. 5/12 1922 SCALE 1" = 100'
TRACED BY H.K.M.
CHECKED BY SKETCH

Lykens Water Co.
Williamstown Letting
Susquehanna, Callicoon Co.
Delaplan County
Wiconisco Township
Sulace
Southern Coal Field
11-100
6/25/05 1886
6/25/05

14943