
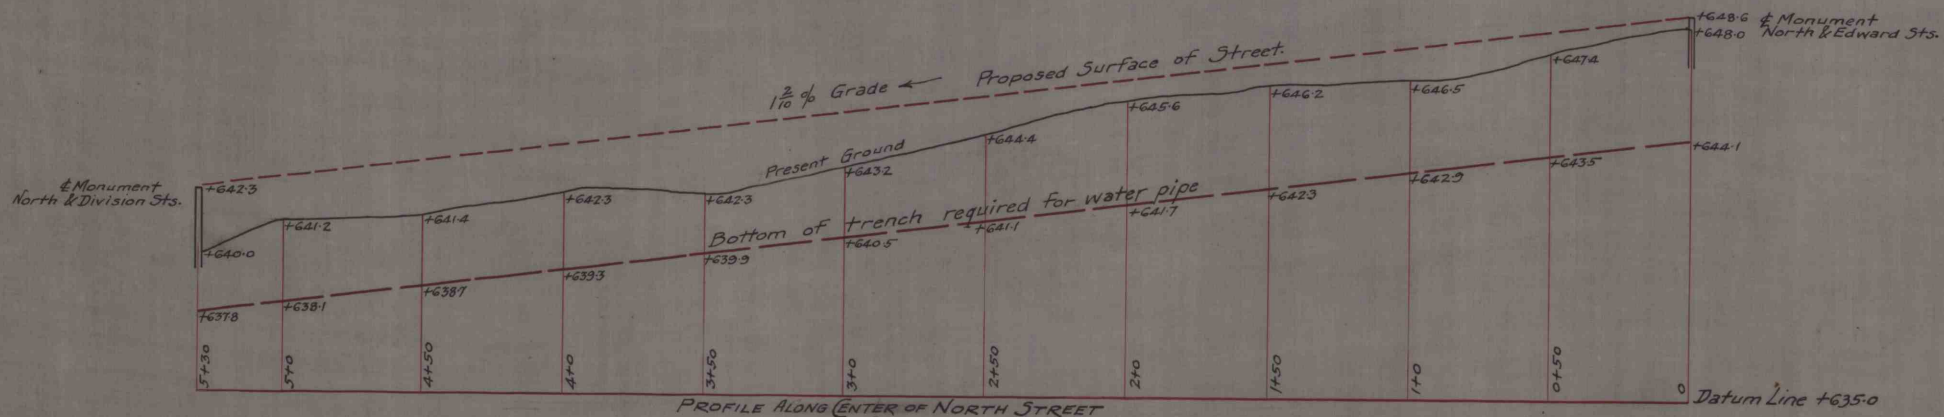


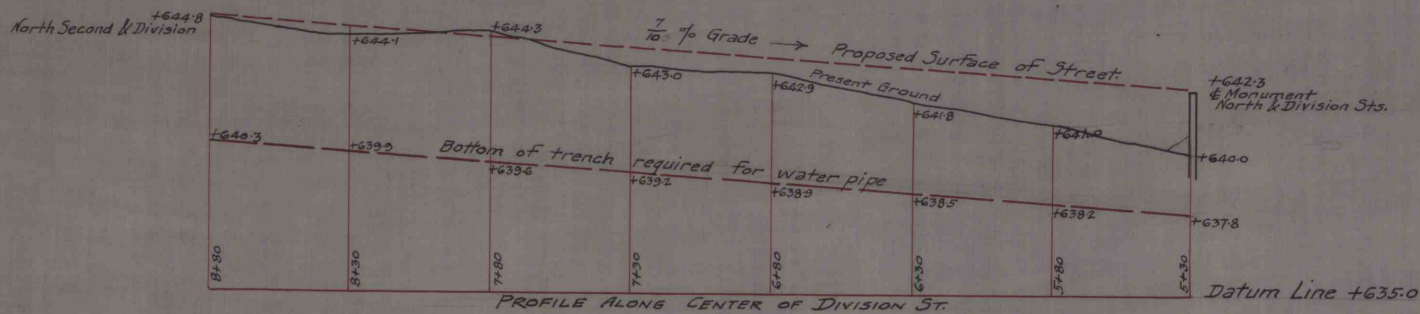

MF
MAR 10 1972

—PROFILE—
NORTH STREET AND DIVISION STREET
SHOWING PRESENT GROUND AND PROPOSED GRADE
WITH REFERENCE TO SUB-GRADE REQUIRED FOR WATER LINE.
Lykens, Pa. May 12th 1915.
Scale: Vert. 1" = 4'-0"
Horiz. 1" = 40'-0"

STEREOPHOTOGRAM