
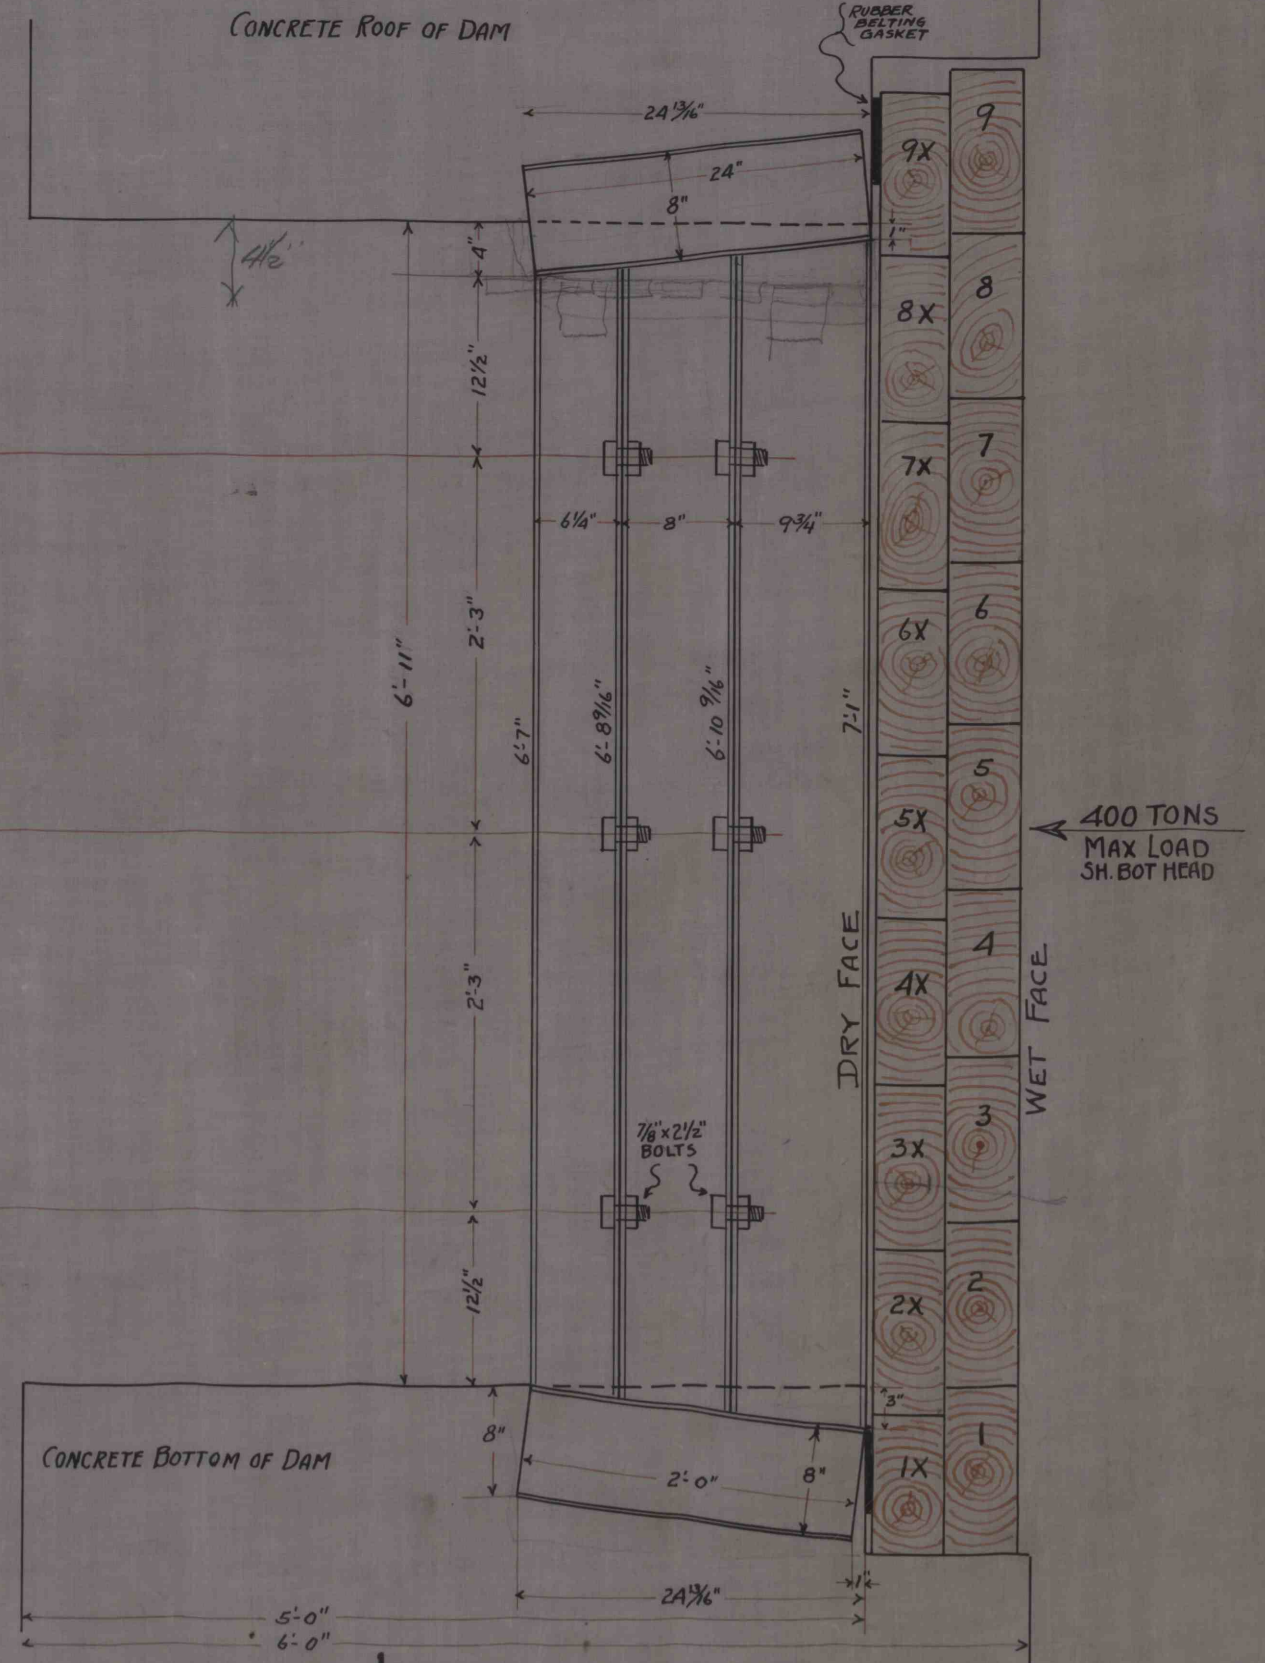


2 - 3x6 = 8'
3 " 7'

6

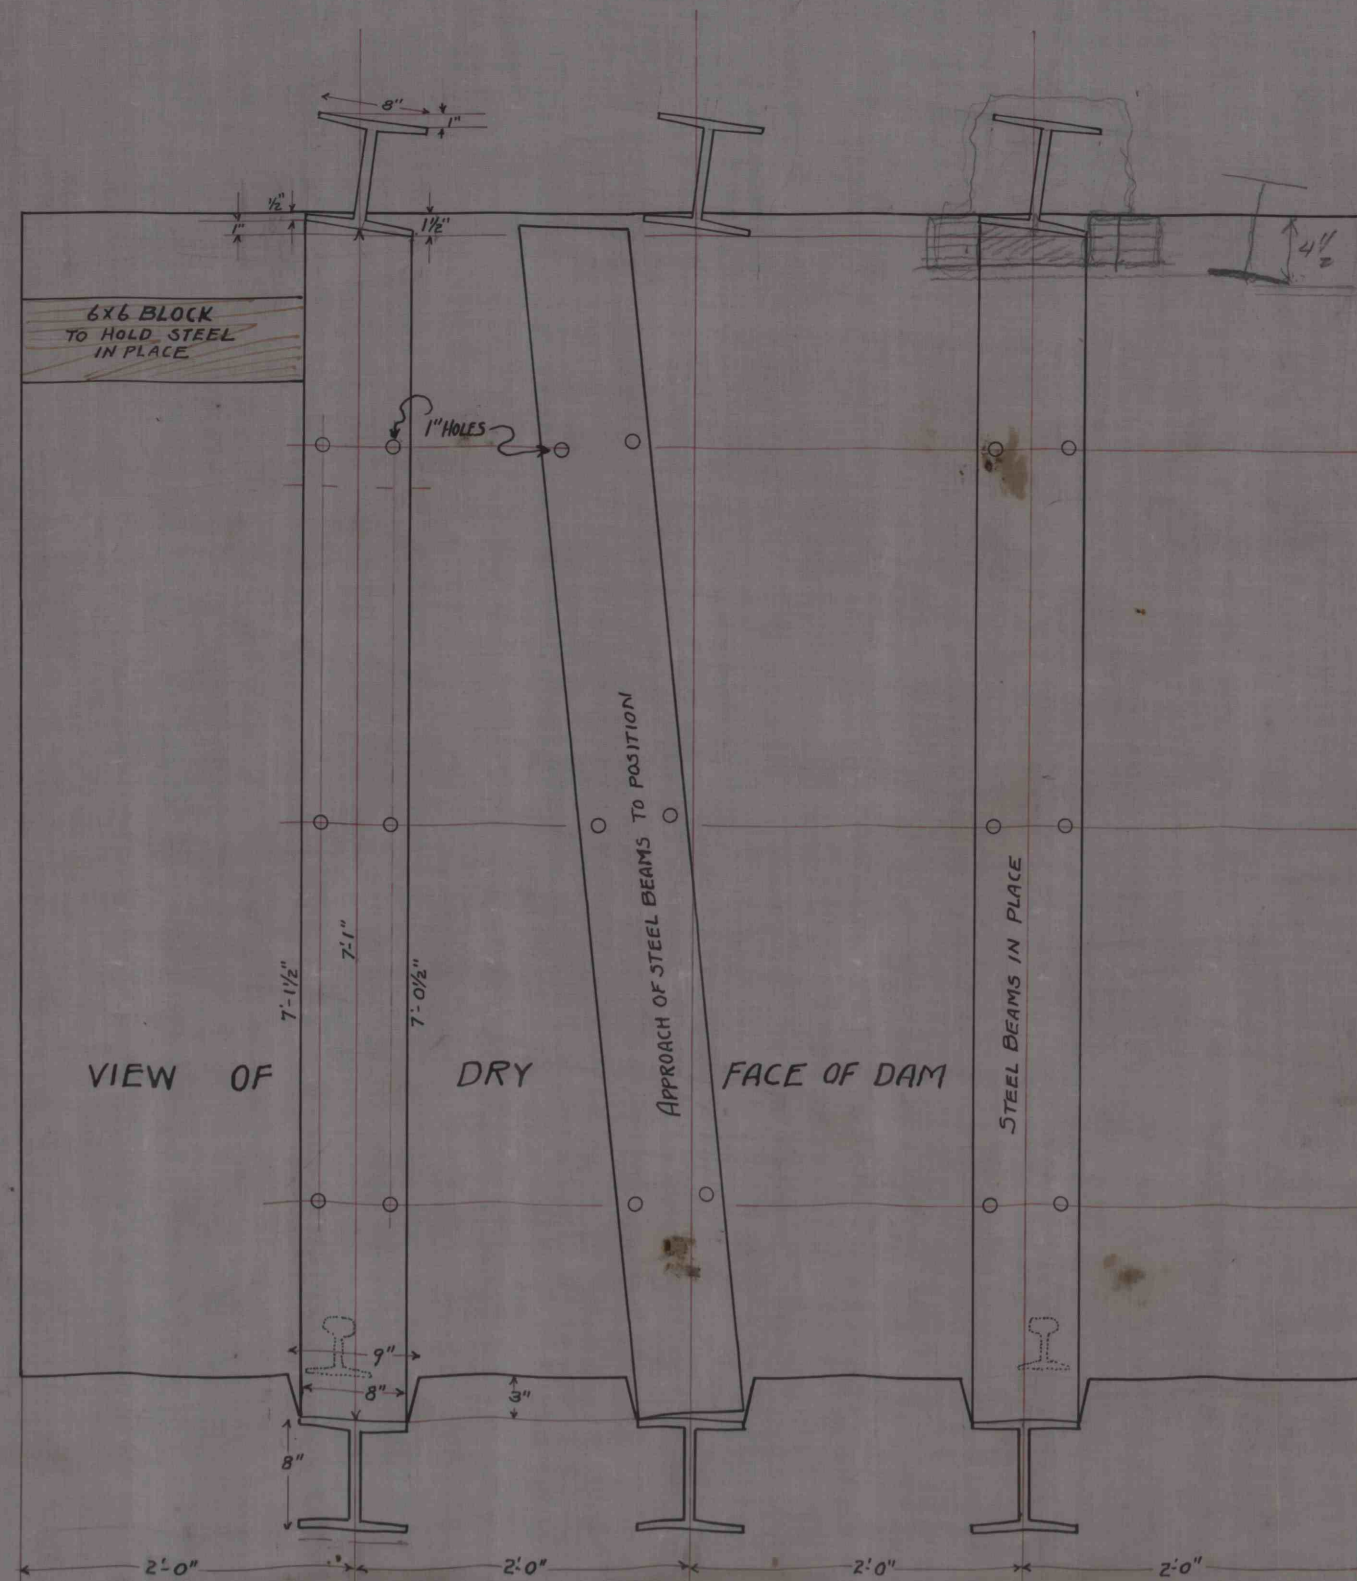

... SOUTHERN COAL FIELD ...
 WILLIAMSTOWN COLLY. WICONISCO TWP., DAUPHIN COUNTY PA..
 17 LYKENS VALLEY DISTRICT.
 SUSQUEHANNA COLLIERIES.

STEEL SUPPORTS FOR 10 SLOPE FLOOD DAM
 Scale 1 1/2" = 1'

JAN 31
 P.H.B.

Steel Supports for 10 slope flood dam
 Williamstown Colliery
 Susquehanna Collieries Co.
 Dauphin County
 Wiconisco Township
 Southern Coal Field
 1/2" = 1'
 January 1939

1972