


SOUTH FIELD.
DAVID, 1"=100'
HARRY MINE, PLAN.
VENTILATION SYST.
NEW CASTLE TWP.
SCHUY. CO. PA. NOV.
28, 1972. 4049
1=PRINT.

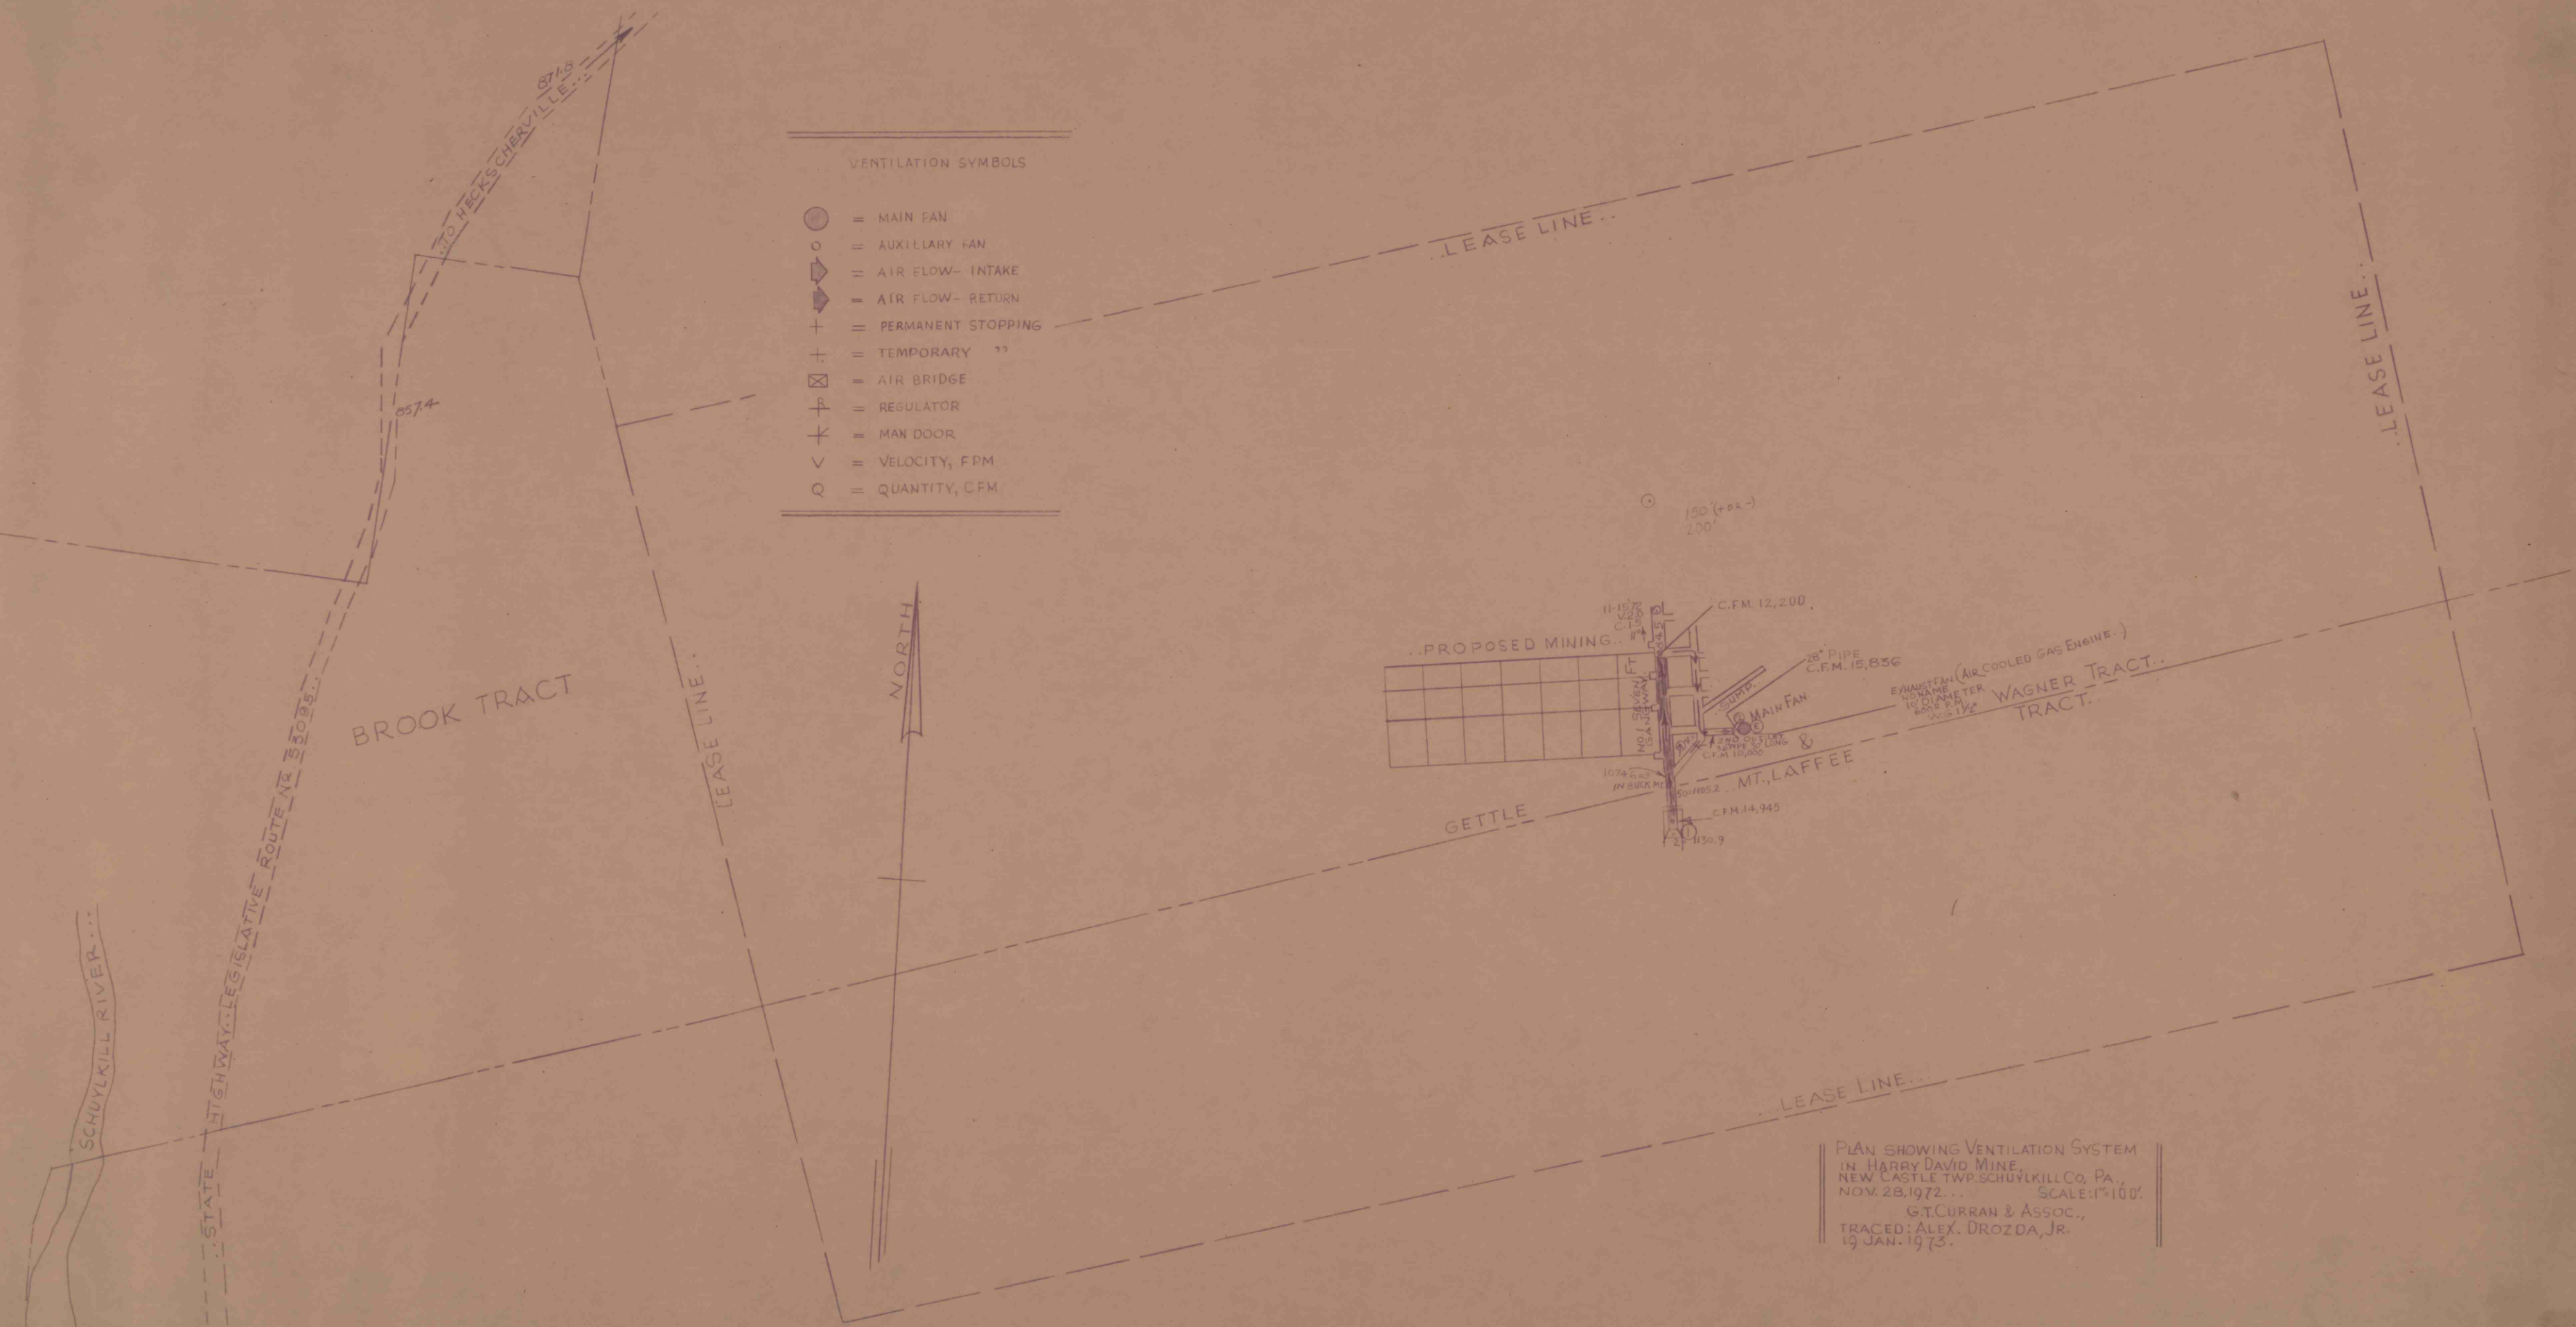

PLAN SHOWING VENTILATION SYSTEM
IN HARRY DAVID MINE,
NEW CASTLE TWP. SCHUYLKILL CO. PA.
NOV. 28, 1972. SCALE: 1"=100'
G.T. CURRAN & ASSOC.,
TRACED: ALEX. DROZDA, JR.
19 JAN. 1973.