




Section on Line A-B
Scale - 5 per 1"

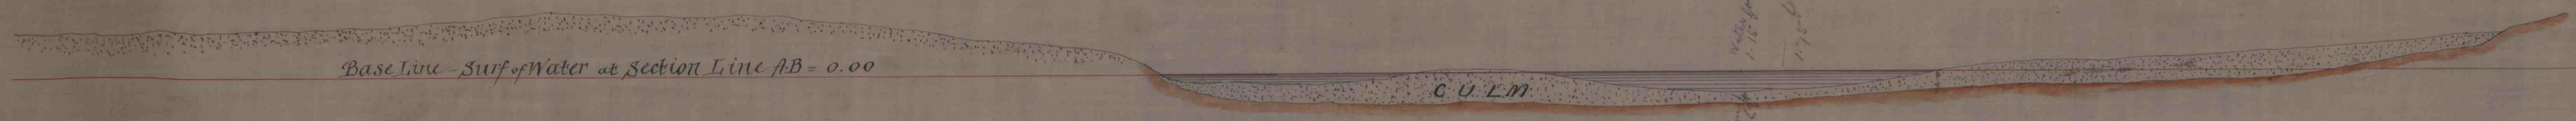

Section on Line C-D
Scale - 5 per 1"

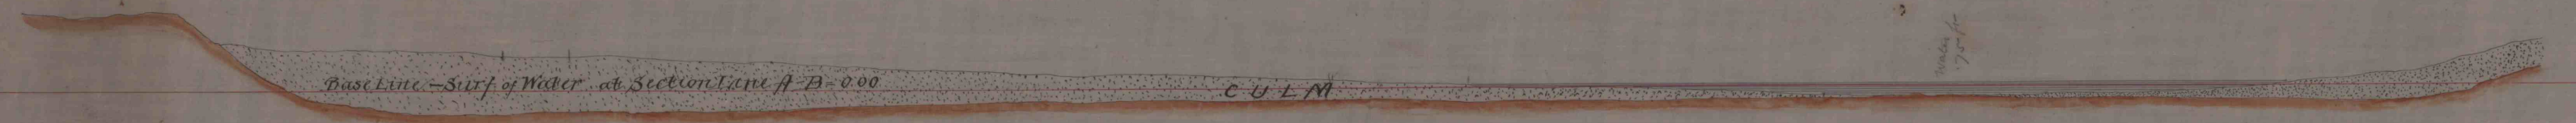

Map showing Location
of
Good's mill
Dauphin Co, Penna.
Scale - 50 ft per line
Lykens, Sept. 1887
B.K. & P. 132

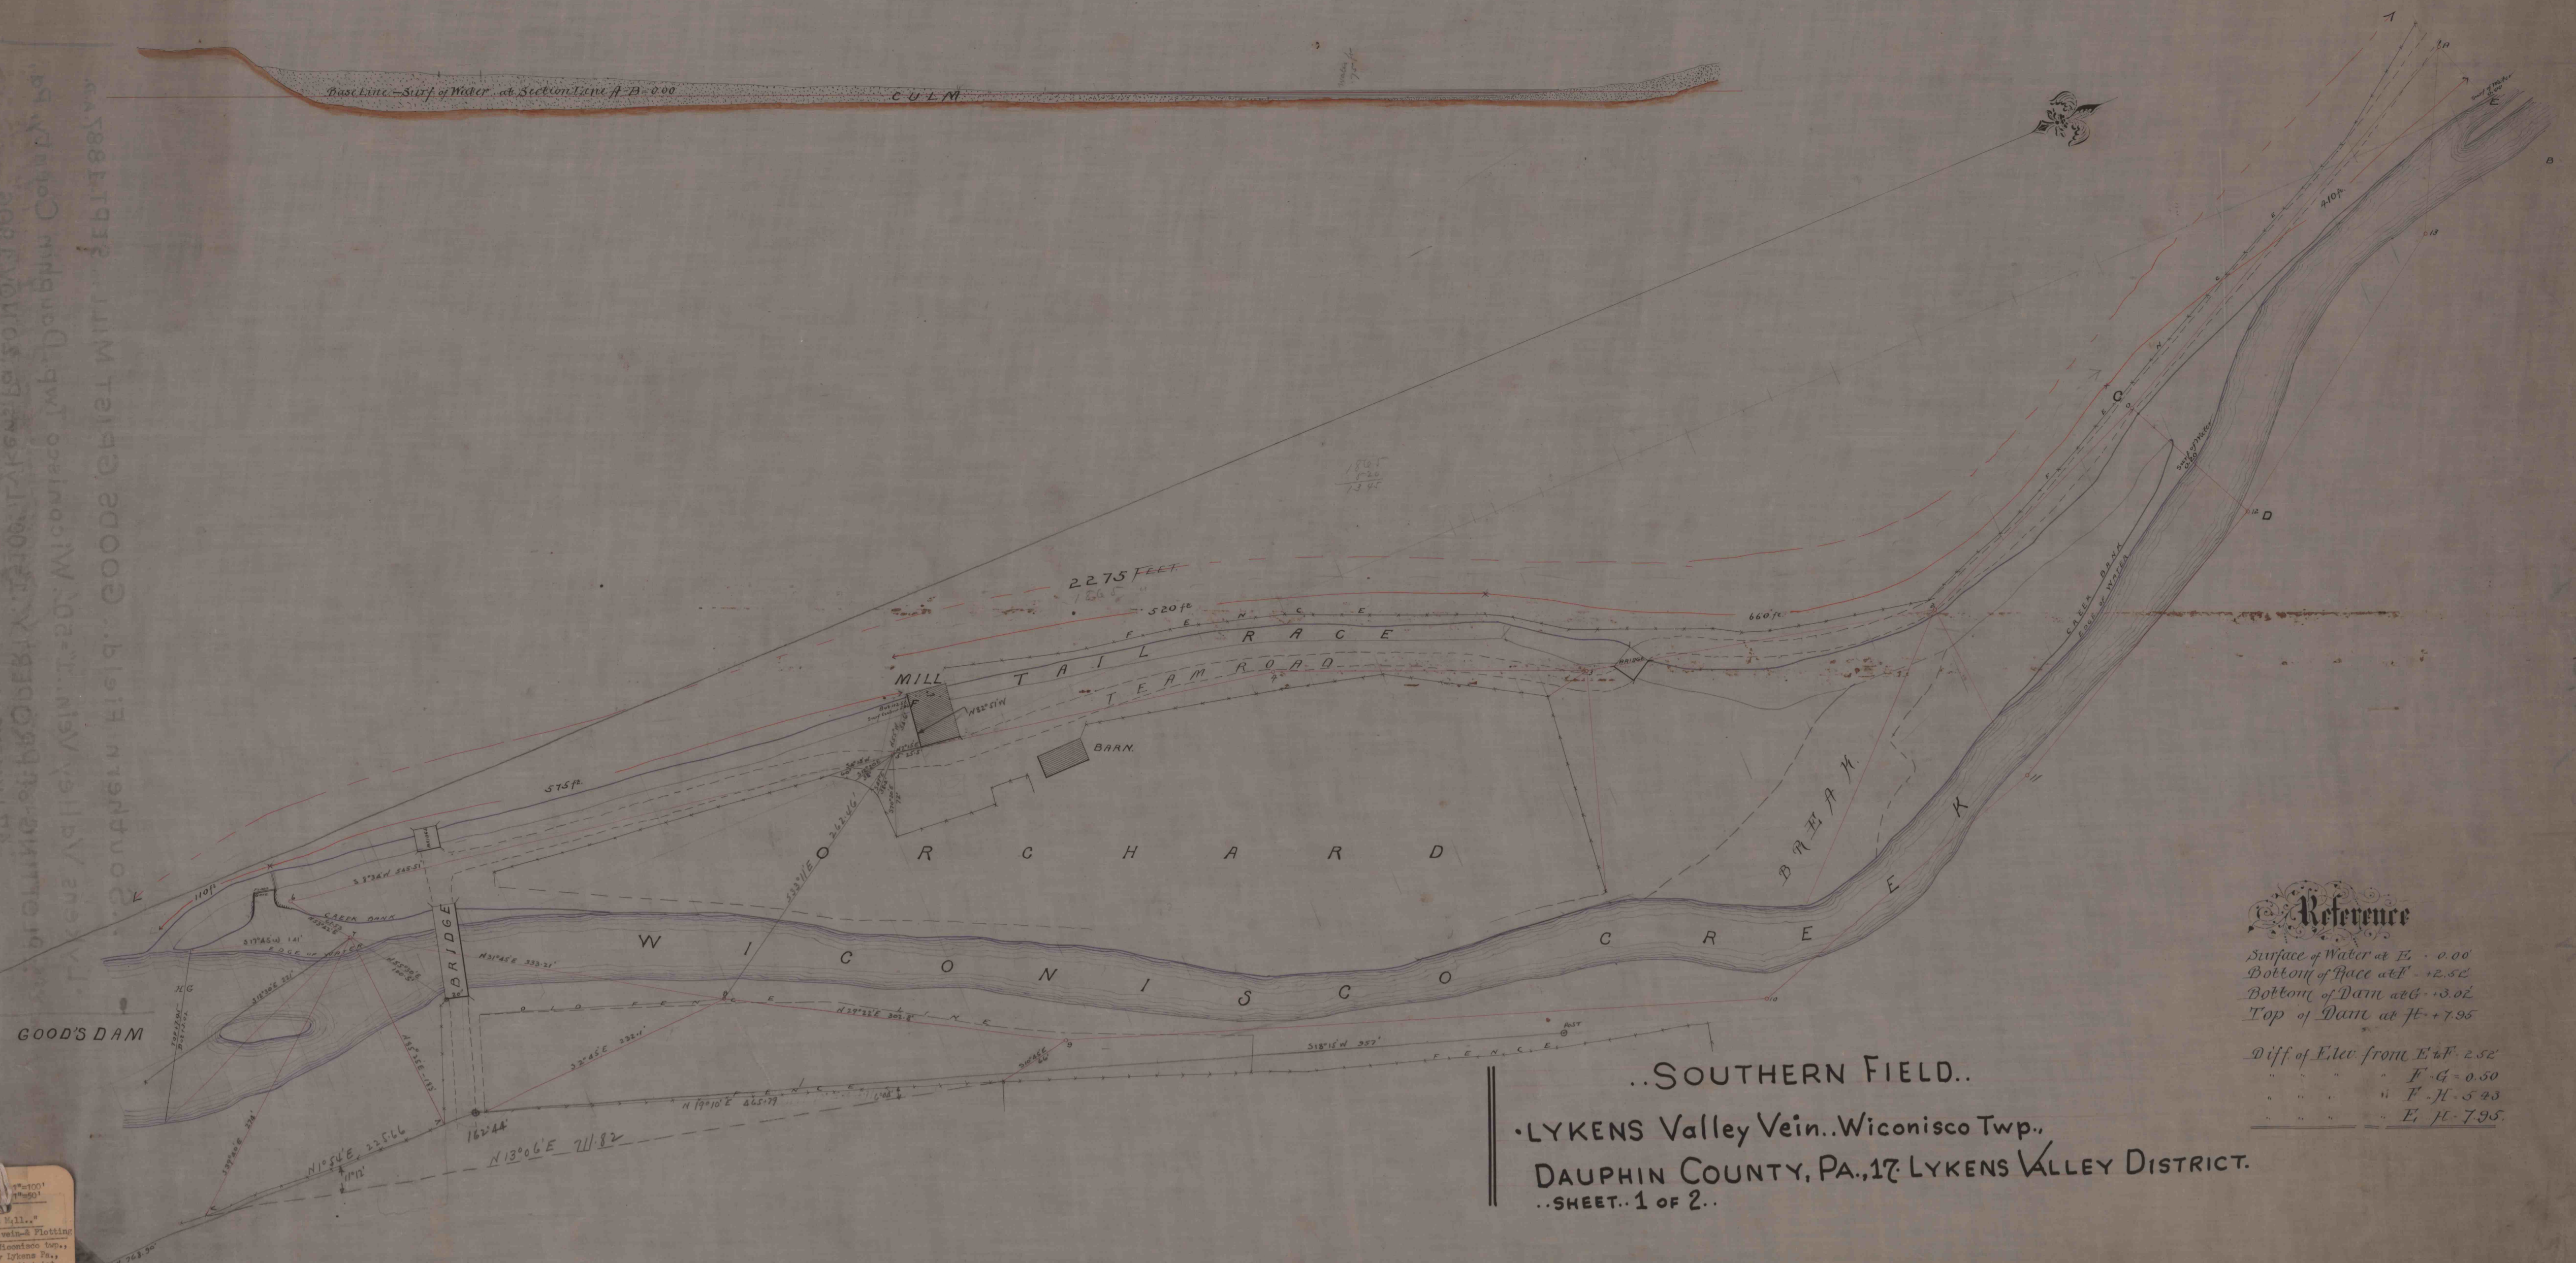

Reference

Surface of Water at E.	0.00
Bottom of Race at F.	+2.52
Bottom of Dam at G.	+3.02
Top of Dam at H.	+7.95
Diff of Elev from E to F.	2.52
" " " " F to G.	0.50
" " " " G to H.	4.93
" " " " H to I.	7.95

..SOUTHERN FIELD..
LYKENS Valley Vein..Wiconisco Twp.,
DAUPHIN COUNTY, PA., 17 LYKENS VALLEY DISTRICT.
..SHEET.. 1 of 2..

southern field vein
Lykens Valley Vein
Wiconisco Twp.
Dauphin County Pa.
17 Lykens Valley District.
(4094)