



14-83 West Canyon Fire

14-83 West Canyon Fire

SEC 1 AREA-ZERO

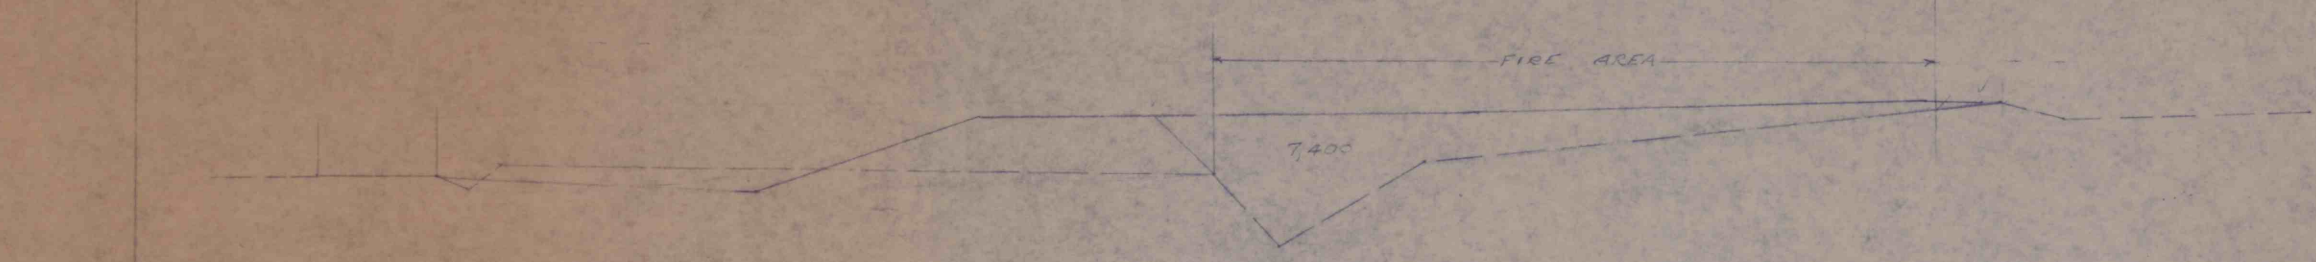


SEC. 2

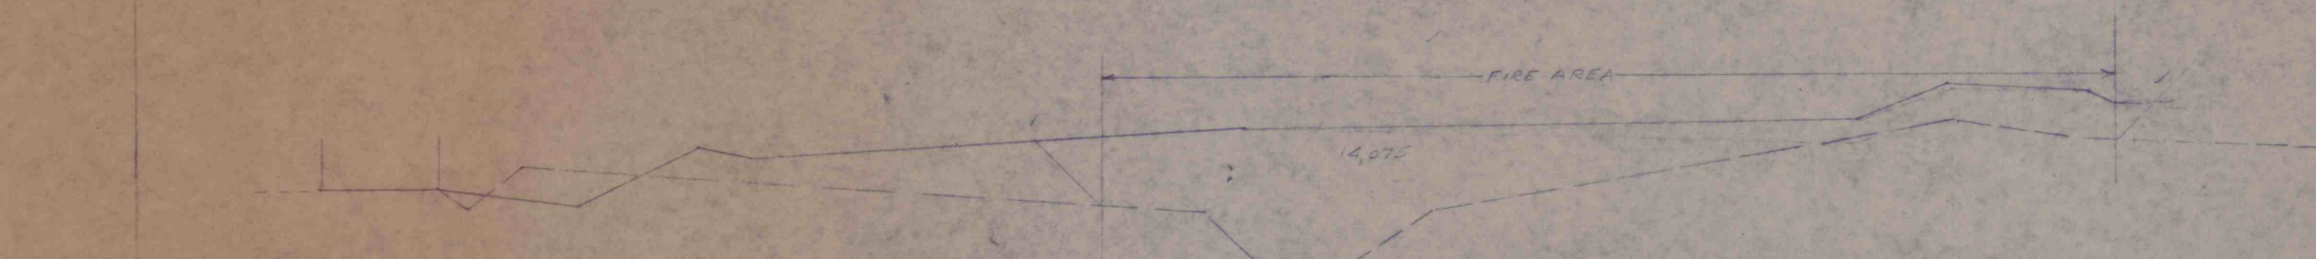


SEC. 3




SEC. 4

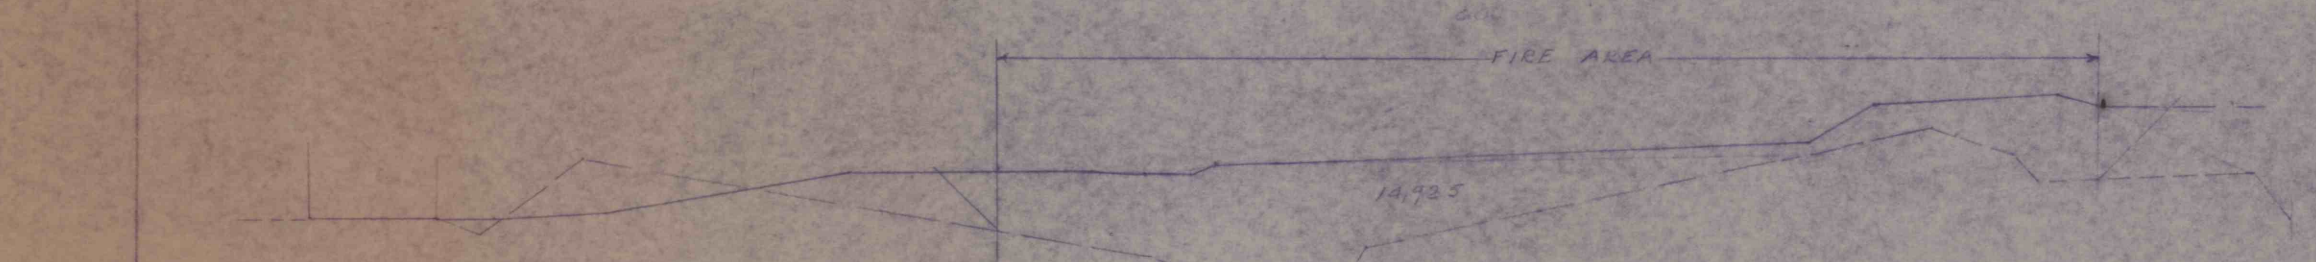


SEC. 5

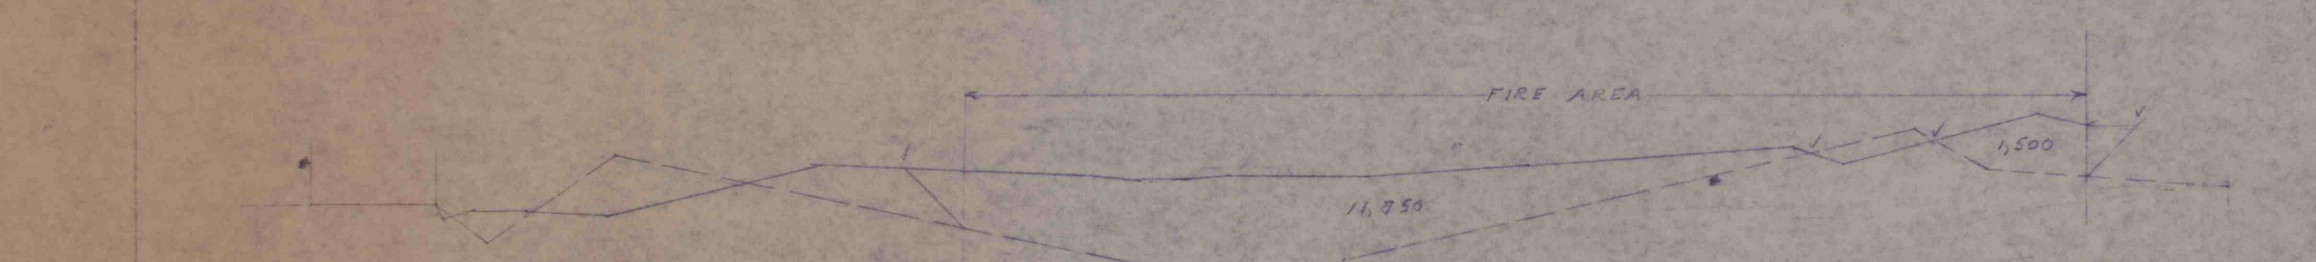

SEC. 6

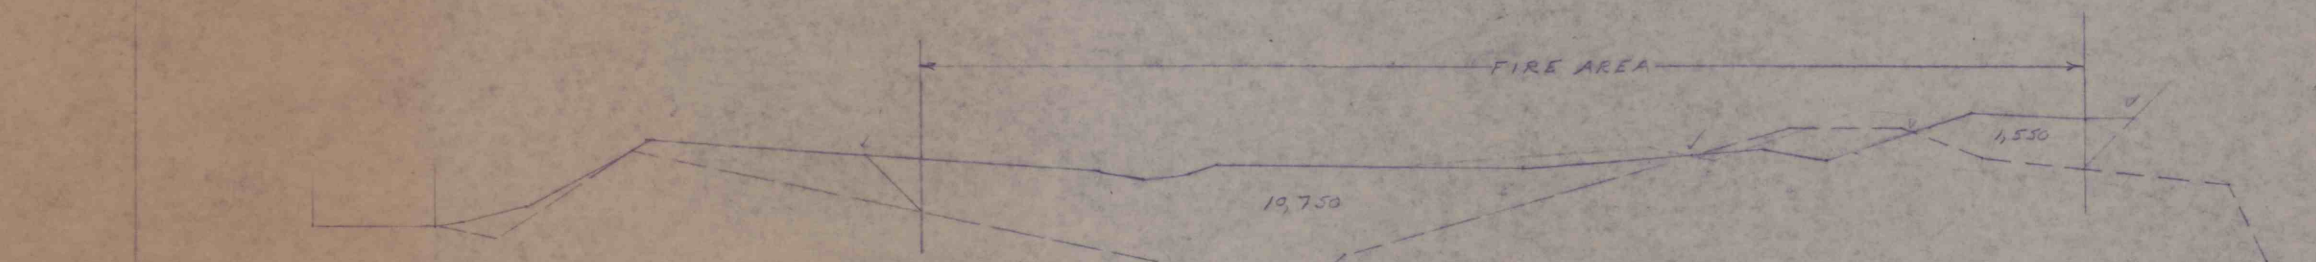


SEC. 7

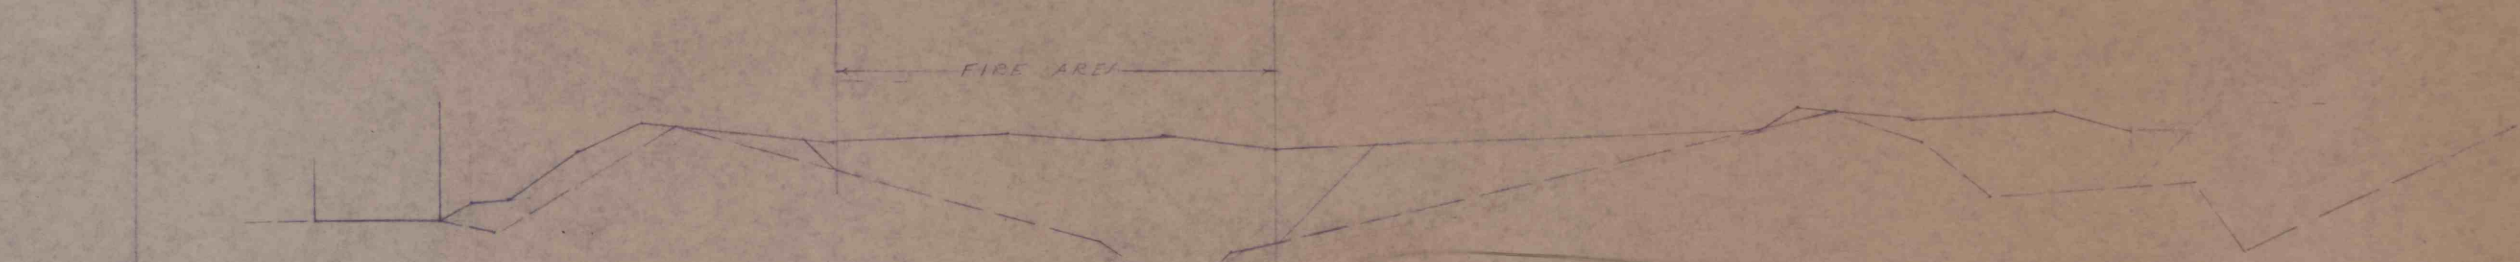


SEC. 8




SEC. 9

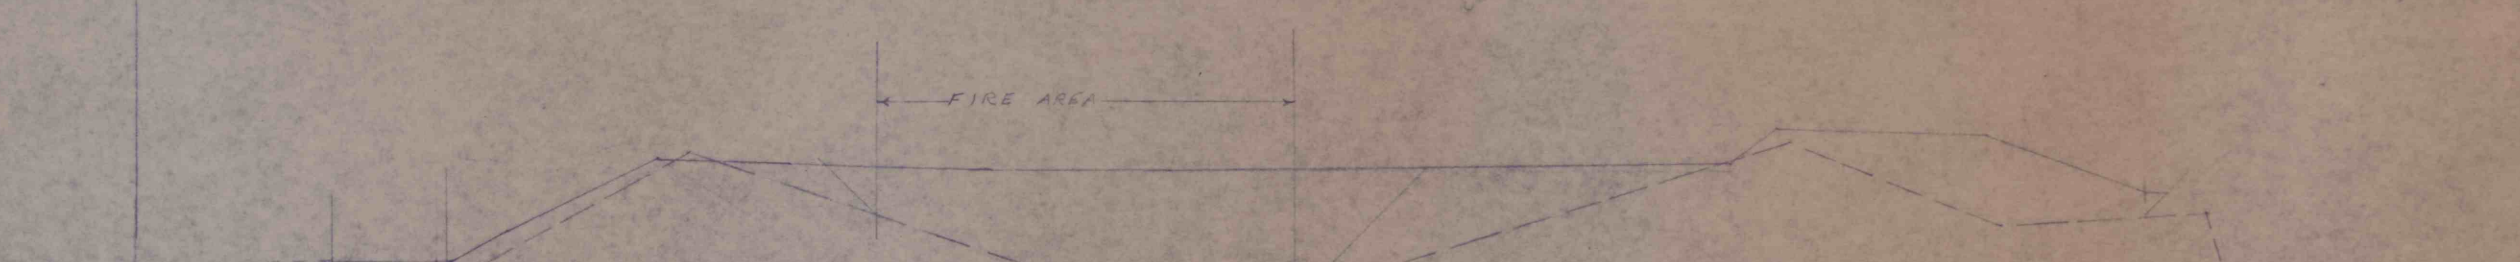


SEC. 10

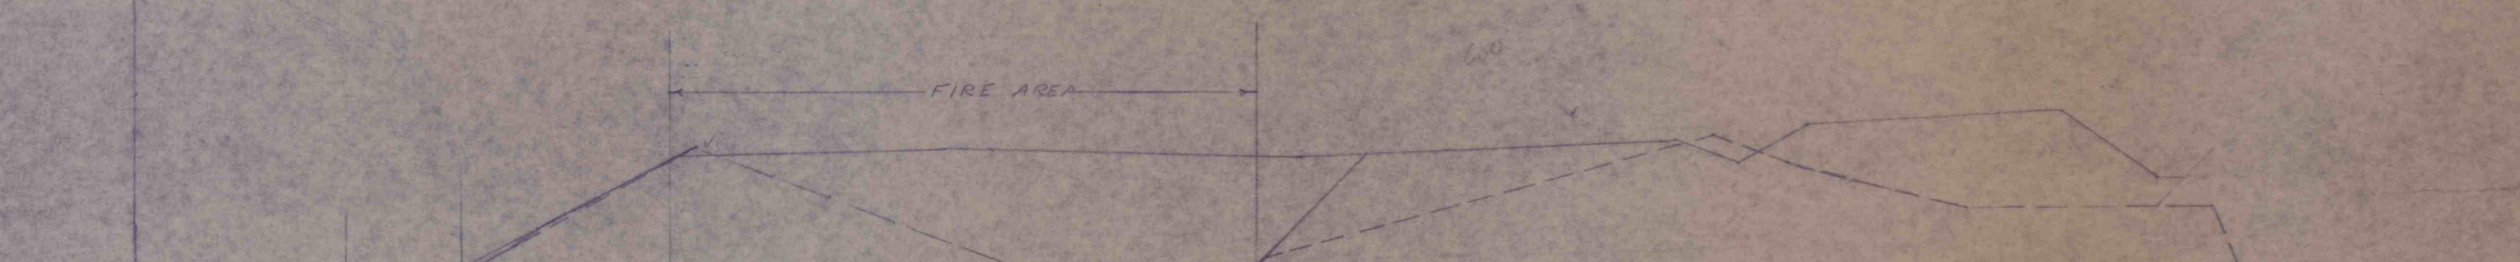

SEC. 11

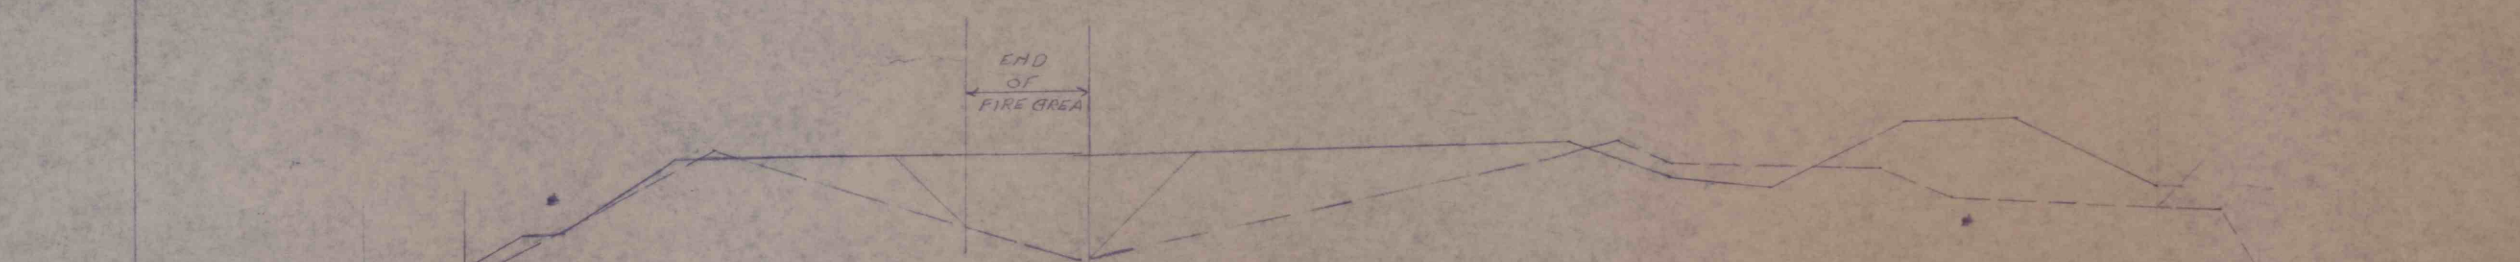

SEC. 12

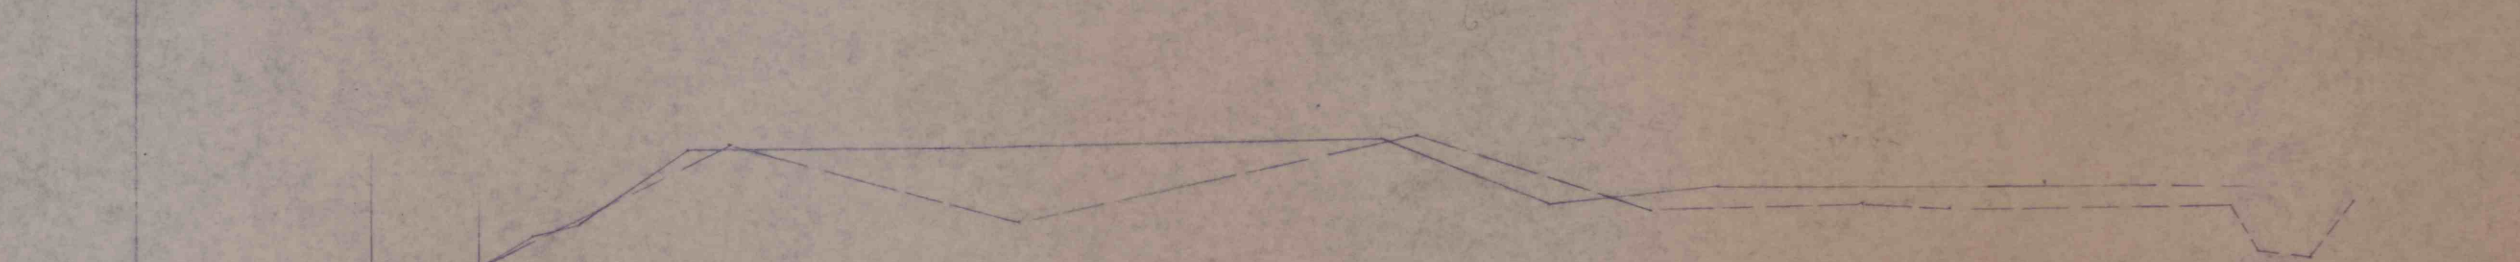

SEC. 13

SEC 13 AREA-ZERO

CROSS SECTIONS
BANK FIRE
CHURCH & WASHINGTON STS.
TAYLOR BOROUGH
LACKAWANNA CO., PENNSYLVANIA
PENNA. DEPT. OF MINES & MINERAL INDUSTRIES
SCALE: HORIZ. 1" = 50' VERT. 1" = 50' JANUARY 1968

14-83 West Canyon Fire

14-83 West Canyon Fire