


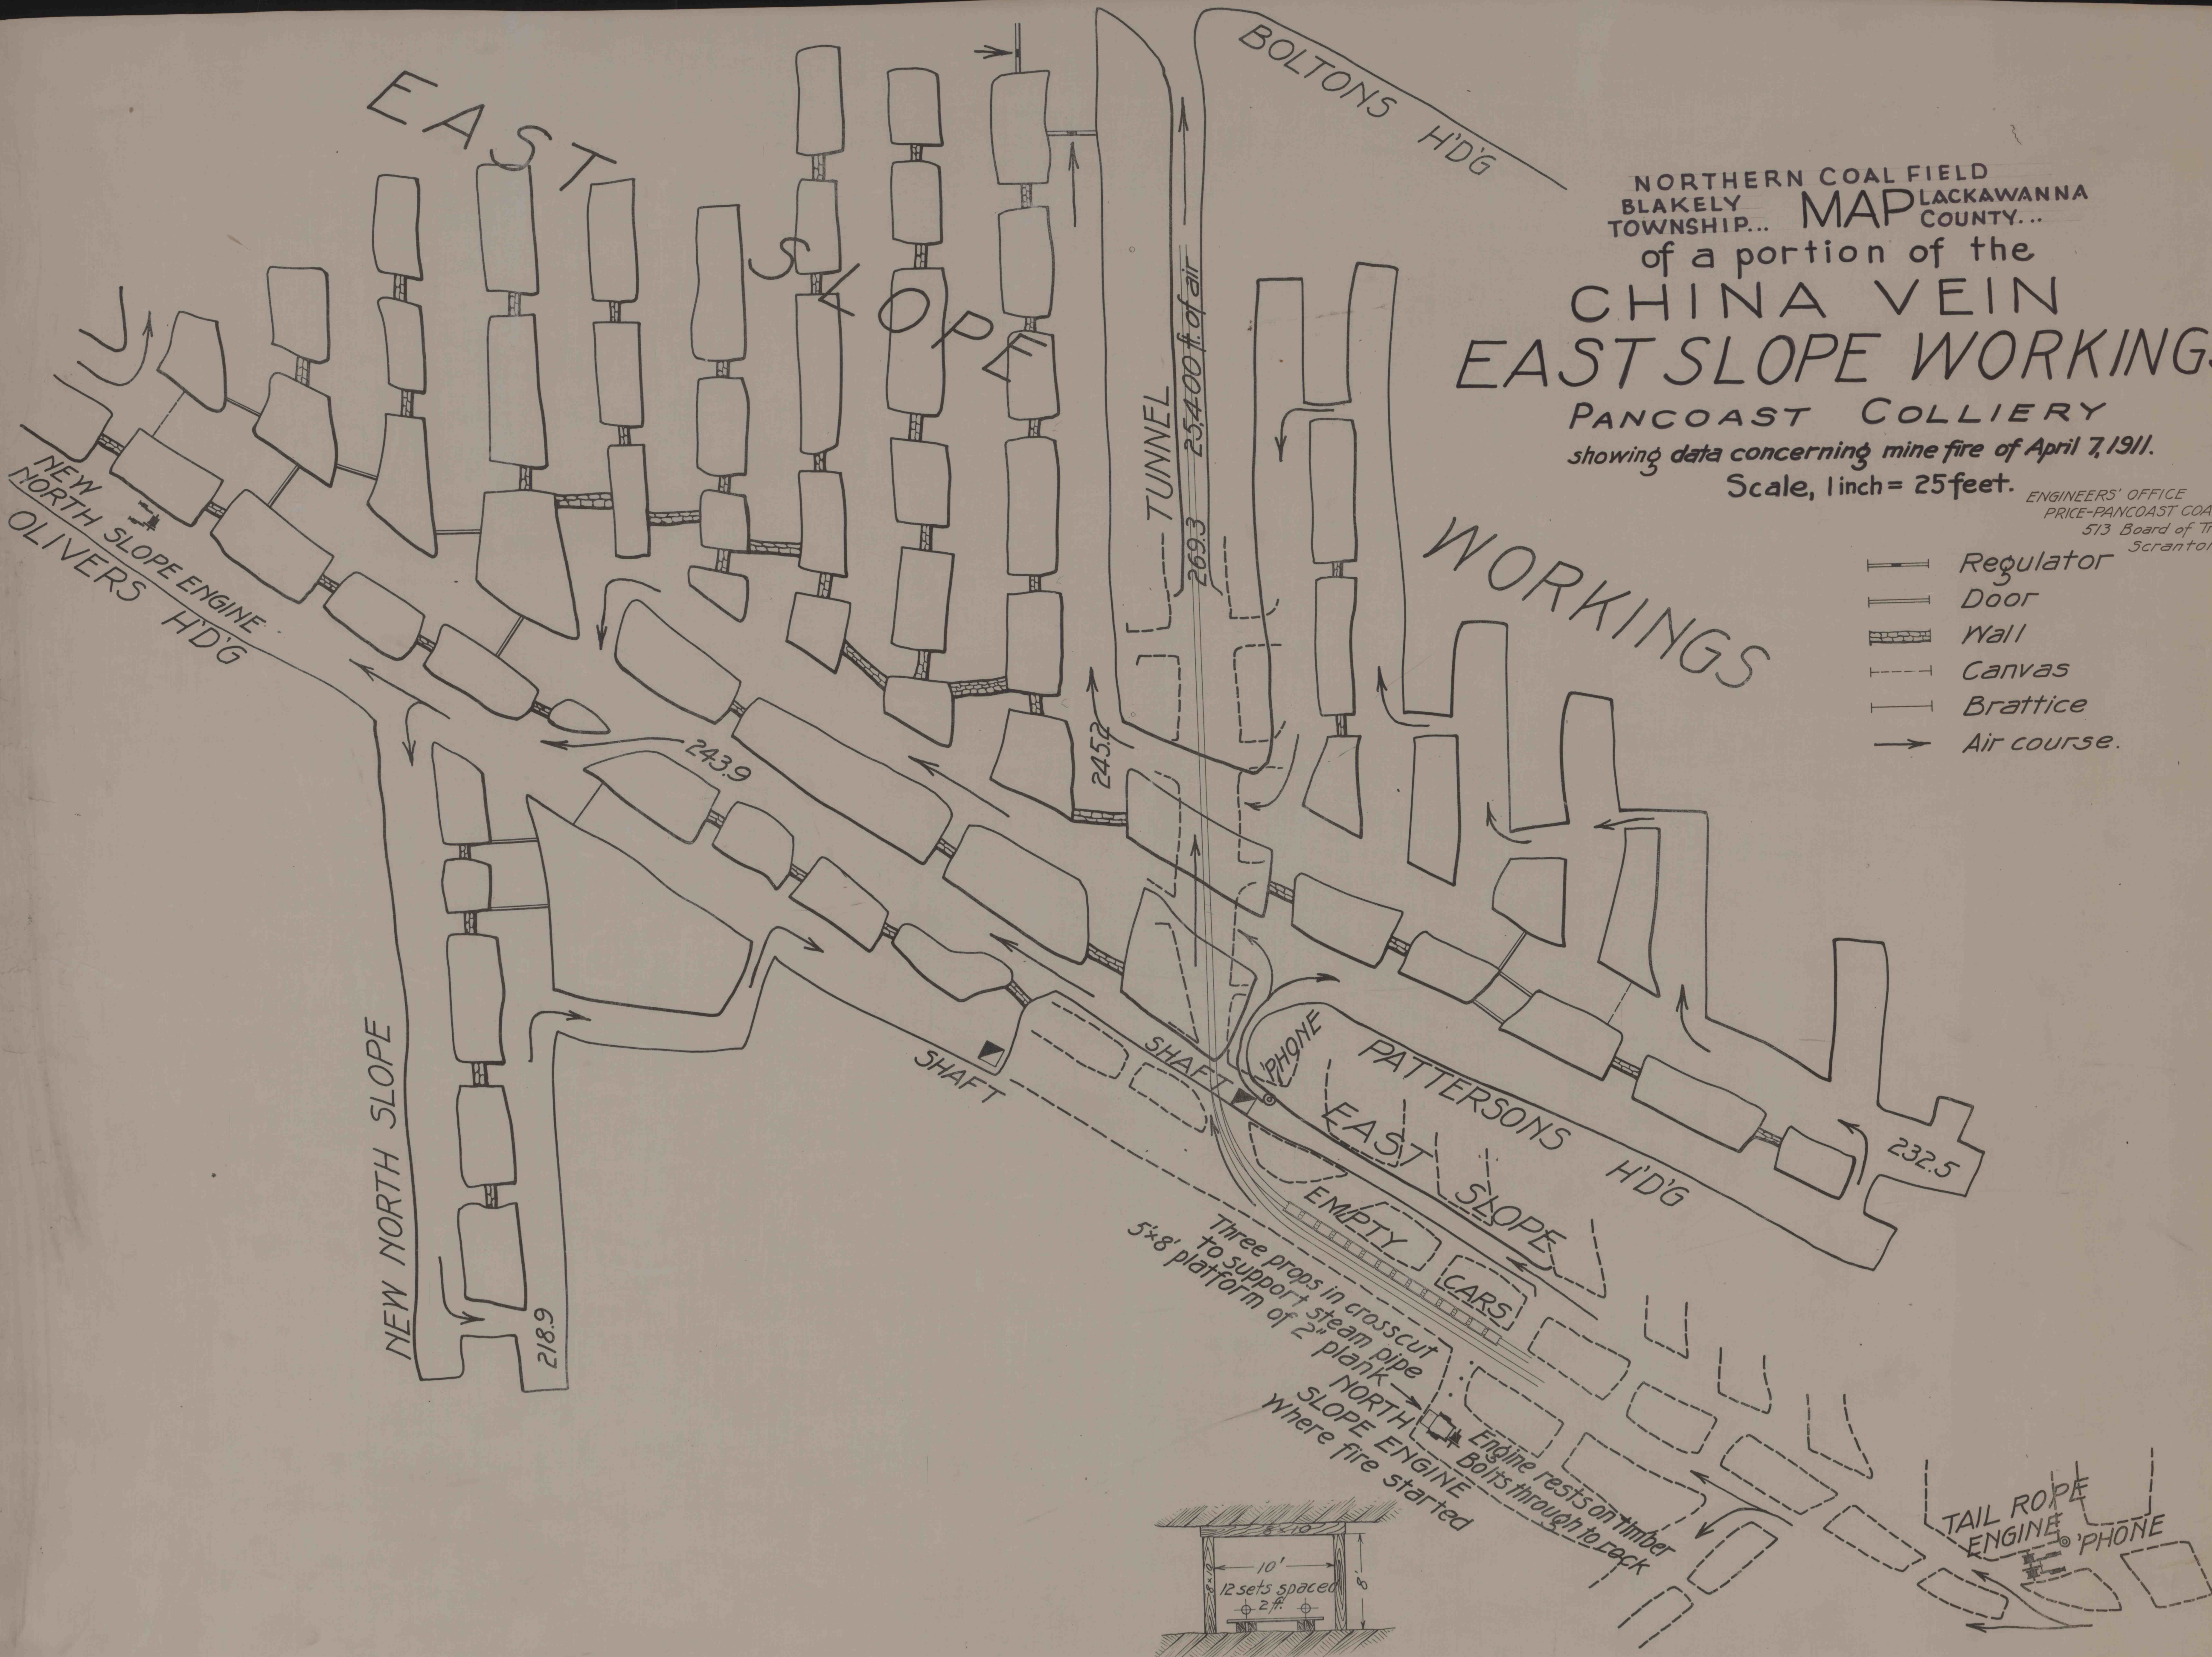

NORTHERN COAL FIELD  
 BLAKELY TOWNSHIP... MAP LACKAWANNA COUNTY...  
 of a portion of the  
**CHINA VEIN**  
**EAST SLOPE WORKINGS**  
 PANCOAST COLLIERY  
 showing data concerning mine fire of April 7, 1911.  
 Scale, 1 inch = 25 feet.

ENGINEERS' OFFICE  
 PRICE-PANCOAST COAL CO.  
 513 Board of Trade Bldg  
 Scranton, Penn'a.

- Regulator
- Door
- Wall
- Canvas
- Brattice
- Air course.

SECTION THROUGH ENGINE HOUSE.

4172