


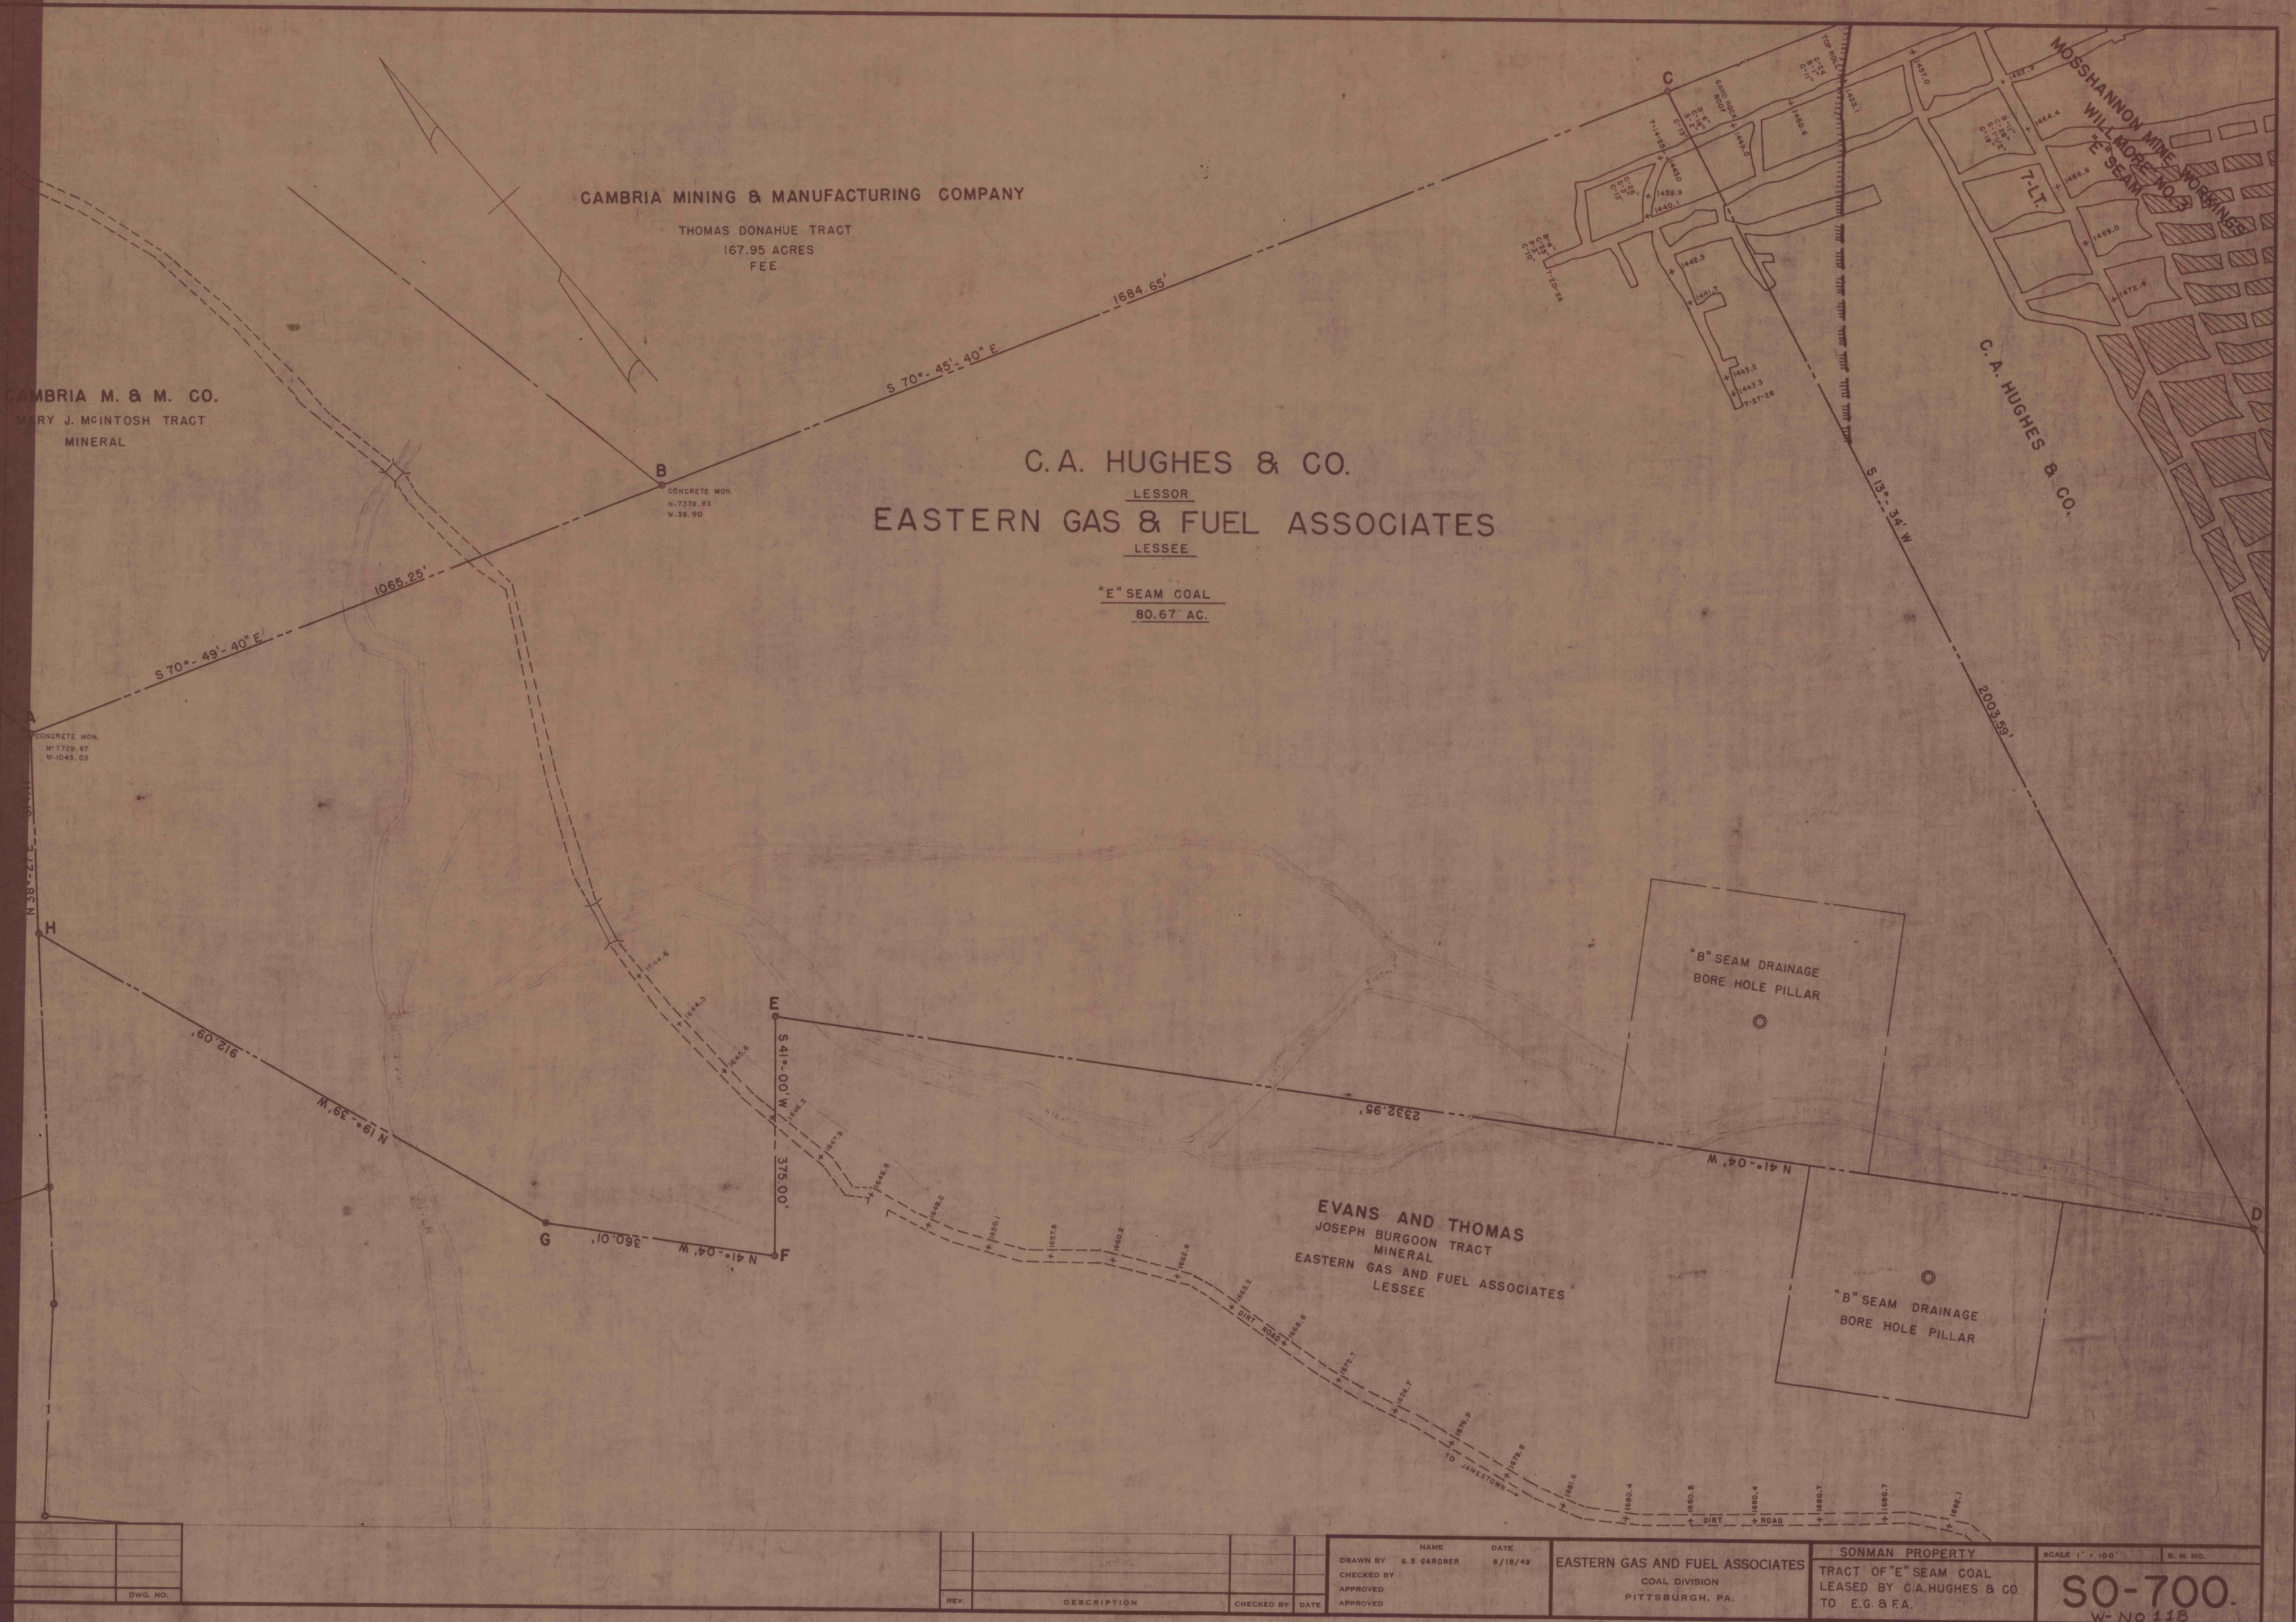

CAMBRIA MINING & MANUFACTURING COMPANY
THOMAS DONAHUE TRACT
167.95 ACRES
FEE

CAMBRIA M. & M. CO.
MARY J. MCINTOSH TRACT
MINERAL

C.A. HUGHES & CO.
LESSOR
EASTERN GAS & FUEL ASSOCIATES
LESSEE

"E" SEAM COAL
80.67 AC.

EVANS AND THOMAS
JOSEPH BURGOON TRACT
MINERAL
EASTERN GAS AND FUEL ASSOCIATES
LESSEE

"B" SEAM DRAINAGE
BORE HOLE PILLAR

"B" SEAM DRAINAGE
BORE HOLE PILLAR

DRAWN BY G.S. GARDNER
CHECKED BY
APPROVED

DATE 8/19/49
EASTERN GAS AND FUEL ASSOCIATES
COAL DIVISION
PITTSBURGH, PA.

SONMAN PROPERTY
TRACT OF "E" SEAM COAL
LEASED BY C.A. HUGHES & CO.
TO E.G. & F.A.

SCALE 1" = 100'
S.O. NO.
SO-700
W-NO 113