


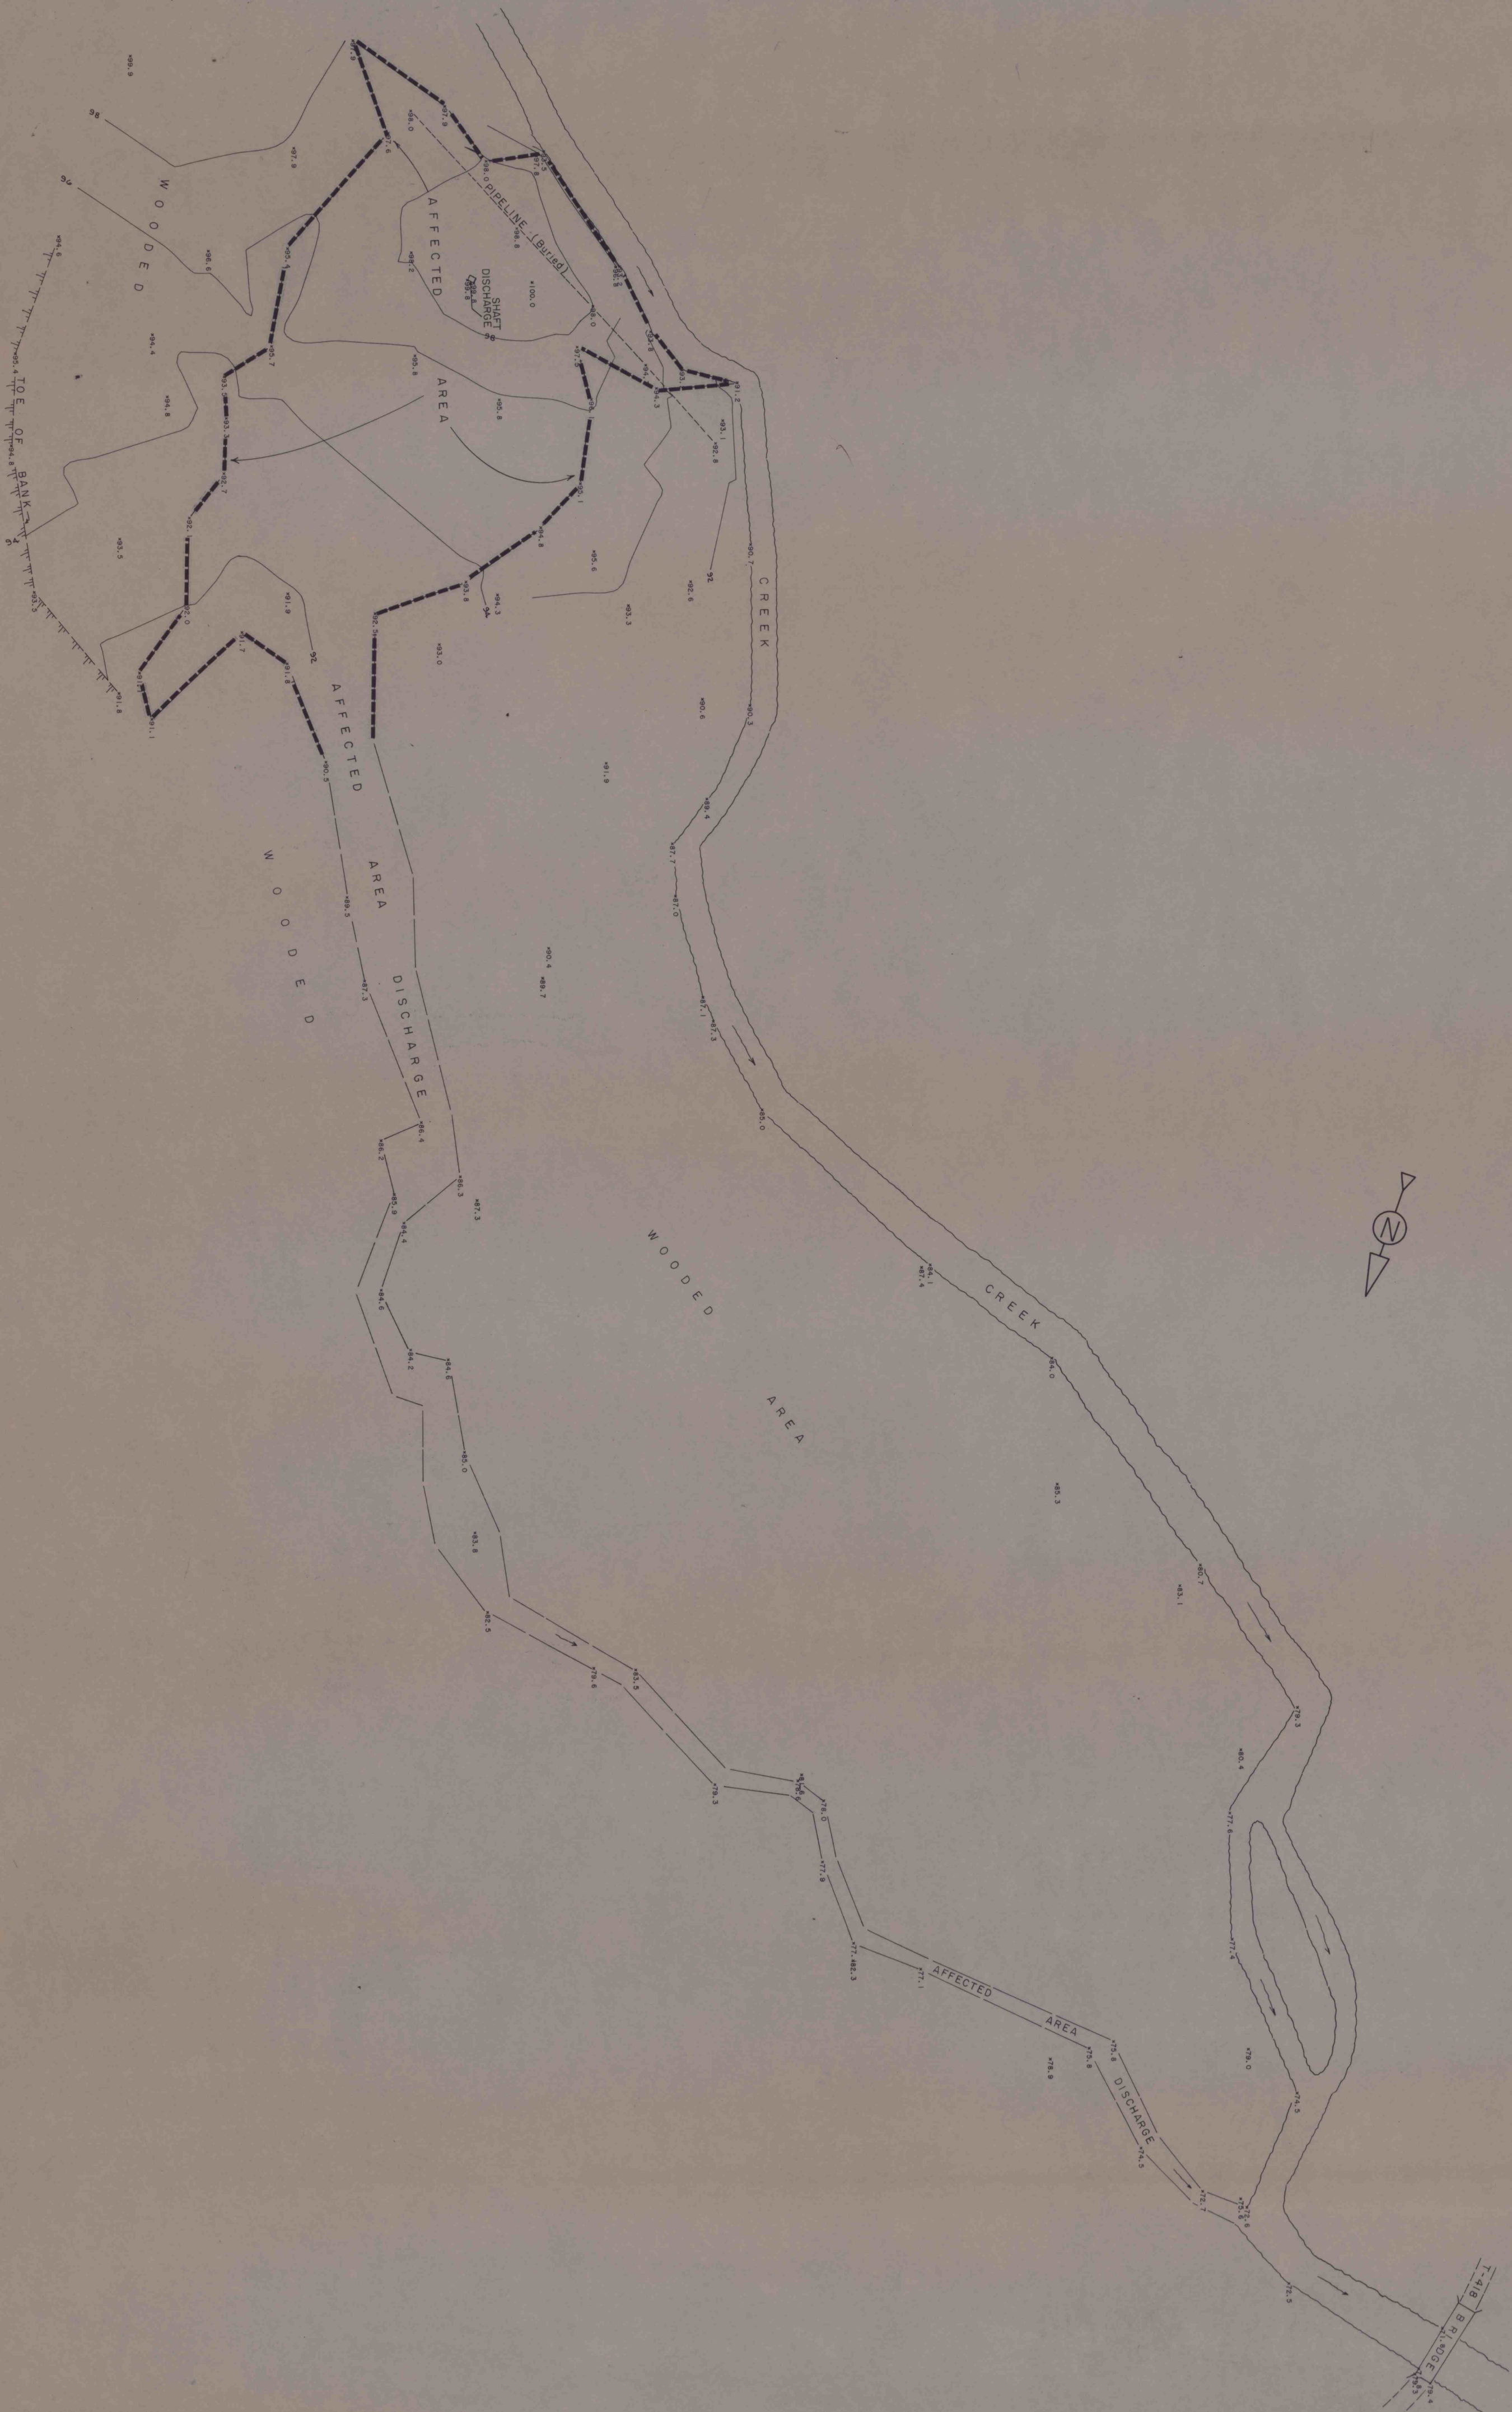

DEPARTMENT OF INTERIOR
OFFICE OF SURFACE MINING
RECLAMATION AND ENFORCEMENT

HUGHES NO. 2 SHAFT
PROJECT
CAMBRIA COUNTY, PA

SURVEY CORP. R. BENTZ, R. HARPER
DATE SURVEYED: NOVEMBER 4, 1992

FIGURE 1