
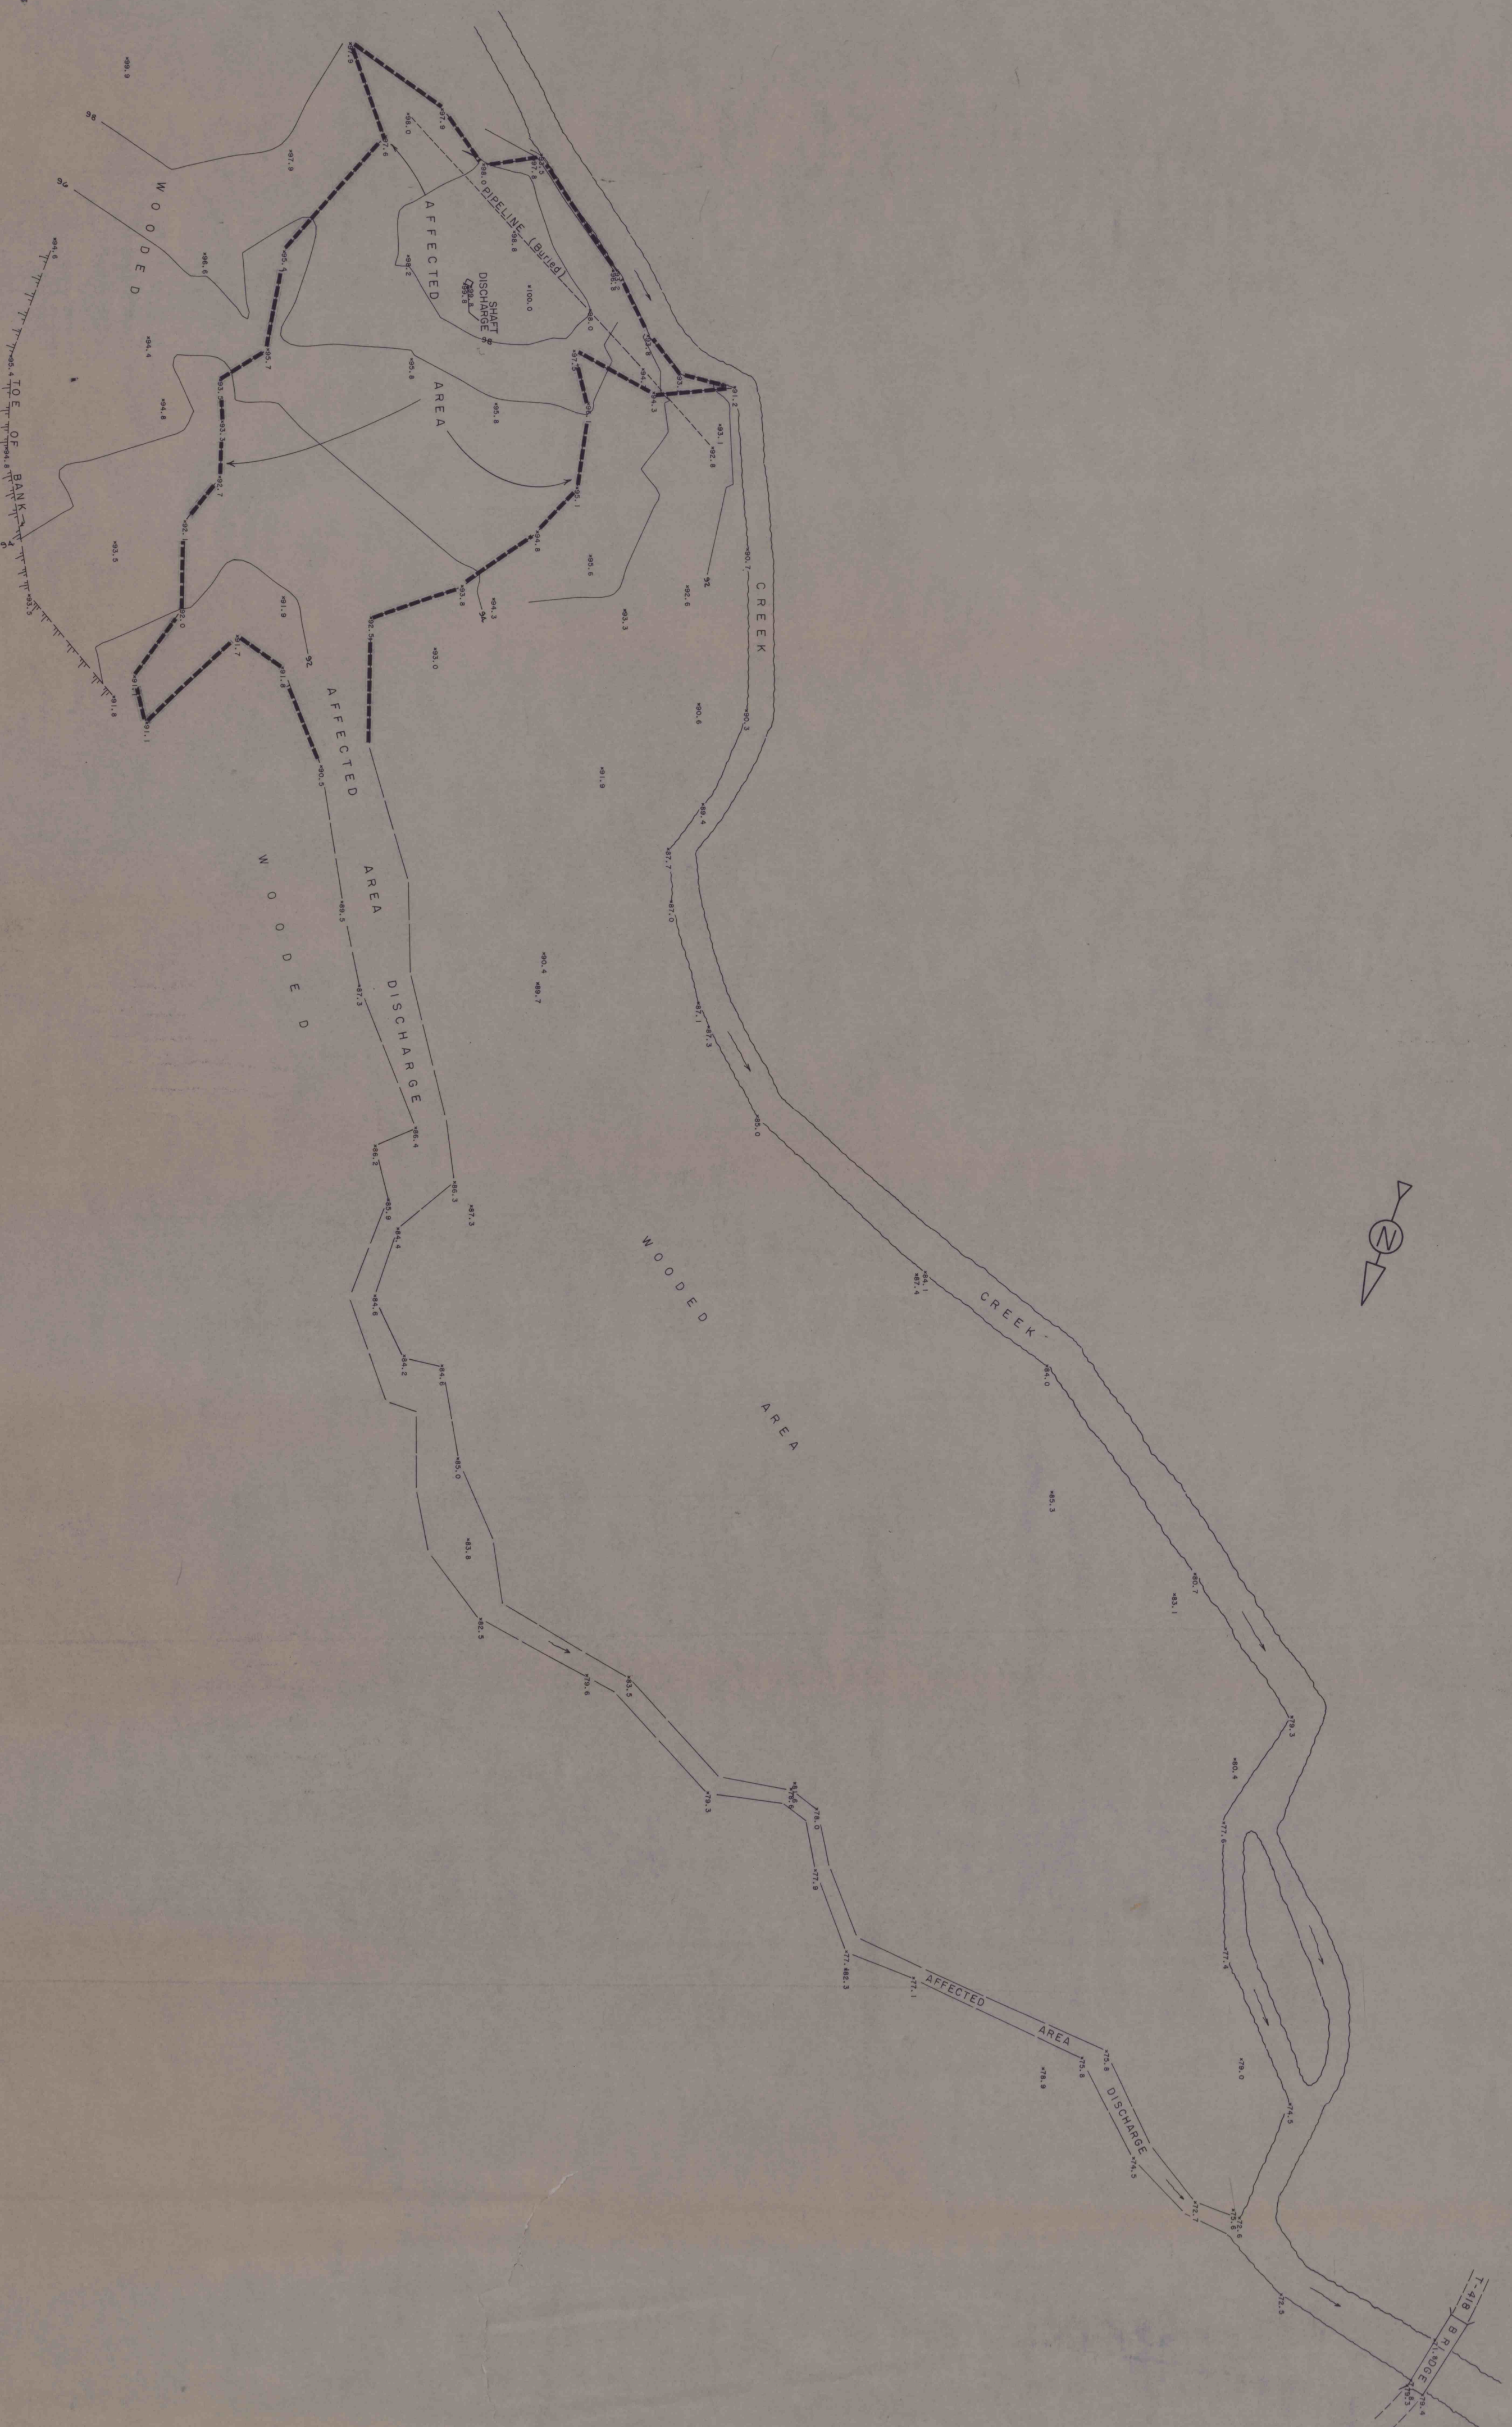


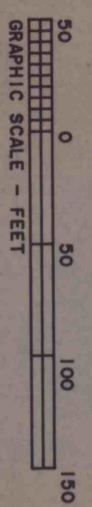

DEPARTMENT OF INTERIOR
OFFICE OF SURFACE MINING
RECLAMATION AND ENFORCEMENT

HUGHES NO 2 SHAFT
PROJECT
CAMBRIA COUNTY, PA

SURVEY CORP: R. BENTZ, R. HARPER
DATE SURVEYED: NOVEMBER 4, 1982

FIGURE 1