


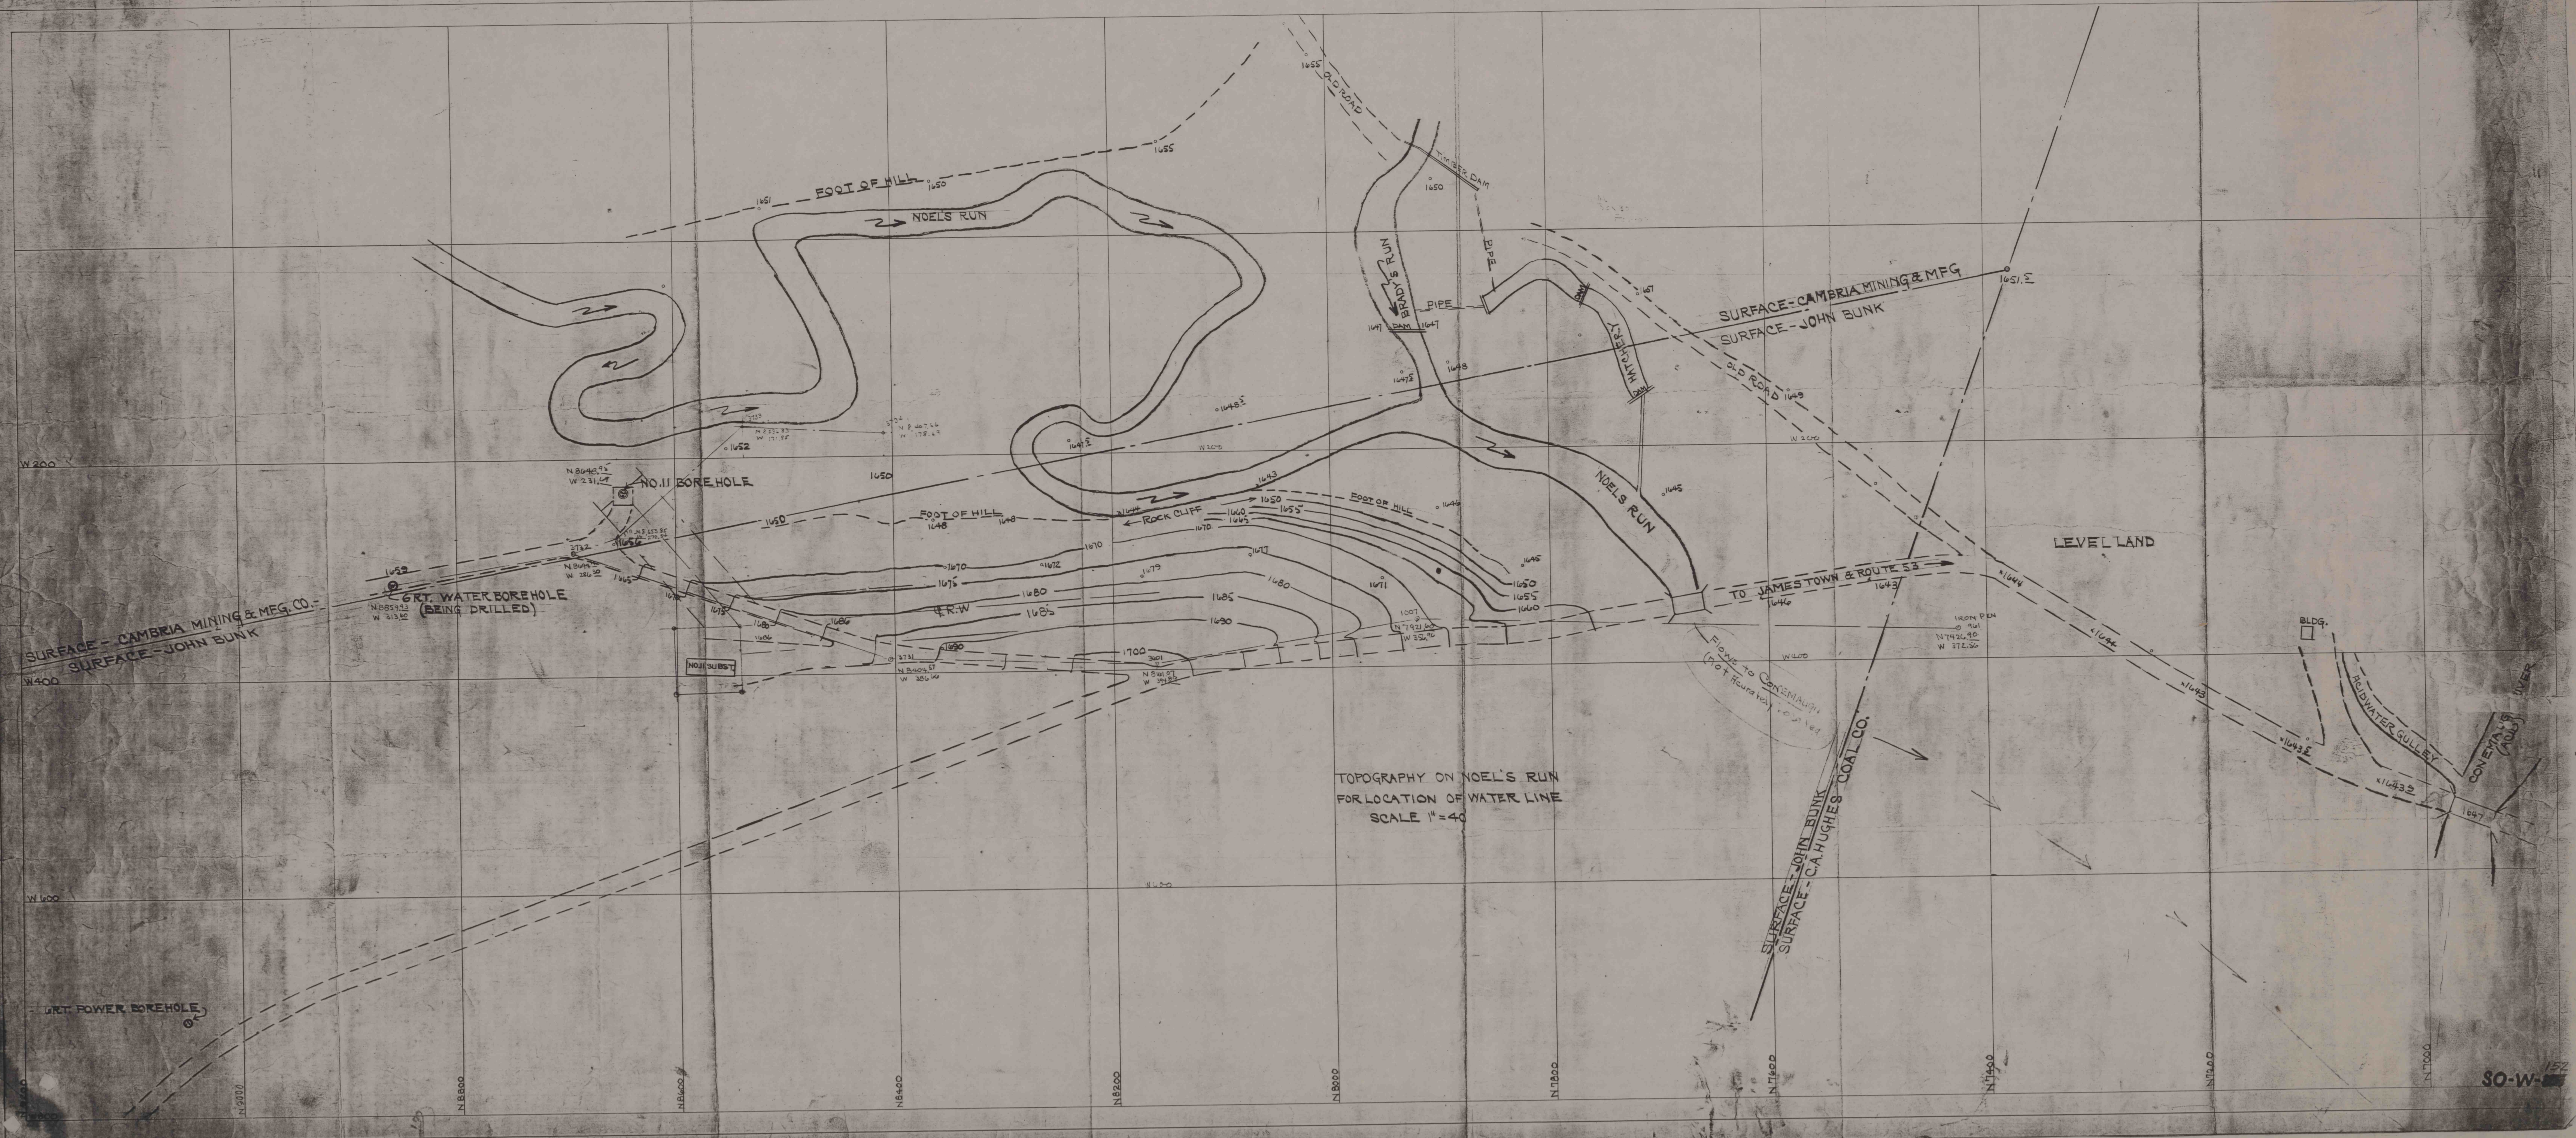

TOPOGRAPHY ON NOEL'S RUN  
FOR LOCATION OF WATER LINE  
SCALE 1"=40'